


|          |  |
|----------|--|
| CALC. BY |  |
| DATE     |  |
| CHKD. BY |  |
| DATE     |  |

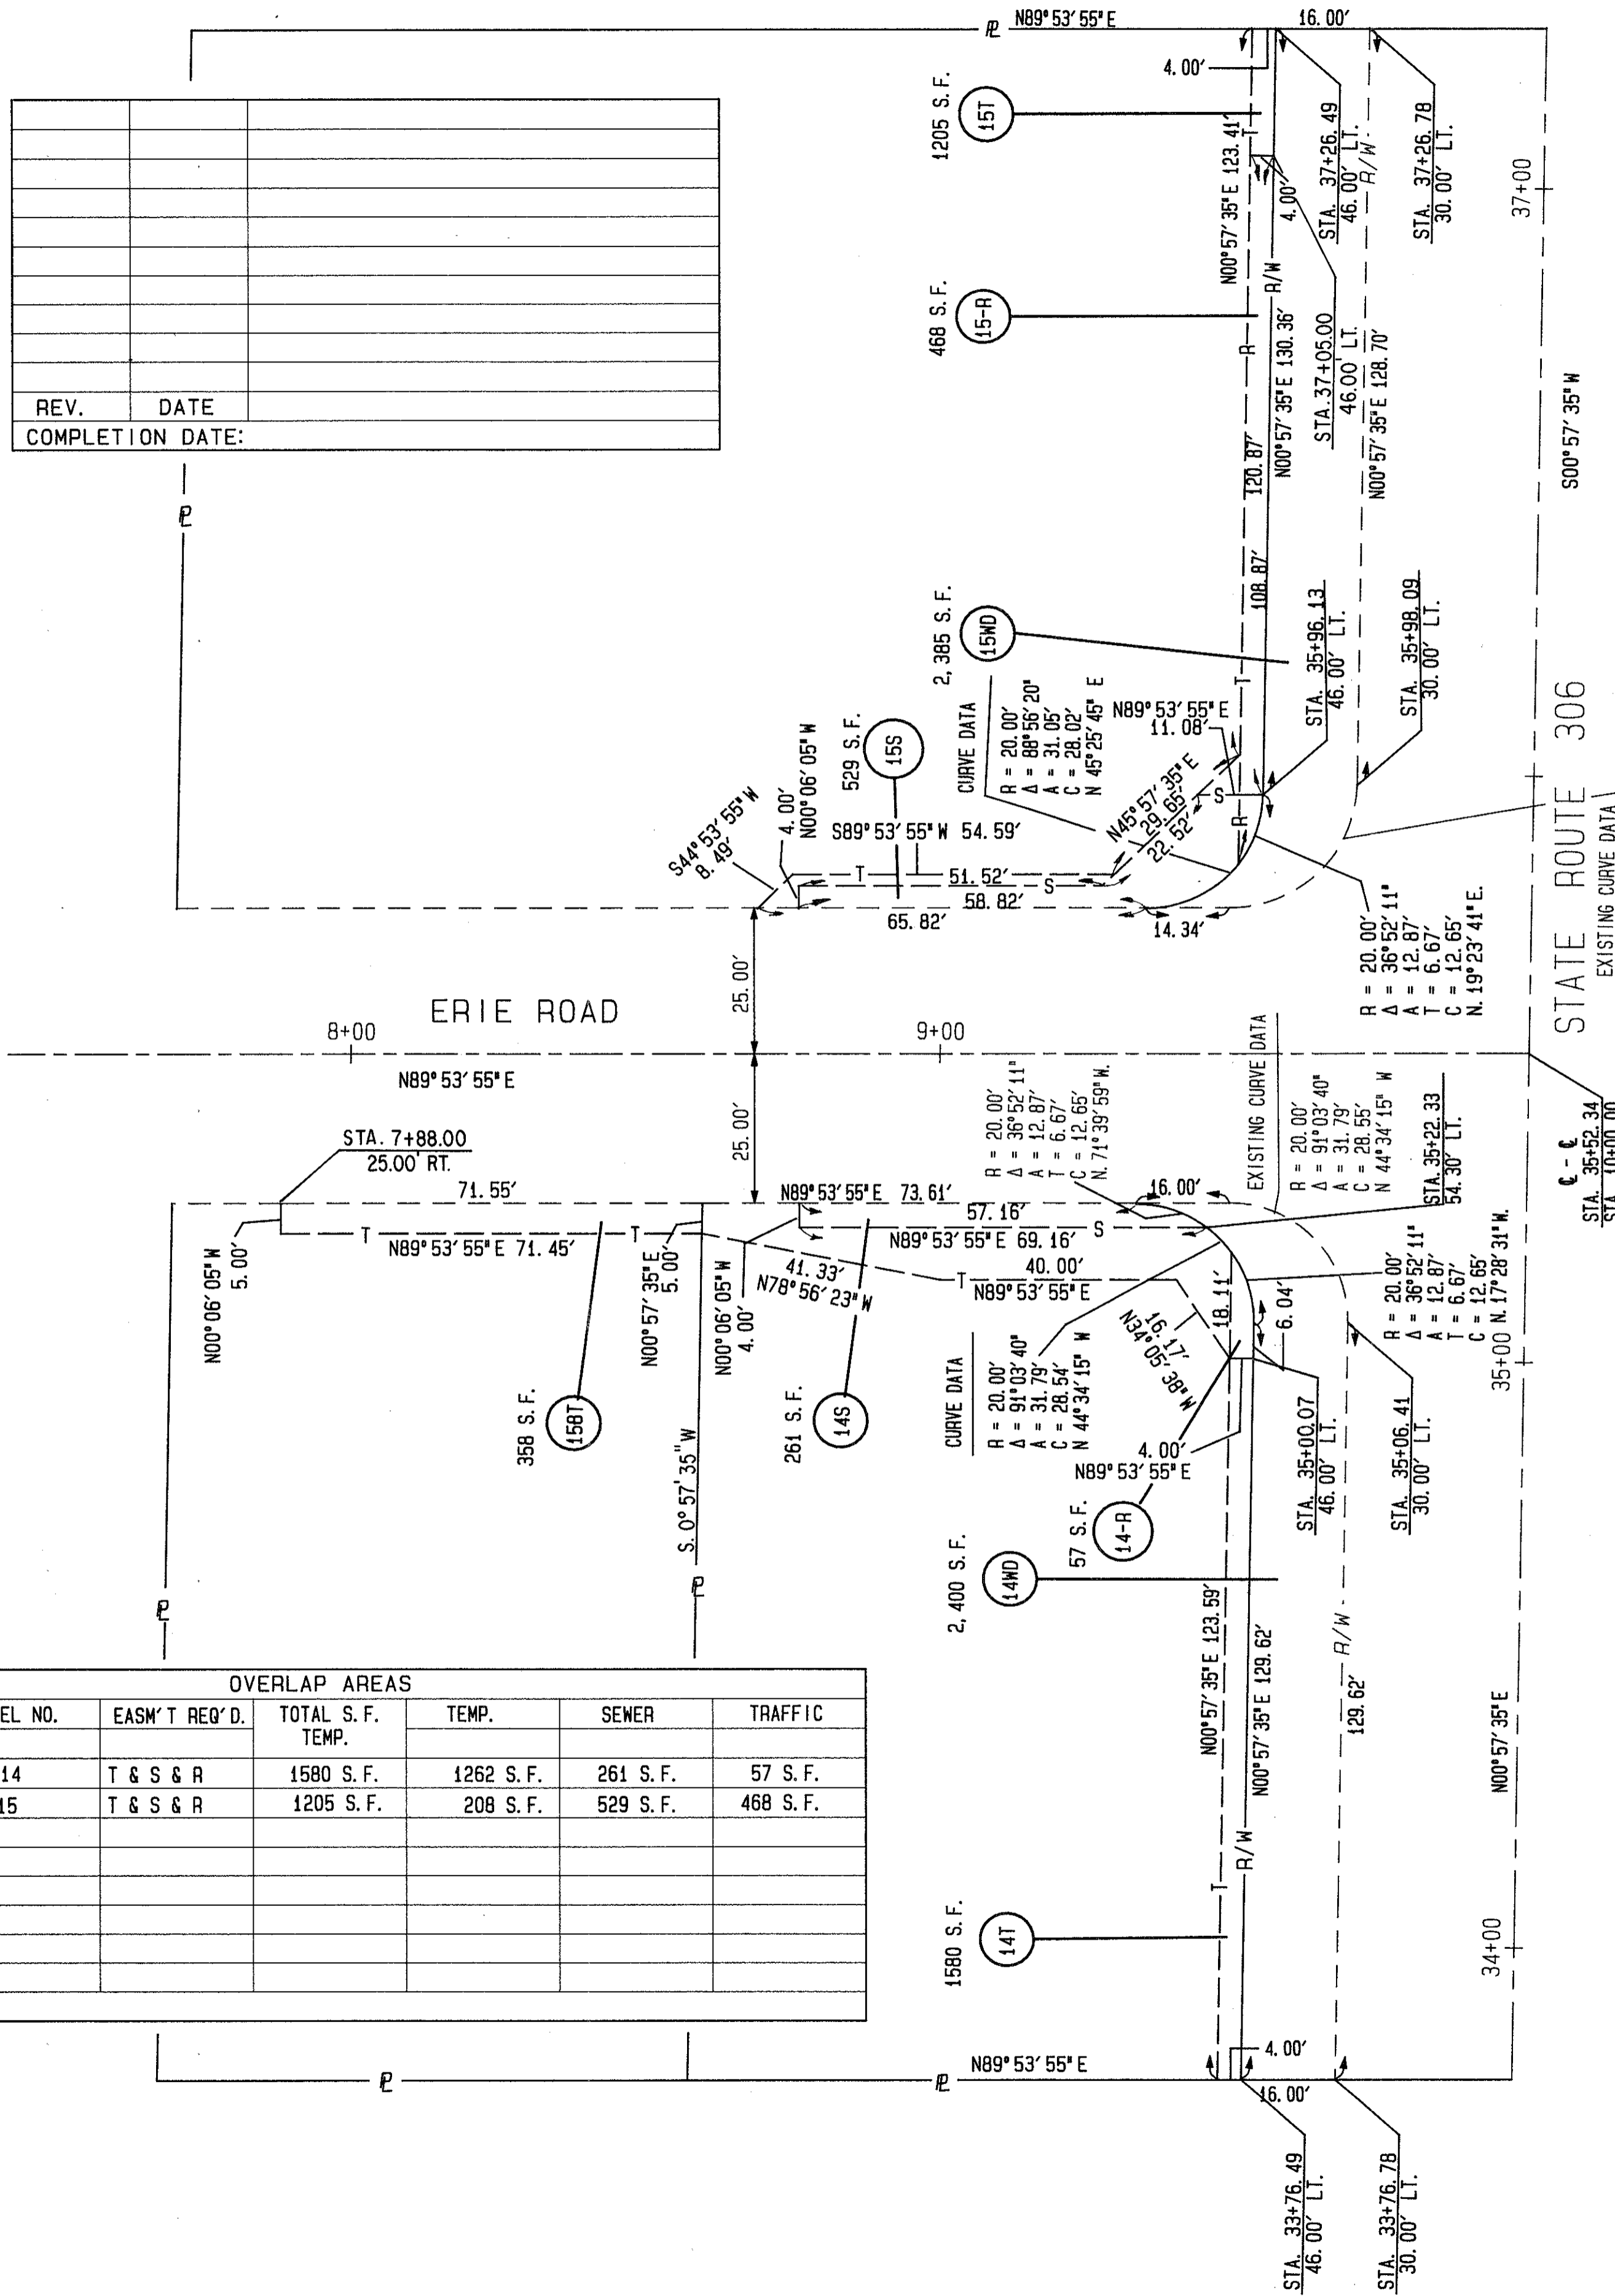

SEE SHEET NO. 25  
FOR MAINLINE

