
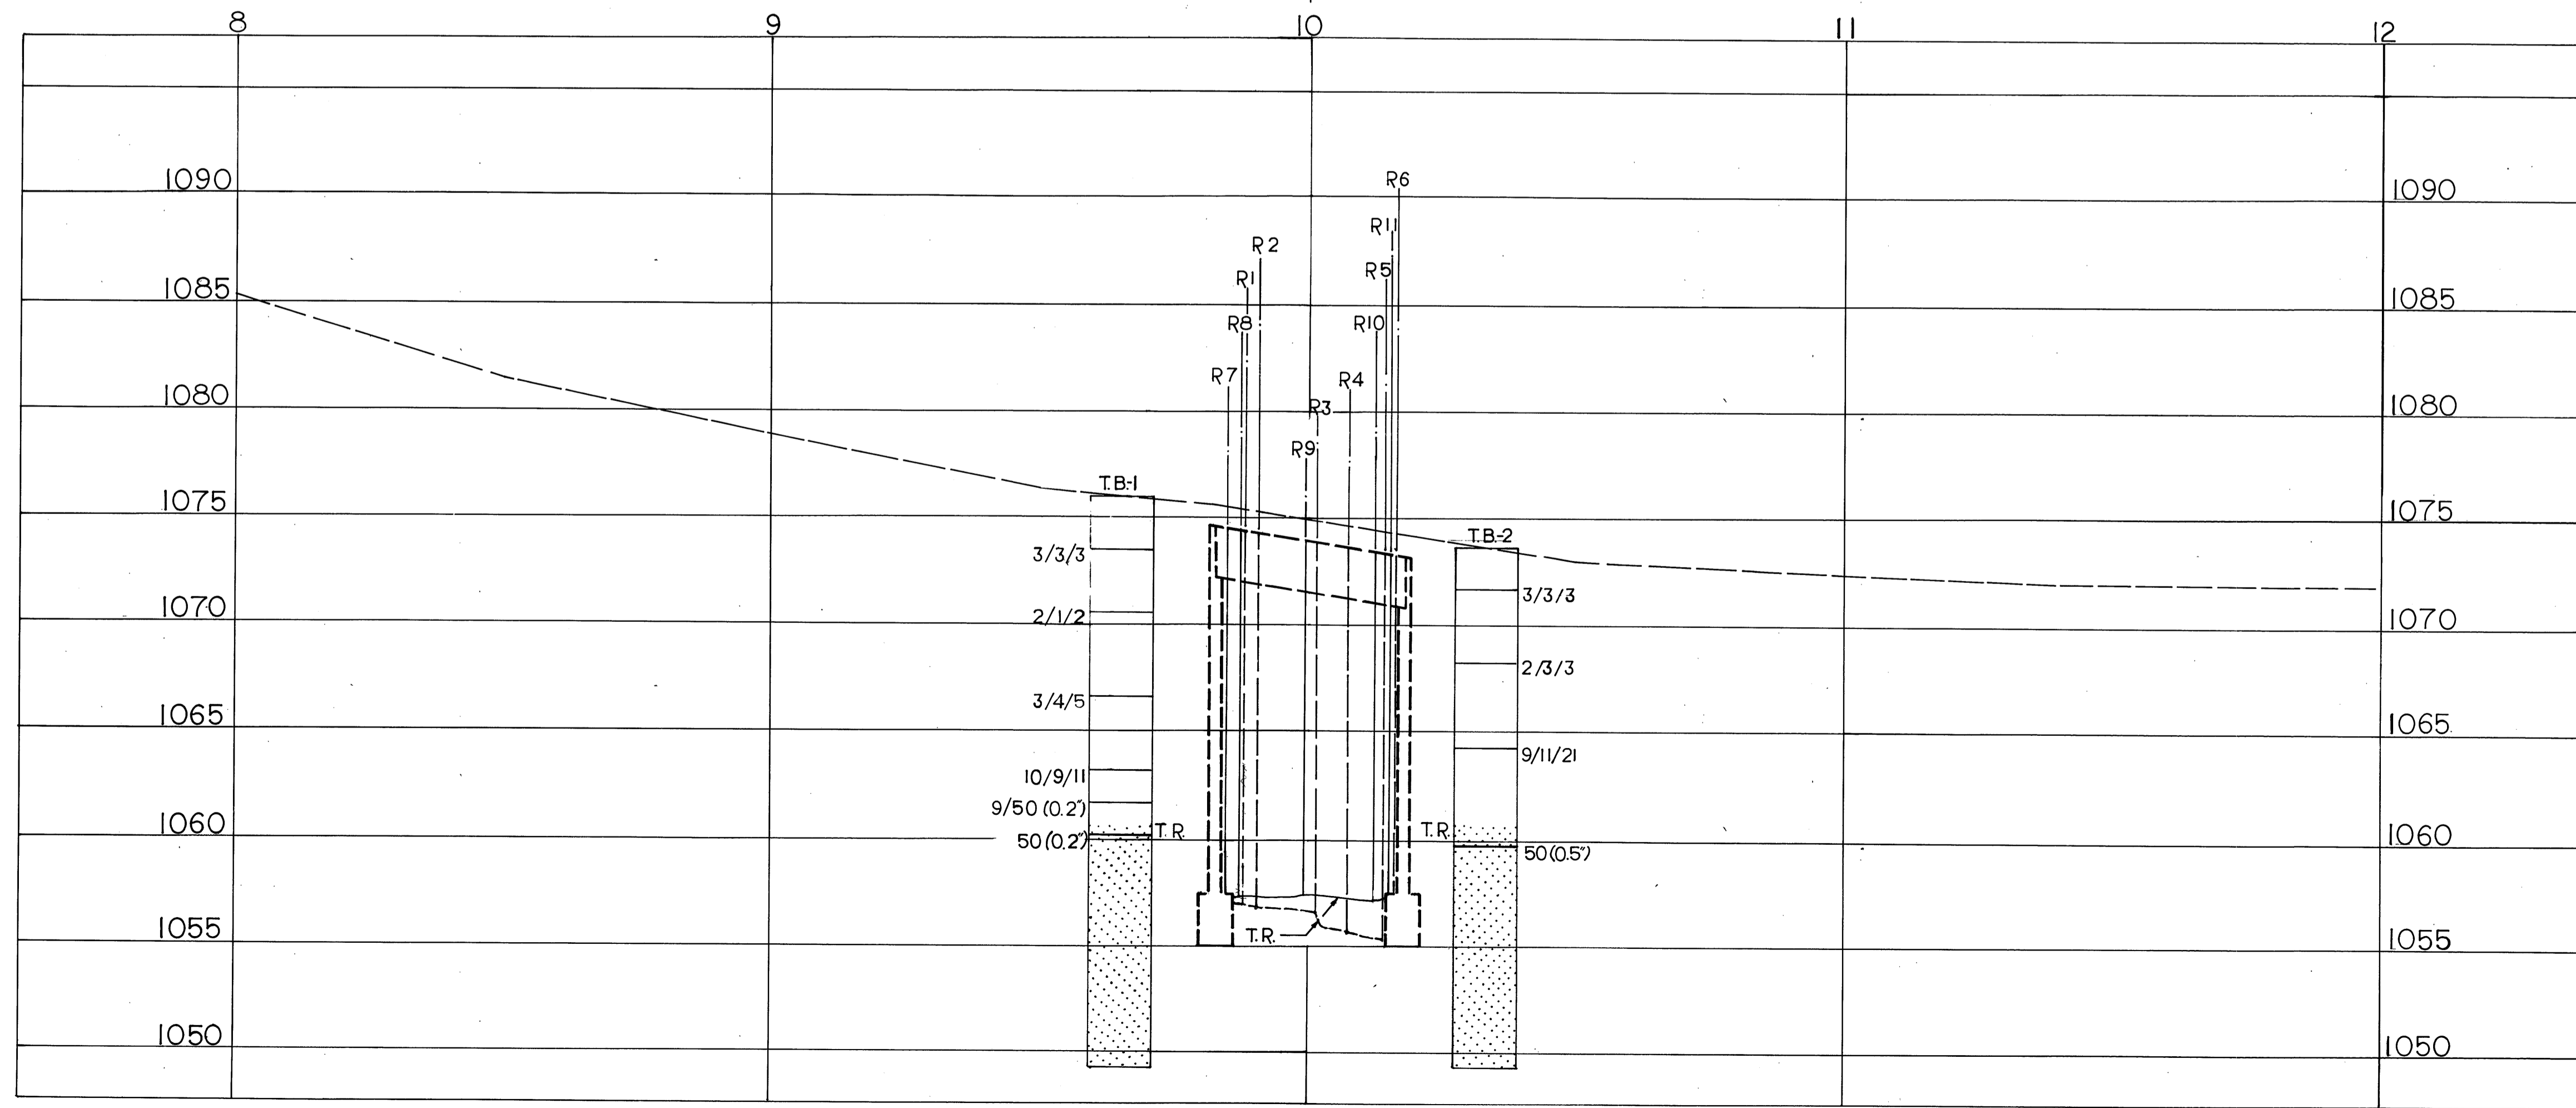


FHWA REGION	STATE	PROJECT	
	OHIO	LAK-86-9.14	

2  
3

LAKE COUNTY

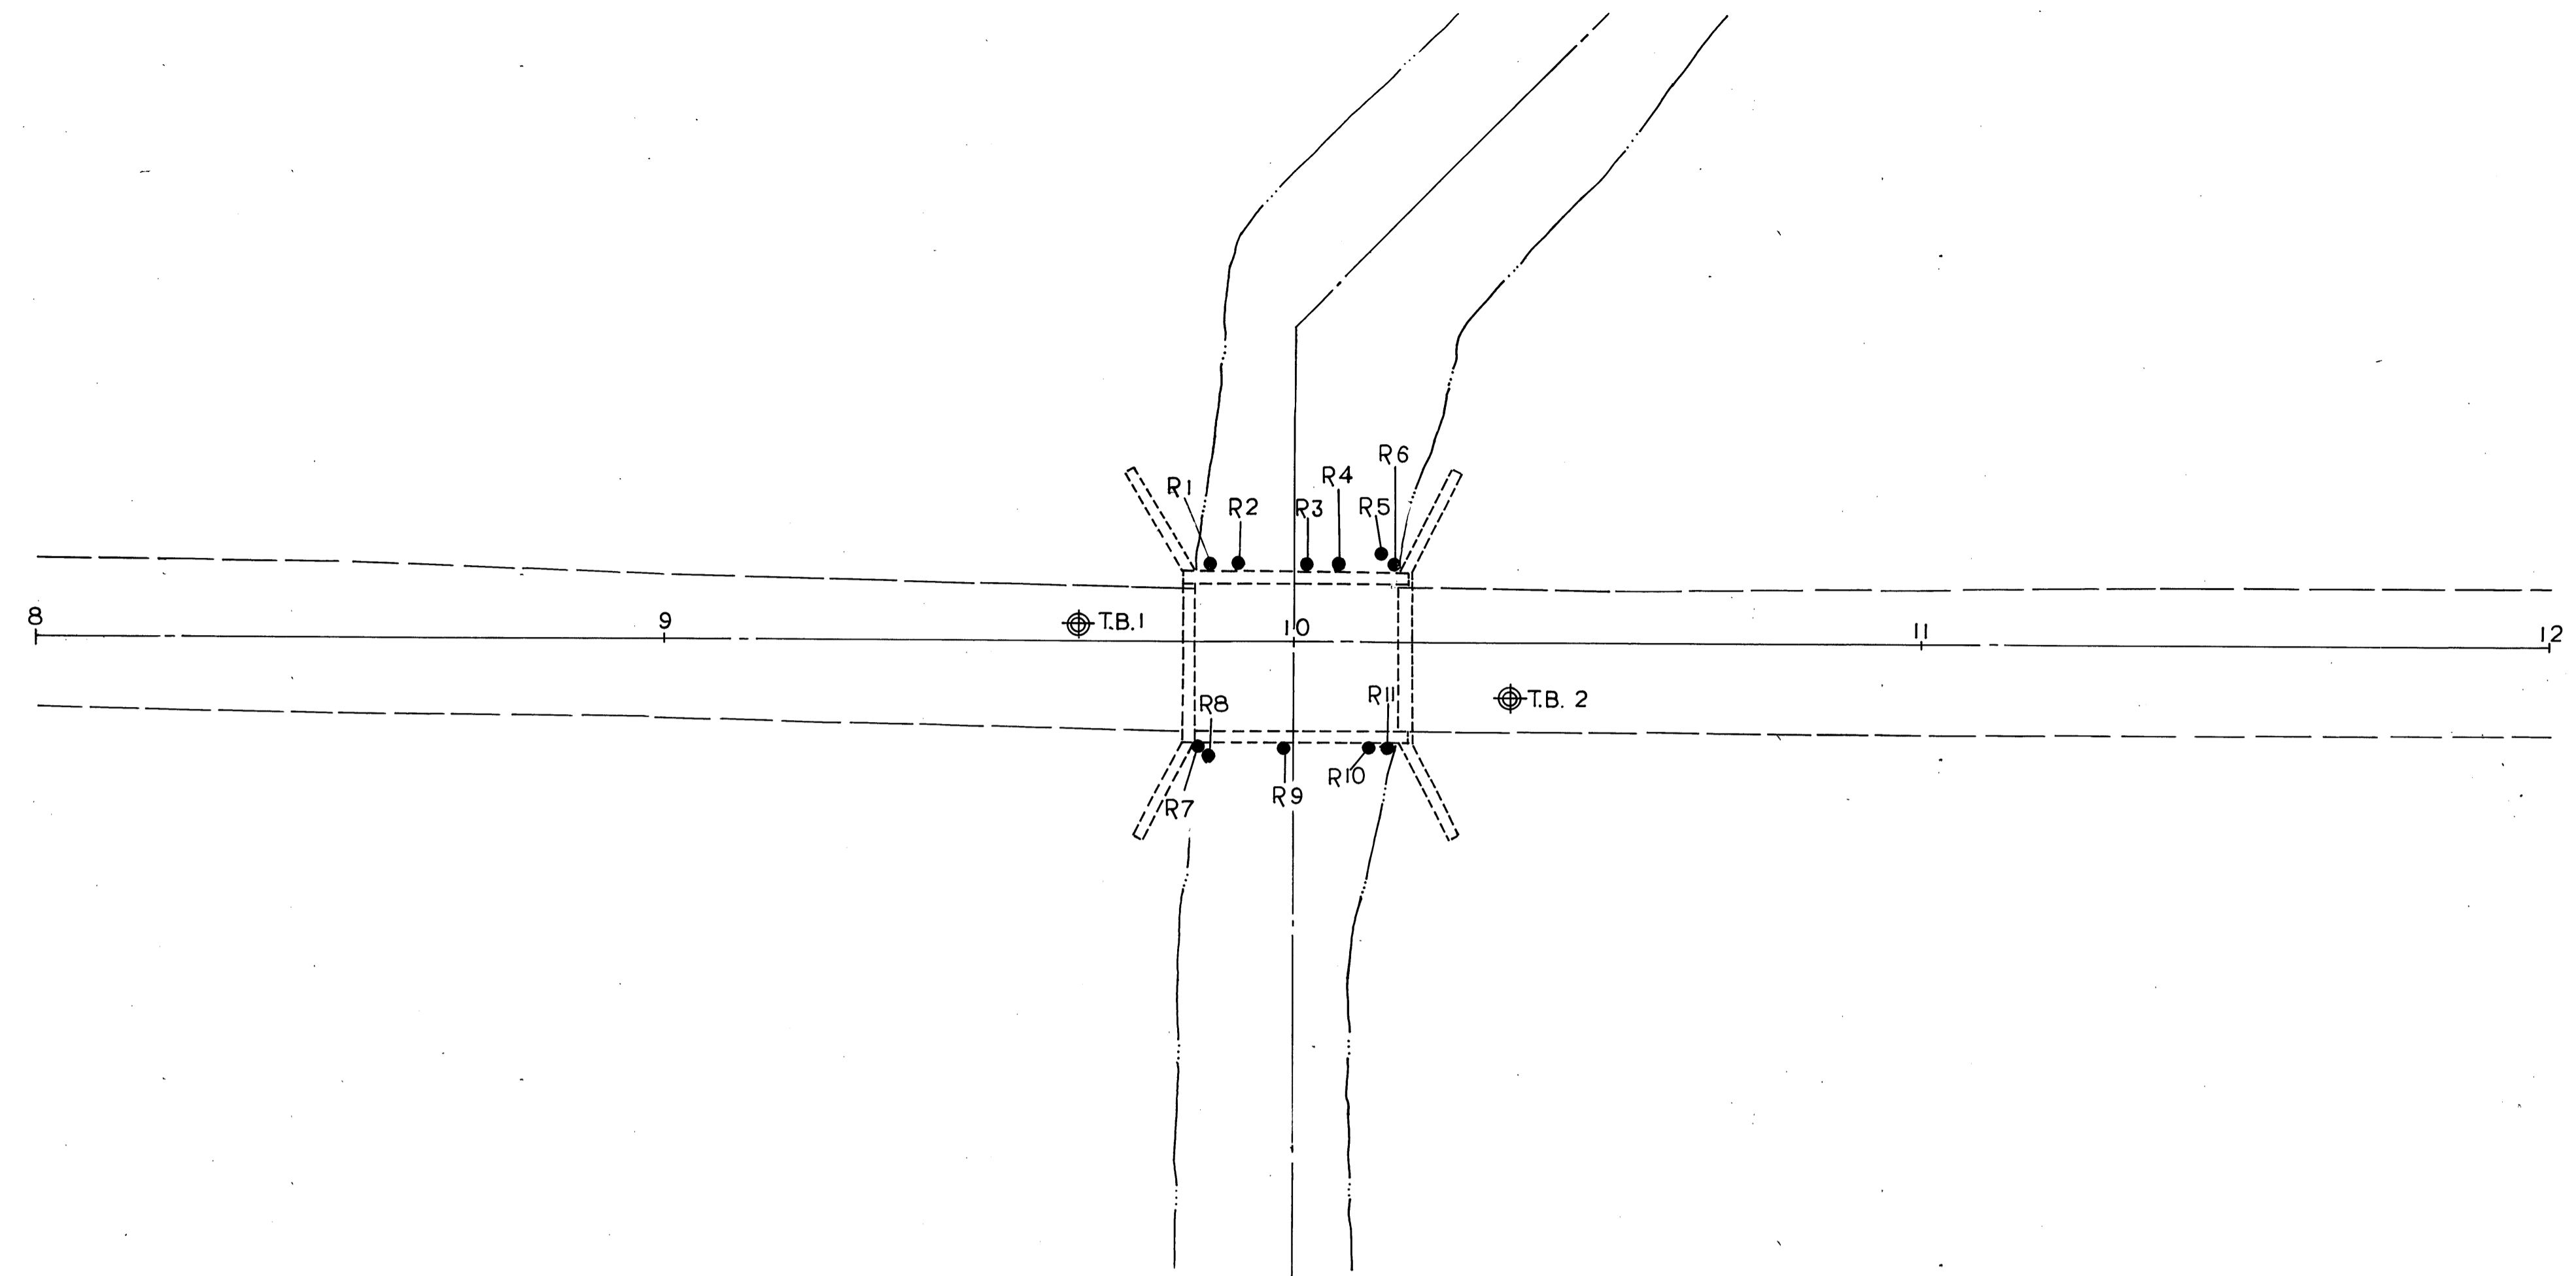

HERRON CONSULTANTS INC.		
PROJECT: STRUCTURE FOUNDATION INVESTIGATION BRIDGE LAK-86-9.14 LEROY TWP., LAKE CO., OHIO		
CLIENT: COLPETZER-THOMAS, INC.		
DATE: 11-15-85	SCALE: 1"=20' HOR.	DRAWN BY: LD
PROJECT NO.: 5-4381	DRAWING NO.: DD-1-22-2	