



Station	Sheet
477+50	16
480+00	16
484+00	17
488+00	17
491+00	17
495+00	18
499+50	18
501+00	19
502+24	19

Note: For alignment and profile of Proposed Mentor Rd. (West), see sheet 13.

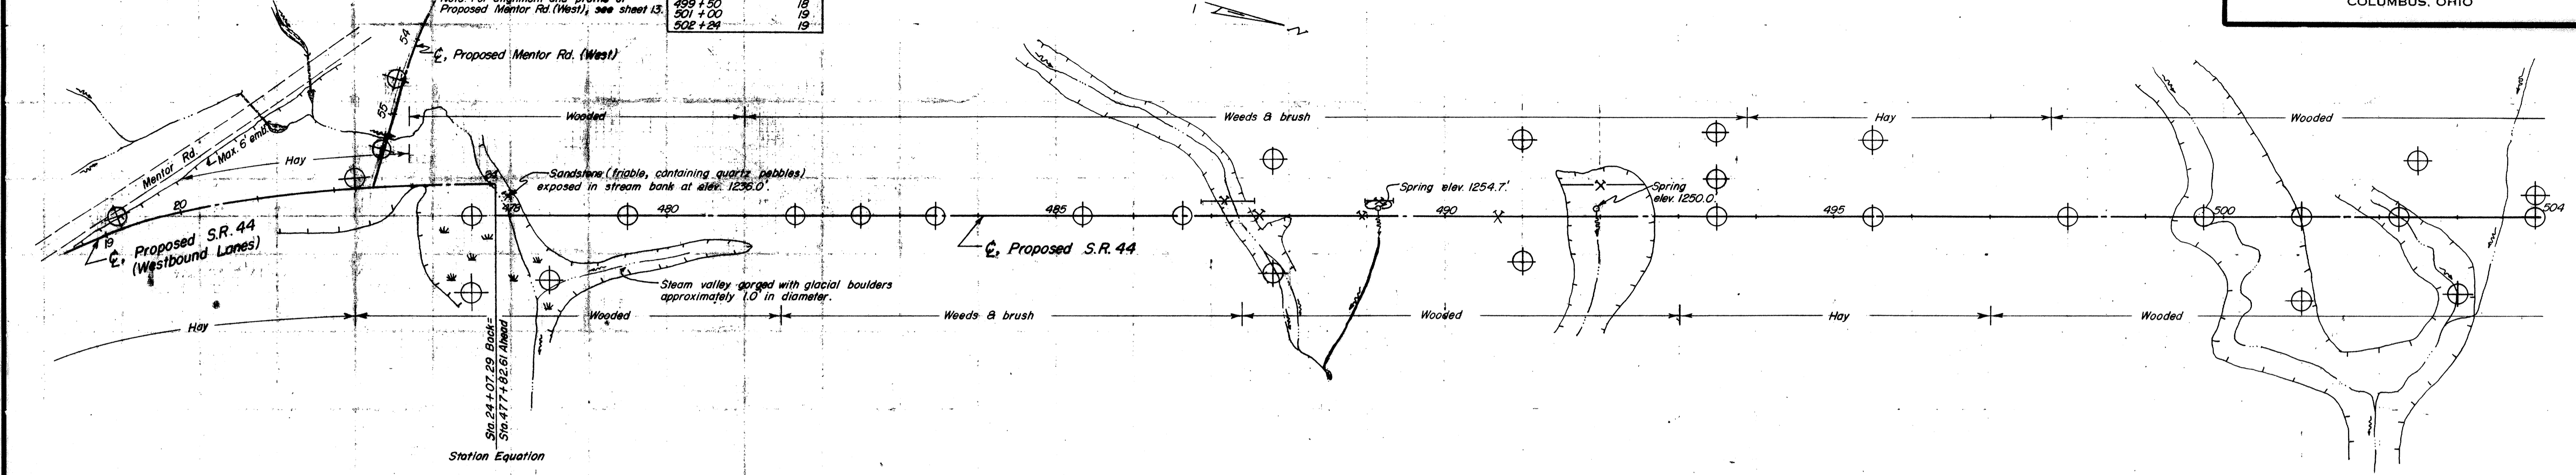

Station Equation

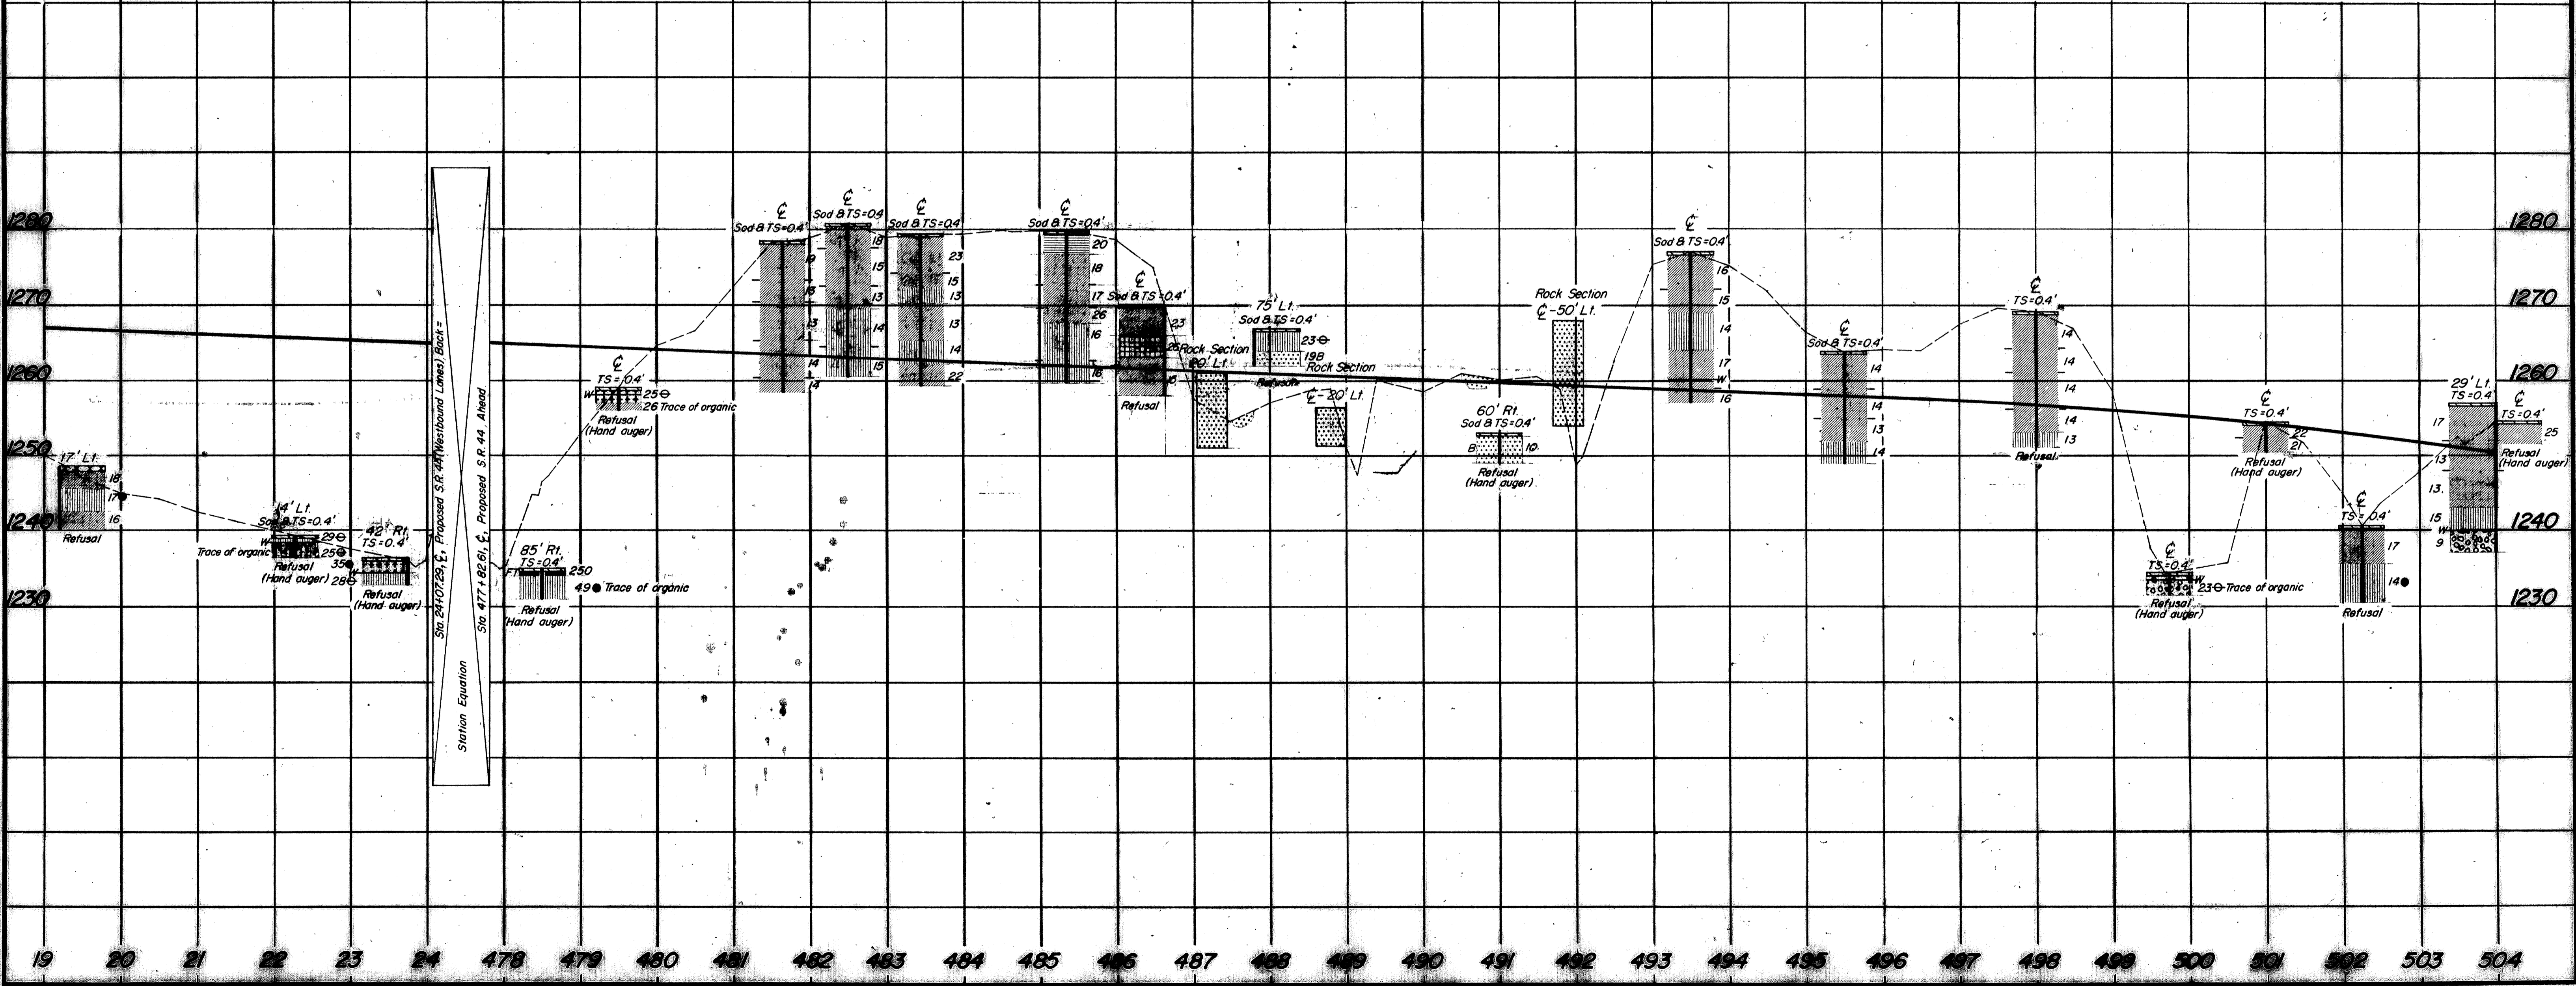

19 20 21 22 23 24 478 479 480 481 482 483 484 485 486 487 488 489 490 491 492 493 494 495 496 497 498 499 500 501 502 503 504