



**Cross Section  
Sta. 523+00**

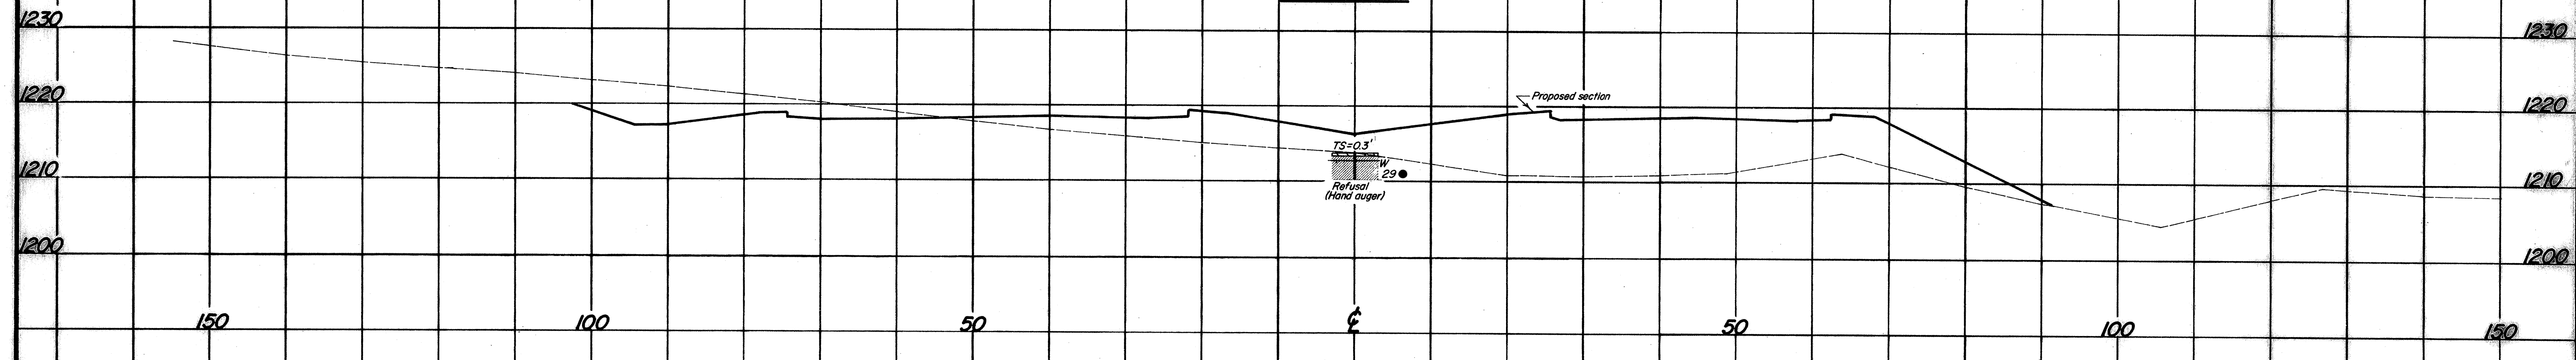

**Cross Section  
Sta. 518+63**

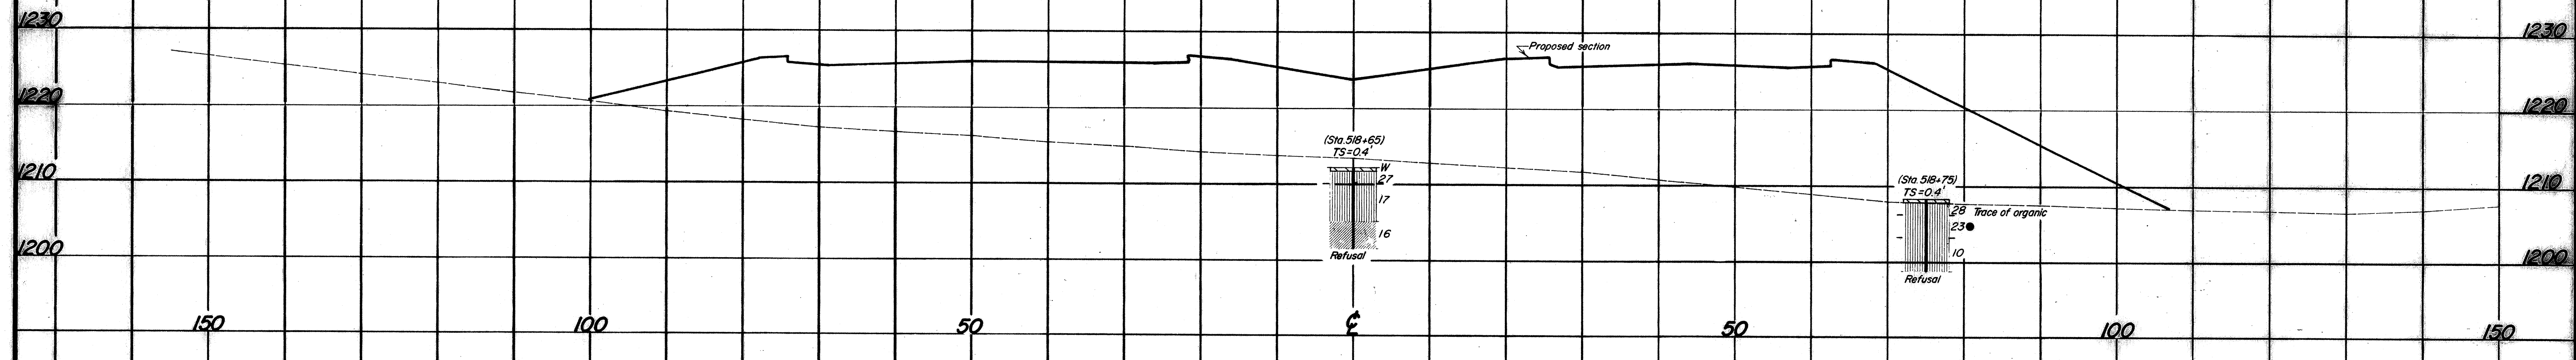

**Cross Section  
Sta. 514+50**

