


PLOTTED BY: fkonopka  
PLOTTED FROM: i:\projects\pic09866\09866mpd.dgn

09866MPD.DGN

09866MPD.DGN

PLOT SUBMITTED: 10-FEB-1999 06:23

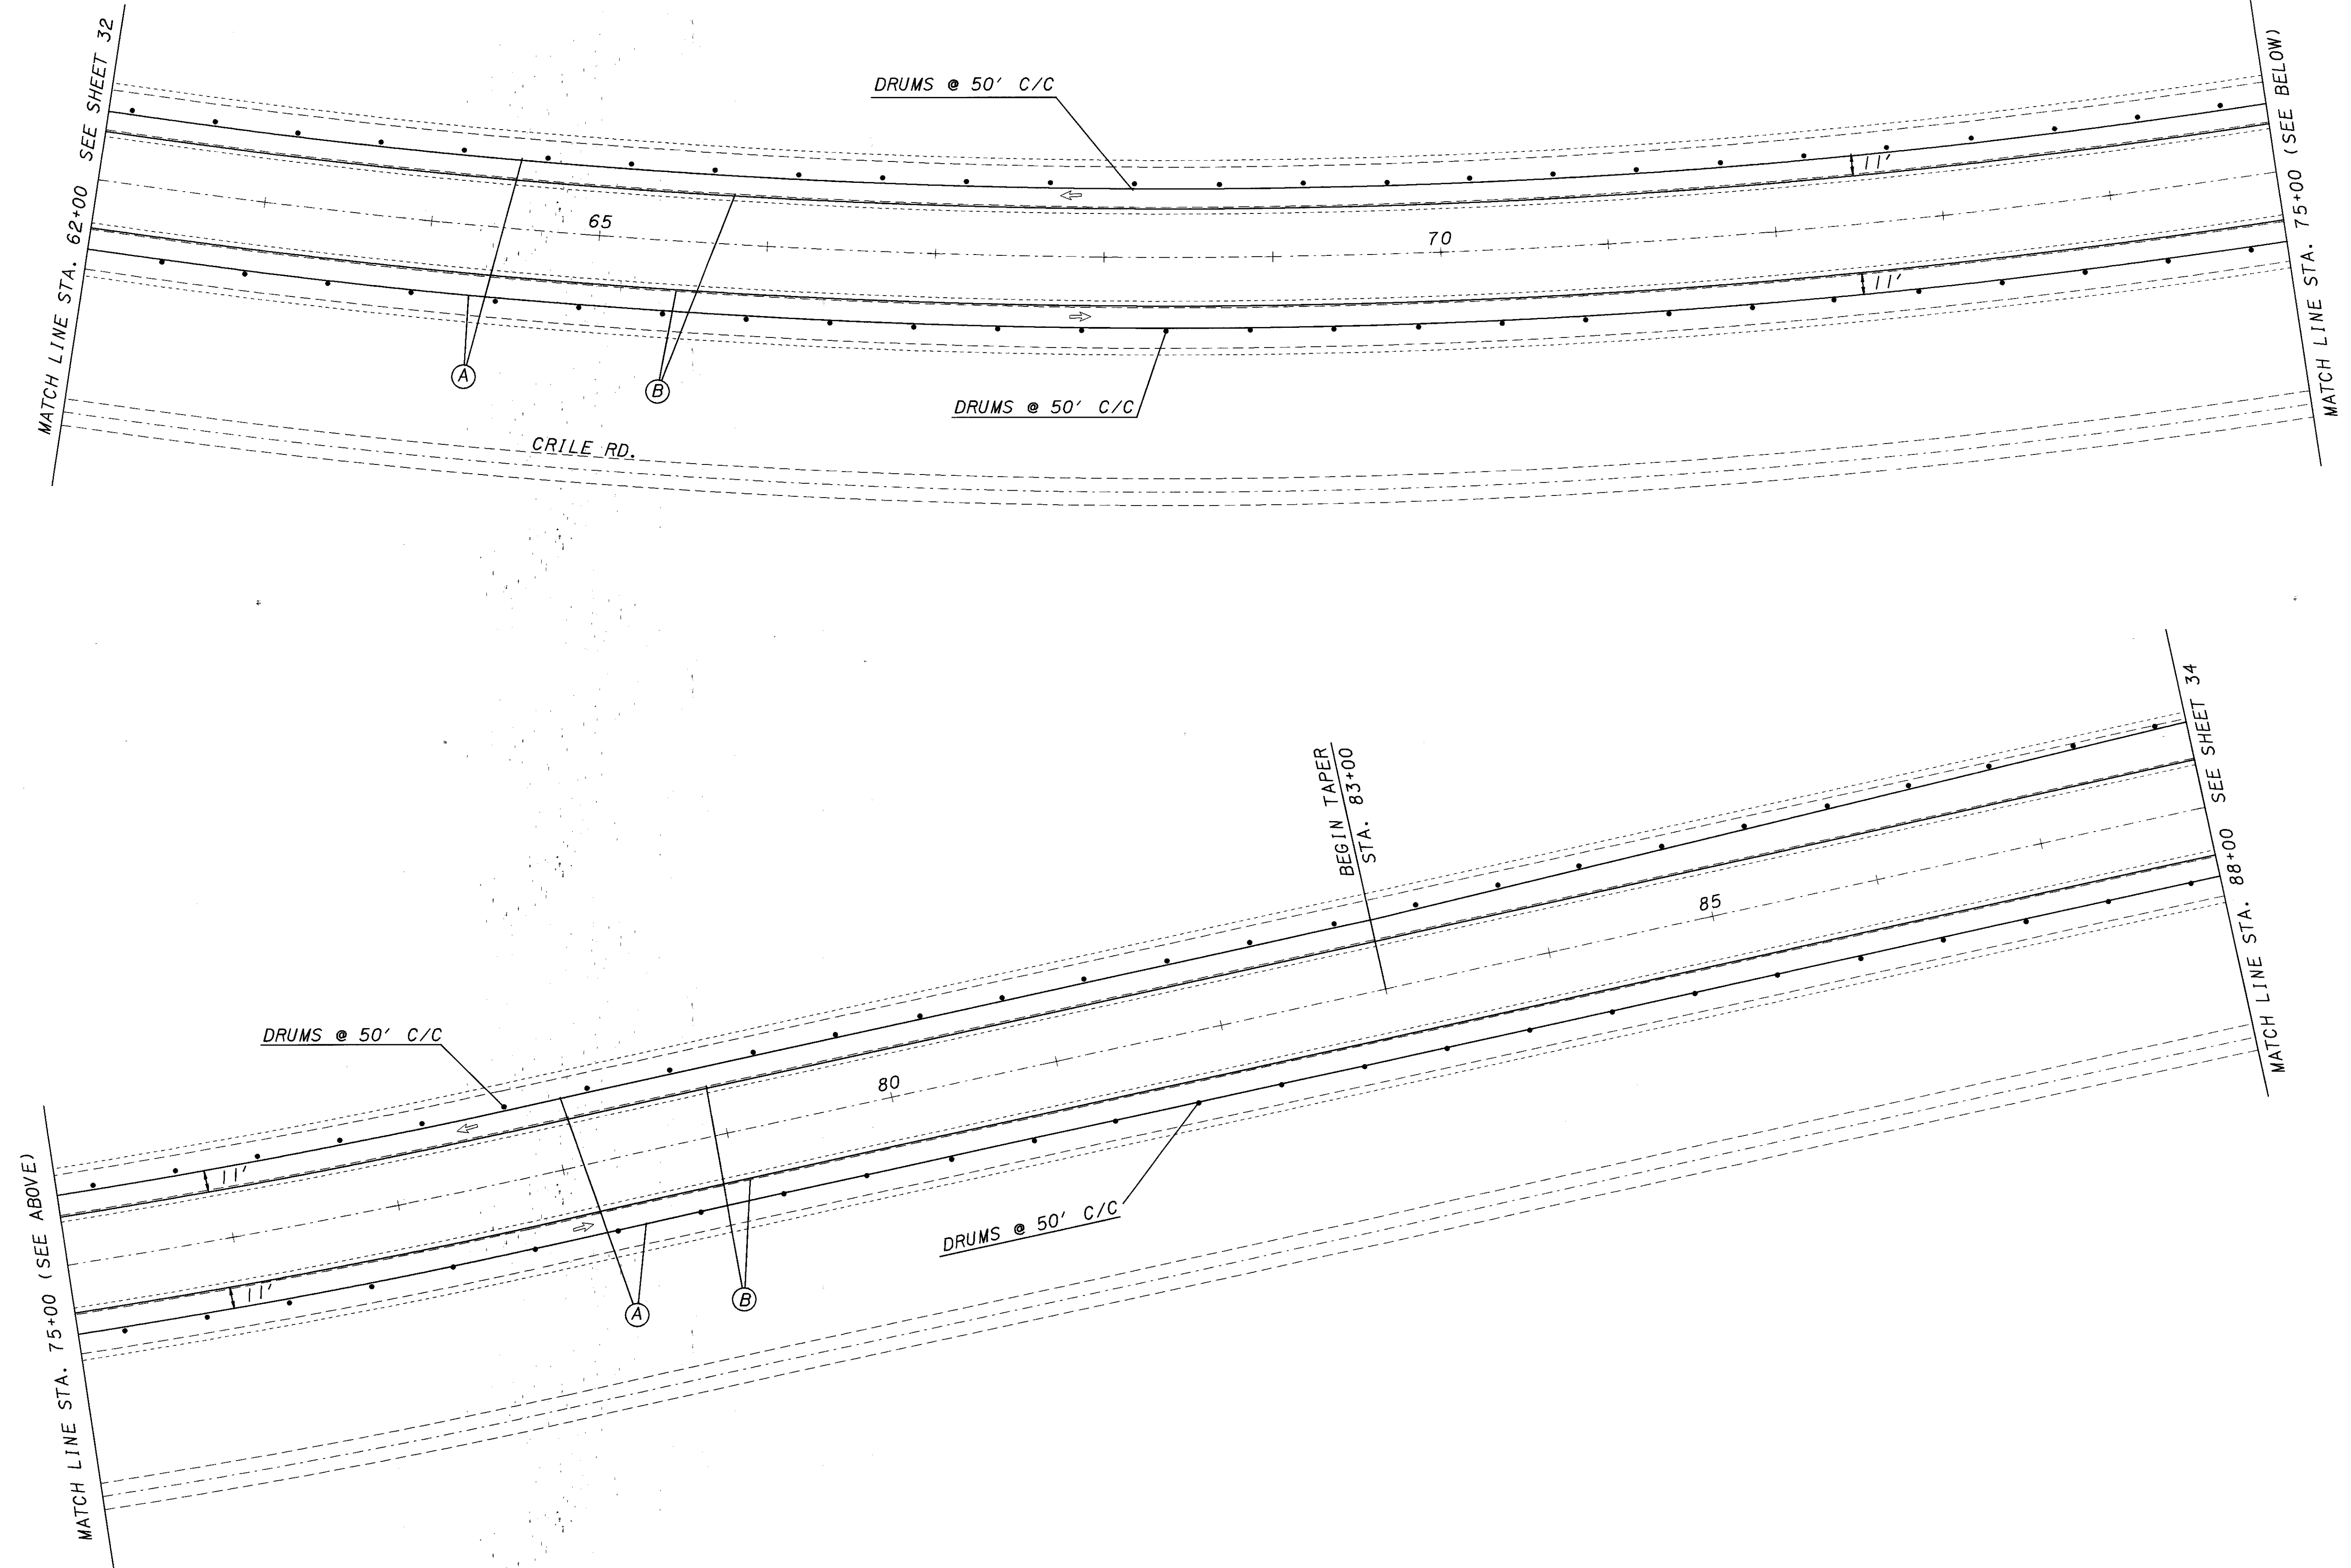

CALCULATED	KAS	CHECKED	ENF
DRAWN	KAS	REVISED	XXX

