
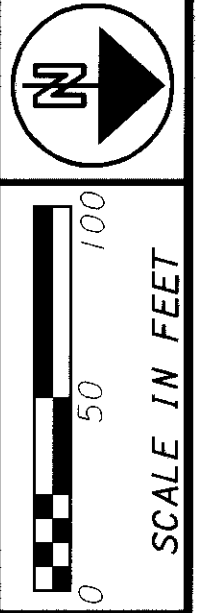


PLOTTED BY: fkonopka
PLOTTED FROM: i:\projects\pic09866\09866mpe.dgn
09866MPE.DGN
PLOT SUBMITTED: 10-FEB-1999 06:24

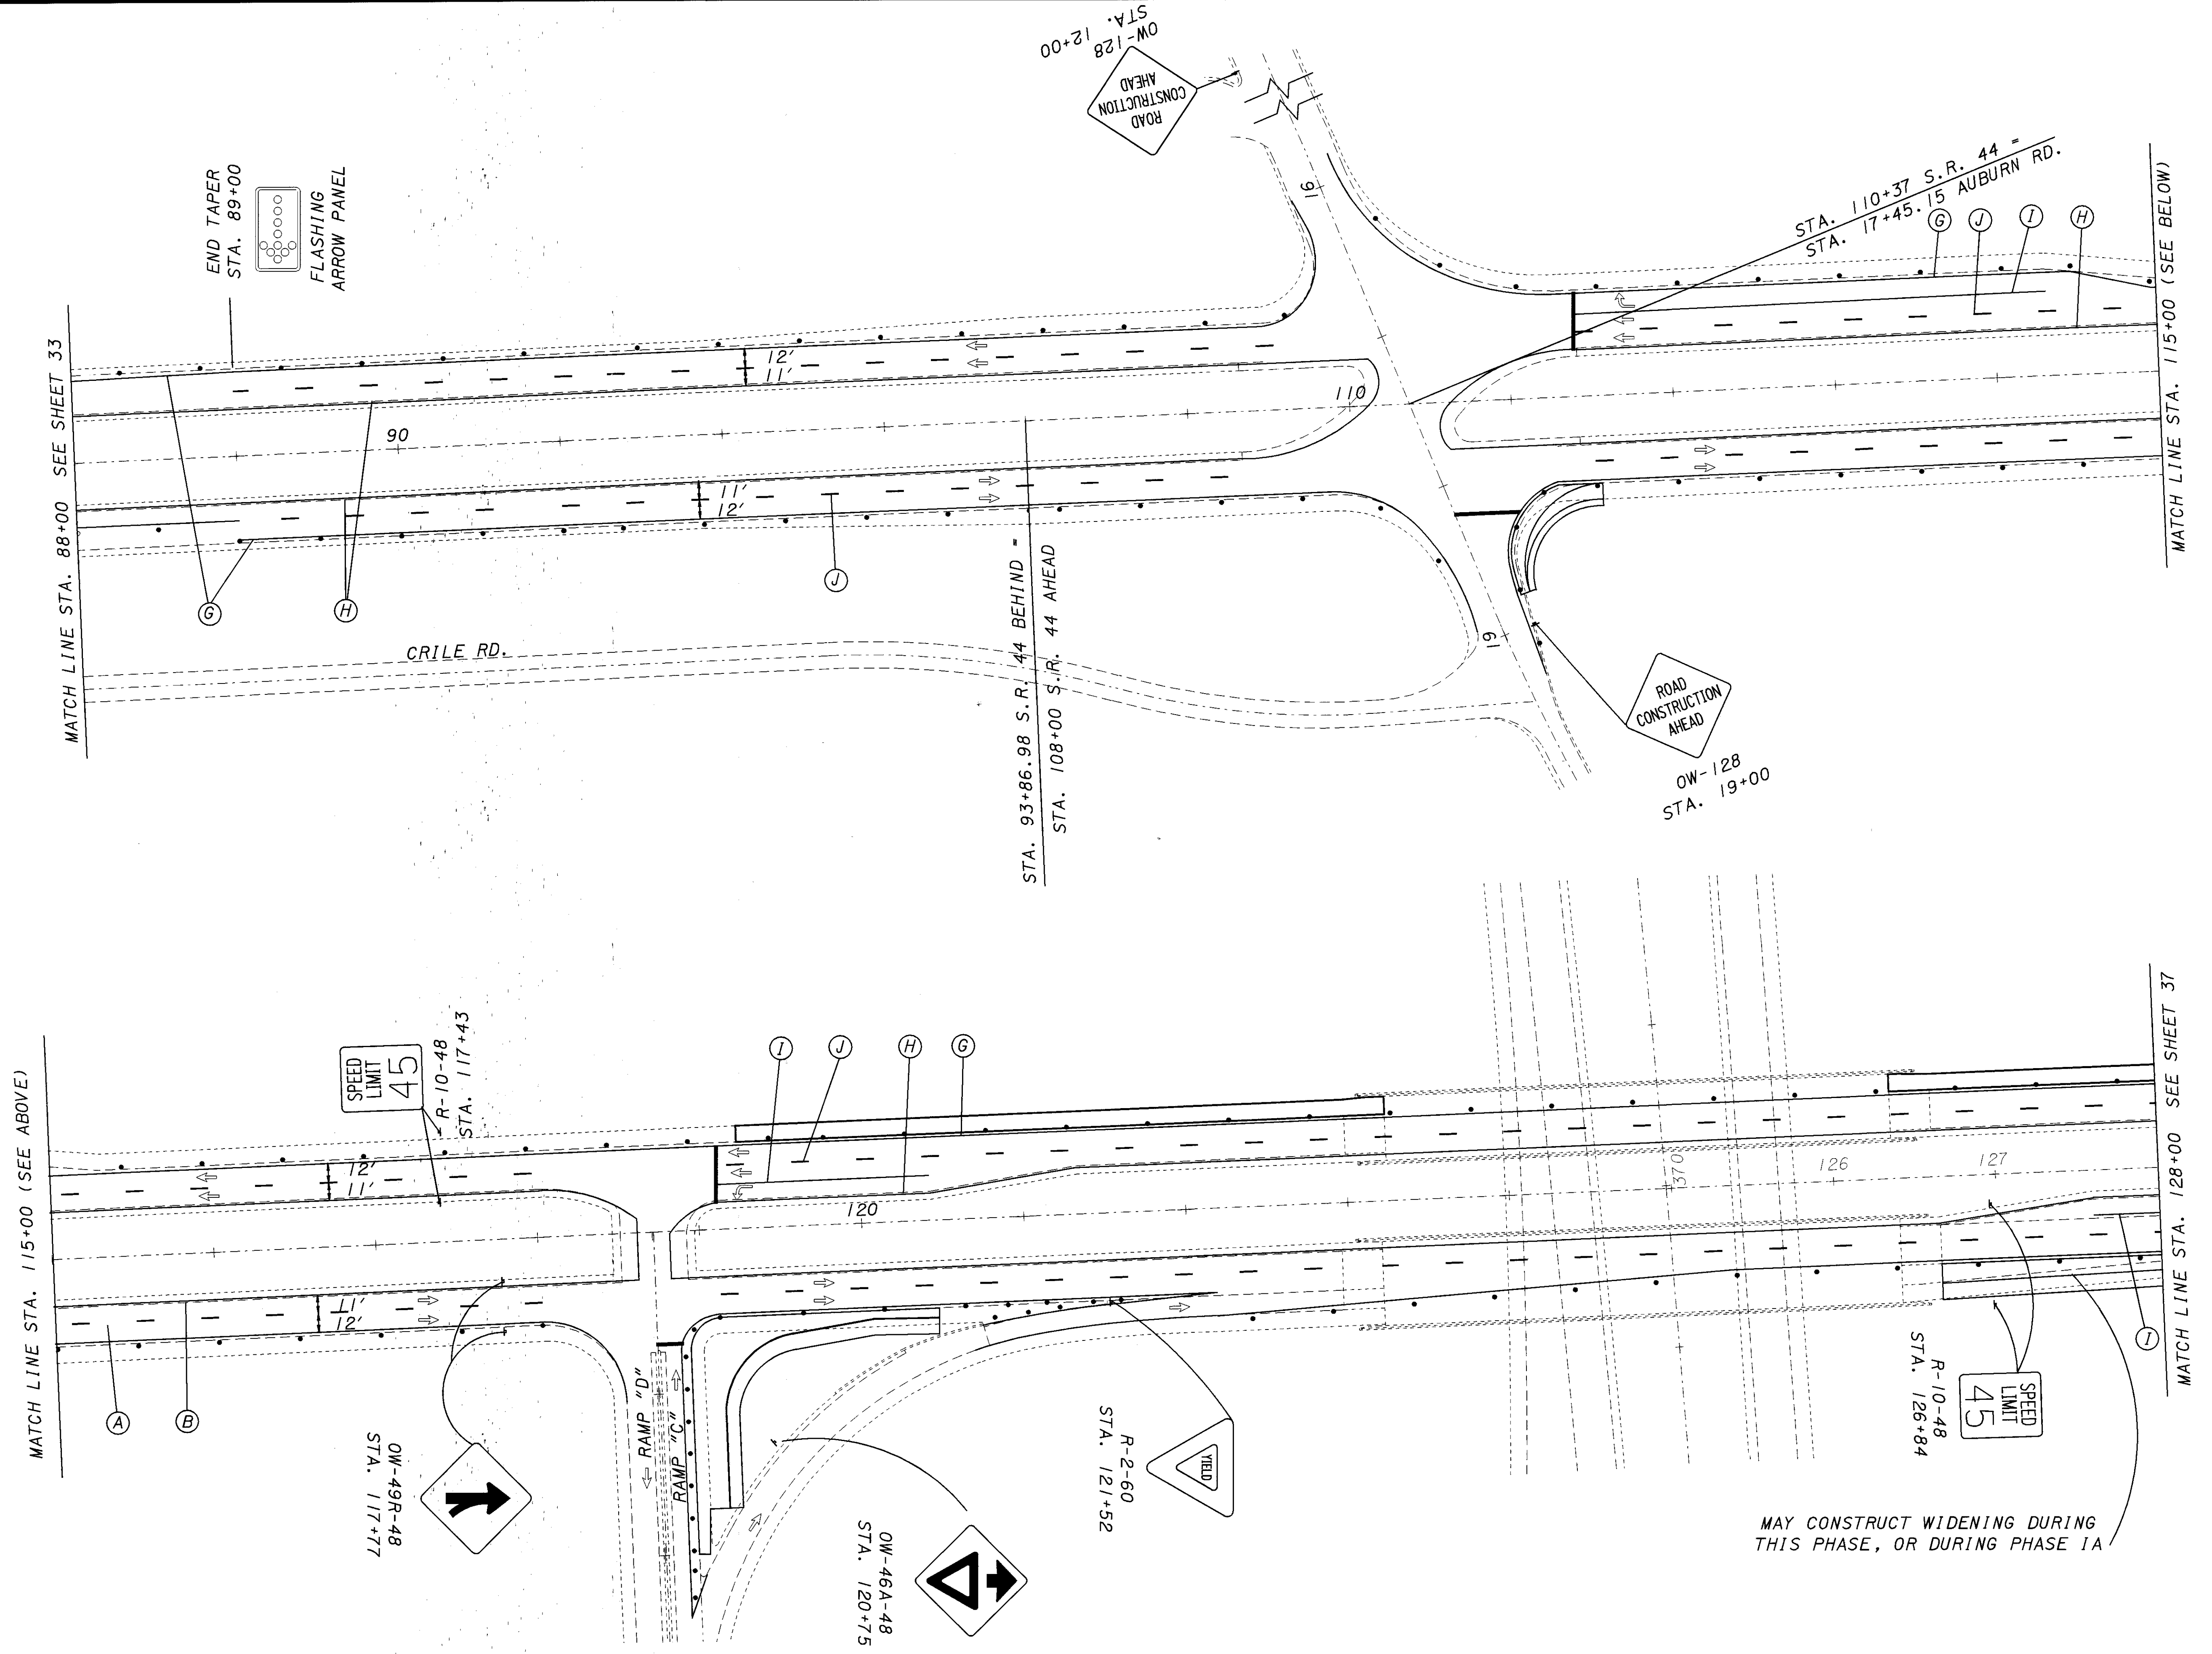

CALCULATED	KAS	CHECKED	ENF
DRAWN	KAS	REVISED	XXX

MAINTENANCE OF TRAFFIC
STA. 88+00 TO STA. 128+00
PHASE I

LAKE COUNTY
LAK-44-0.01