
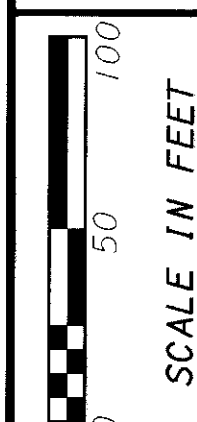
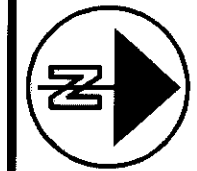


PLOTTED BY: fkonopka
PLOTTED FROM: \\projects\pid09866\09866mph.dgn
PLOT SUBMITTED: 10-FEB-1999 06:31

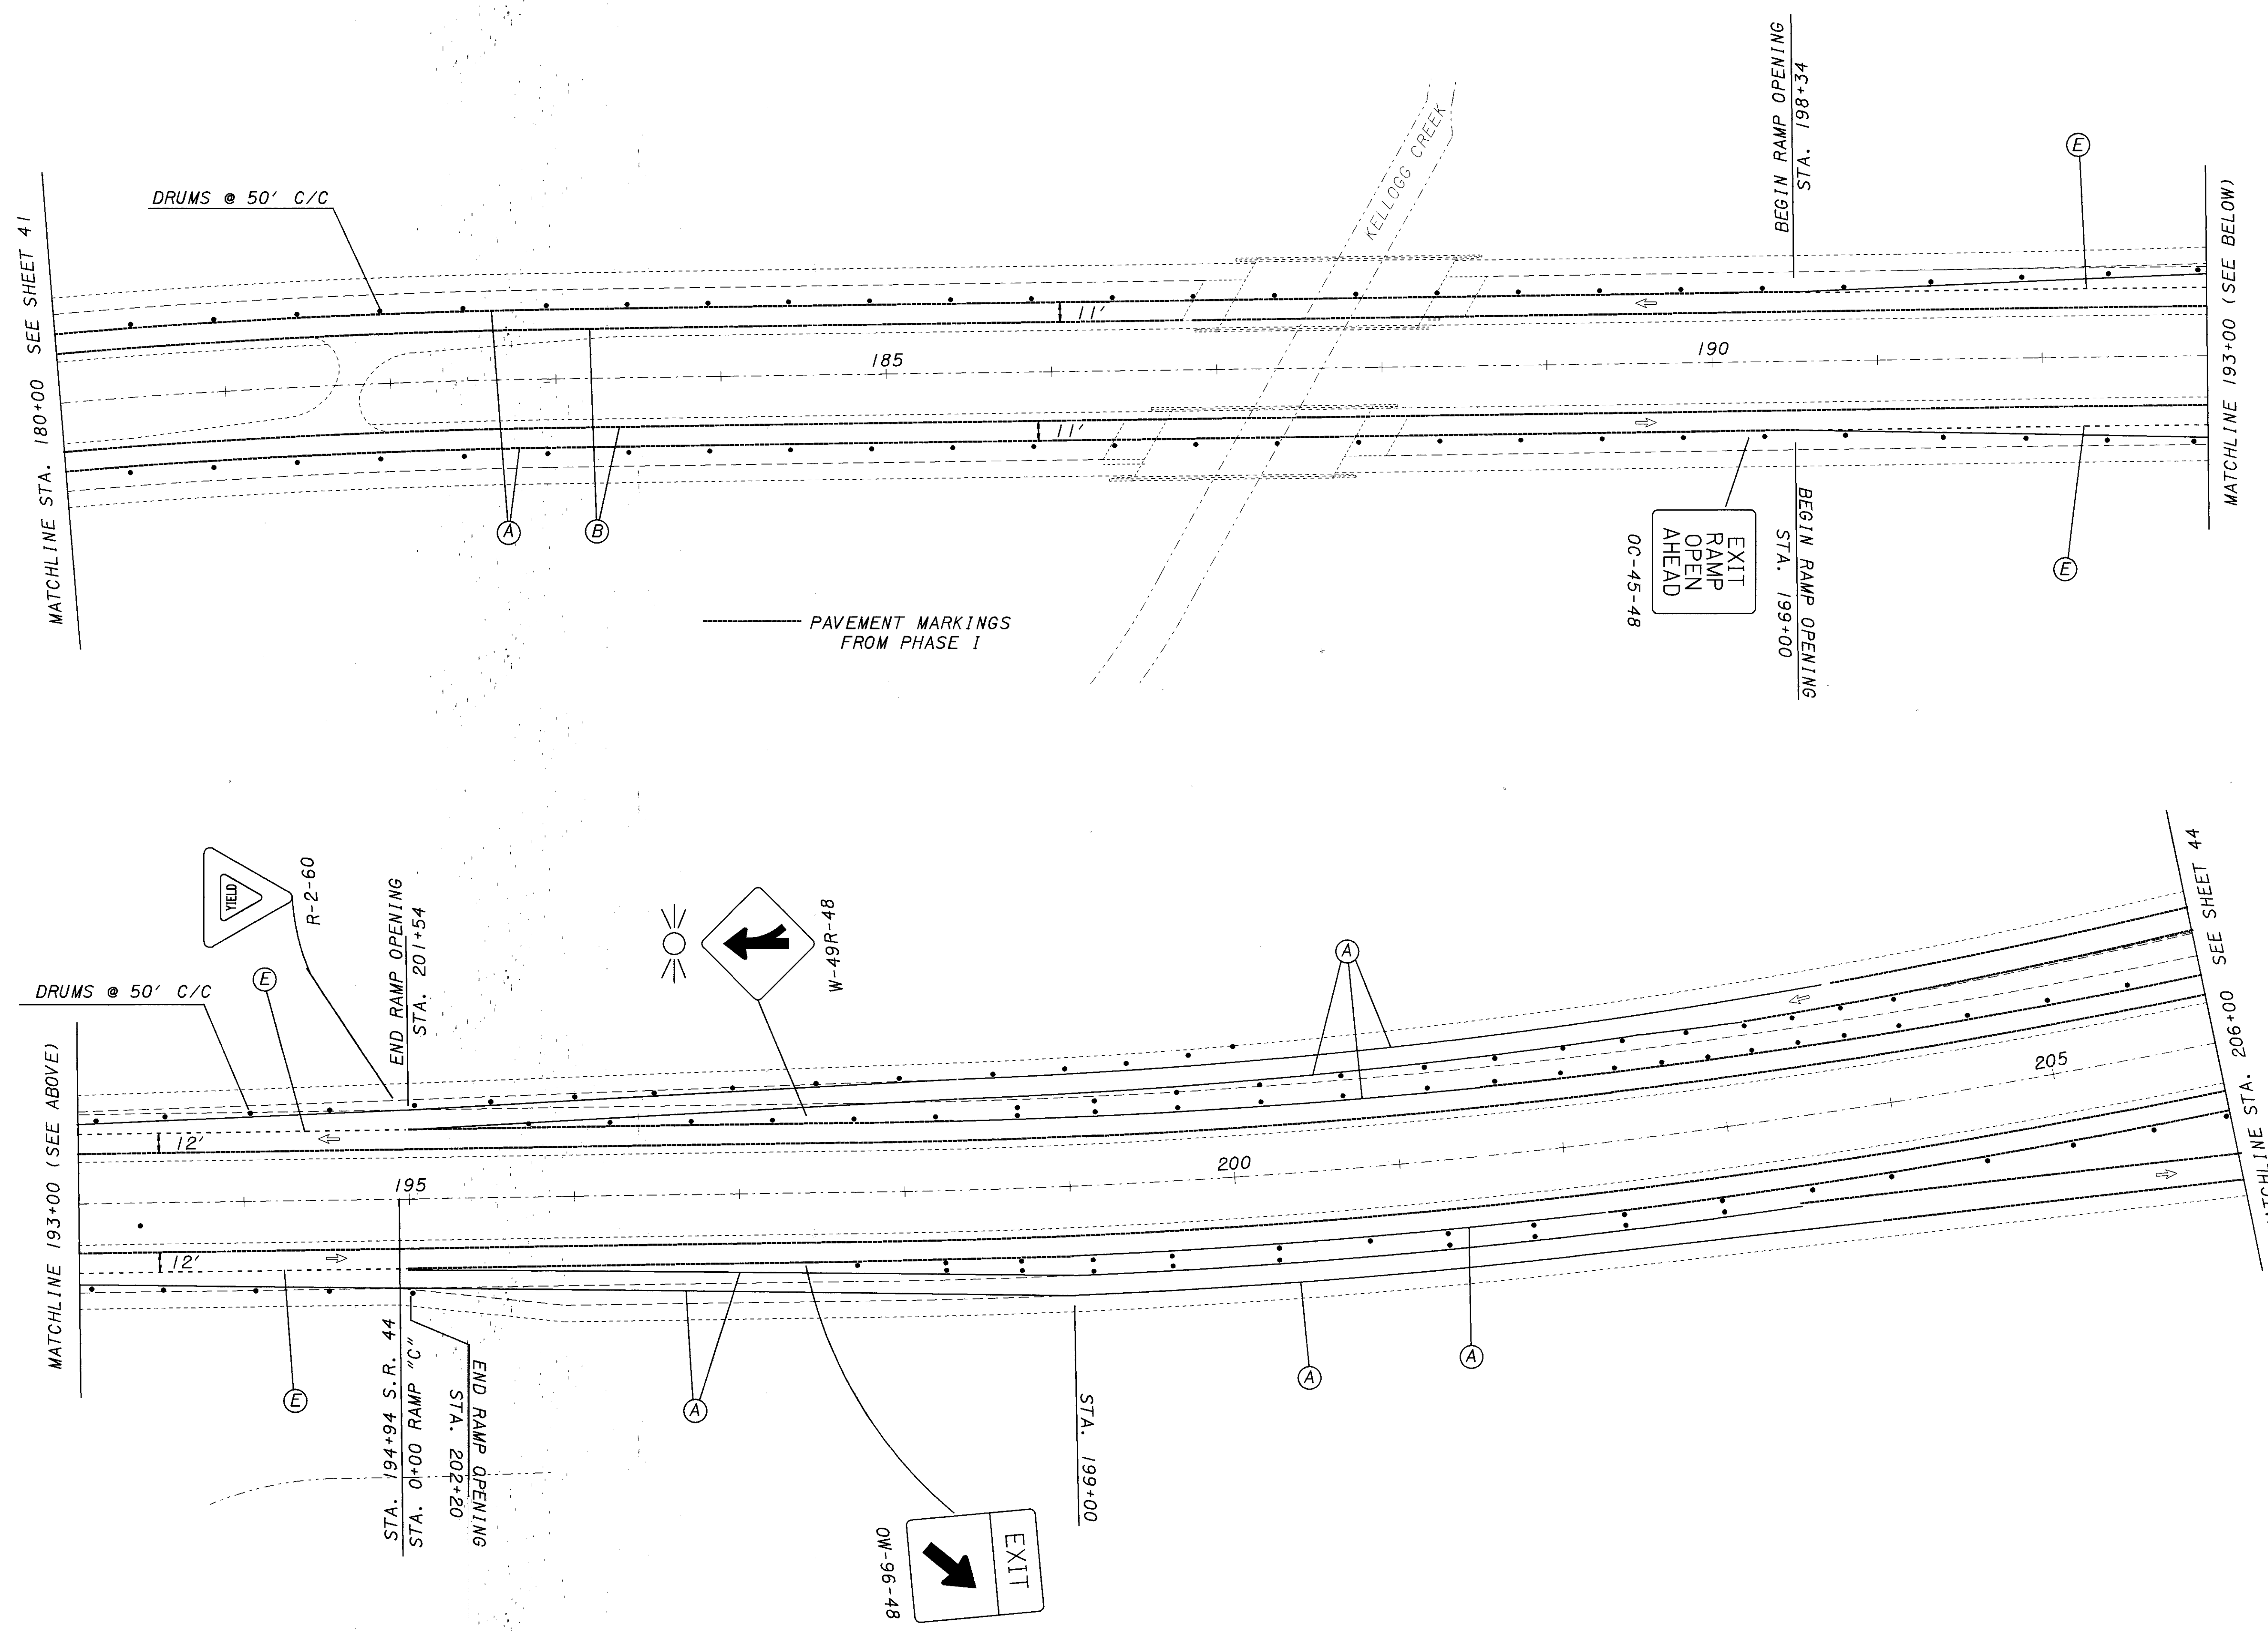

CALCULATED	KAS	CHECKED	ENF
DRAWN	KAS	REVISED	XXX

MAINTENANCE OF TRAFFIC
STA. 180+00 TO STA. 206+00
PHASE 1A

LAKE COUNTY
LAK-44-0.01