
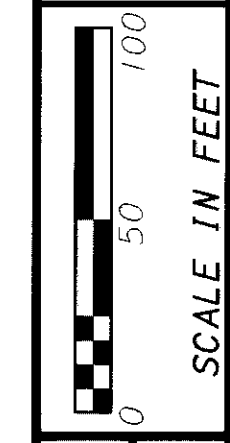
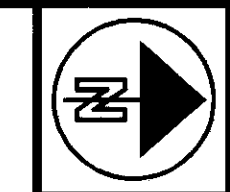


PLOTTED BY: jgr:movse
PLOTTED FROM: I:\PROJECTS\p1d\09866\09866mpb.dgn

09866MPB.DGN

PLOT SUBMITTED: 11-FEB-1999 10:42

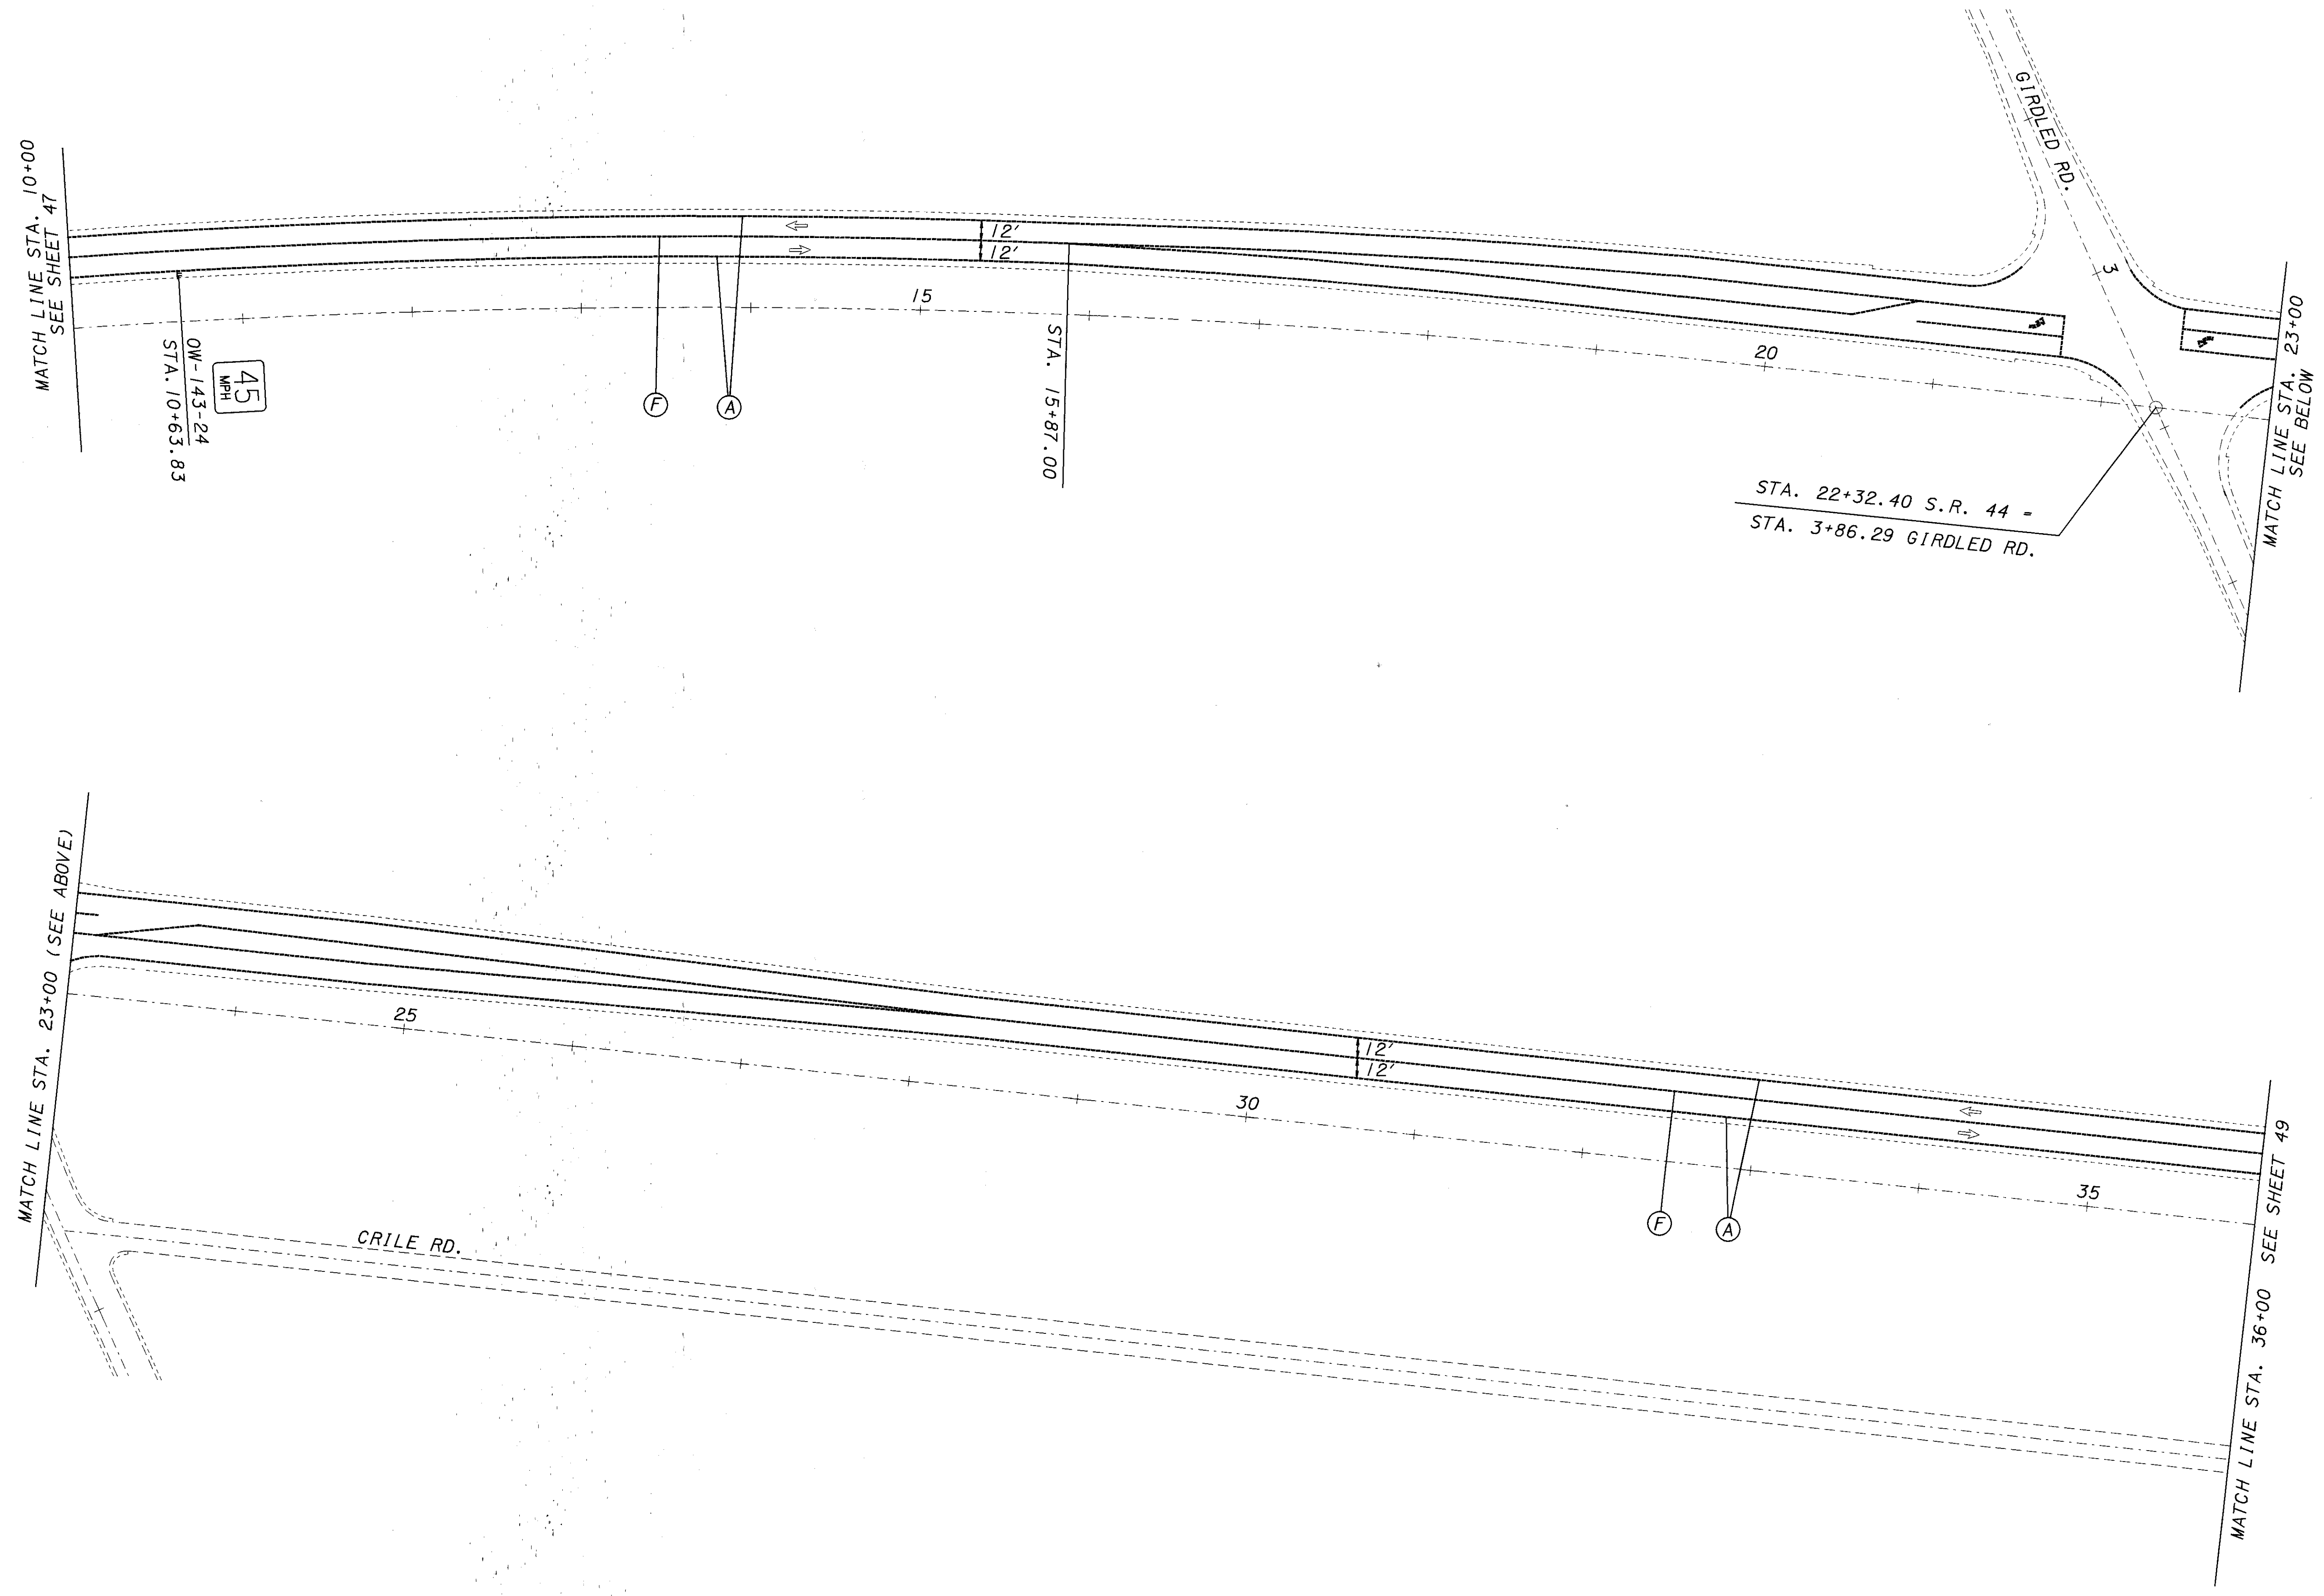

DRAWN	KAS	REVISION	XXX
CALCULATED	KAS	CHECKED	ENF

MAINTENANCE OF TRAFFIC
STA. 10+00 TO STA. 36+00
PHASE II

LAKE COUNTY
LAK-44-0.01