


PLOTTED BY: jgrmovse
 PLOTTED FROM: \\projects\pic\098666\098666GPD.DGN
 PLOT SUBMITTED: 10-FEB-1999 11:24
 098666gpd.dgn

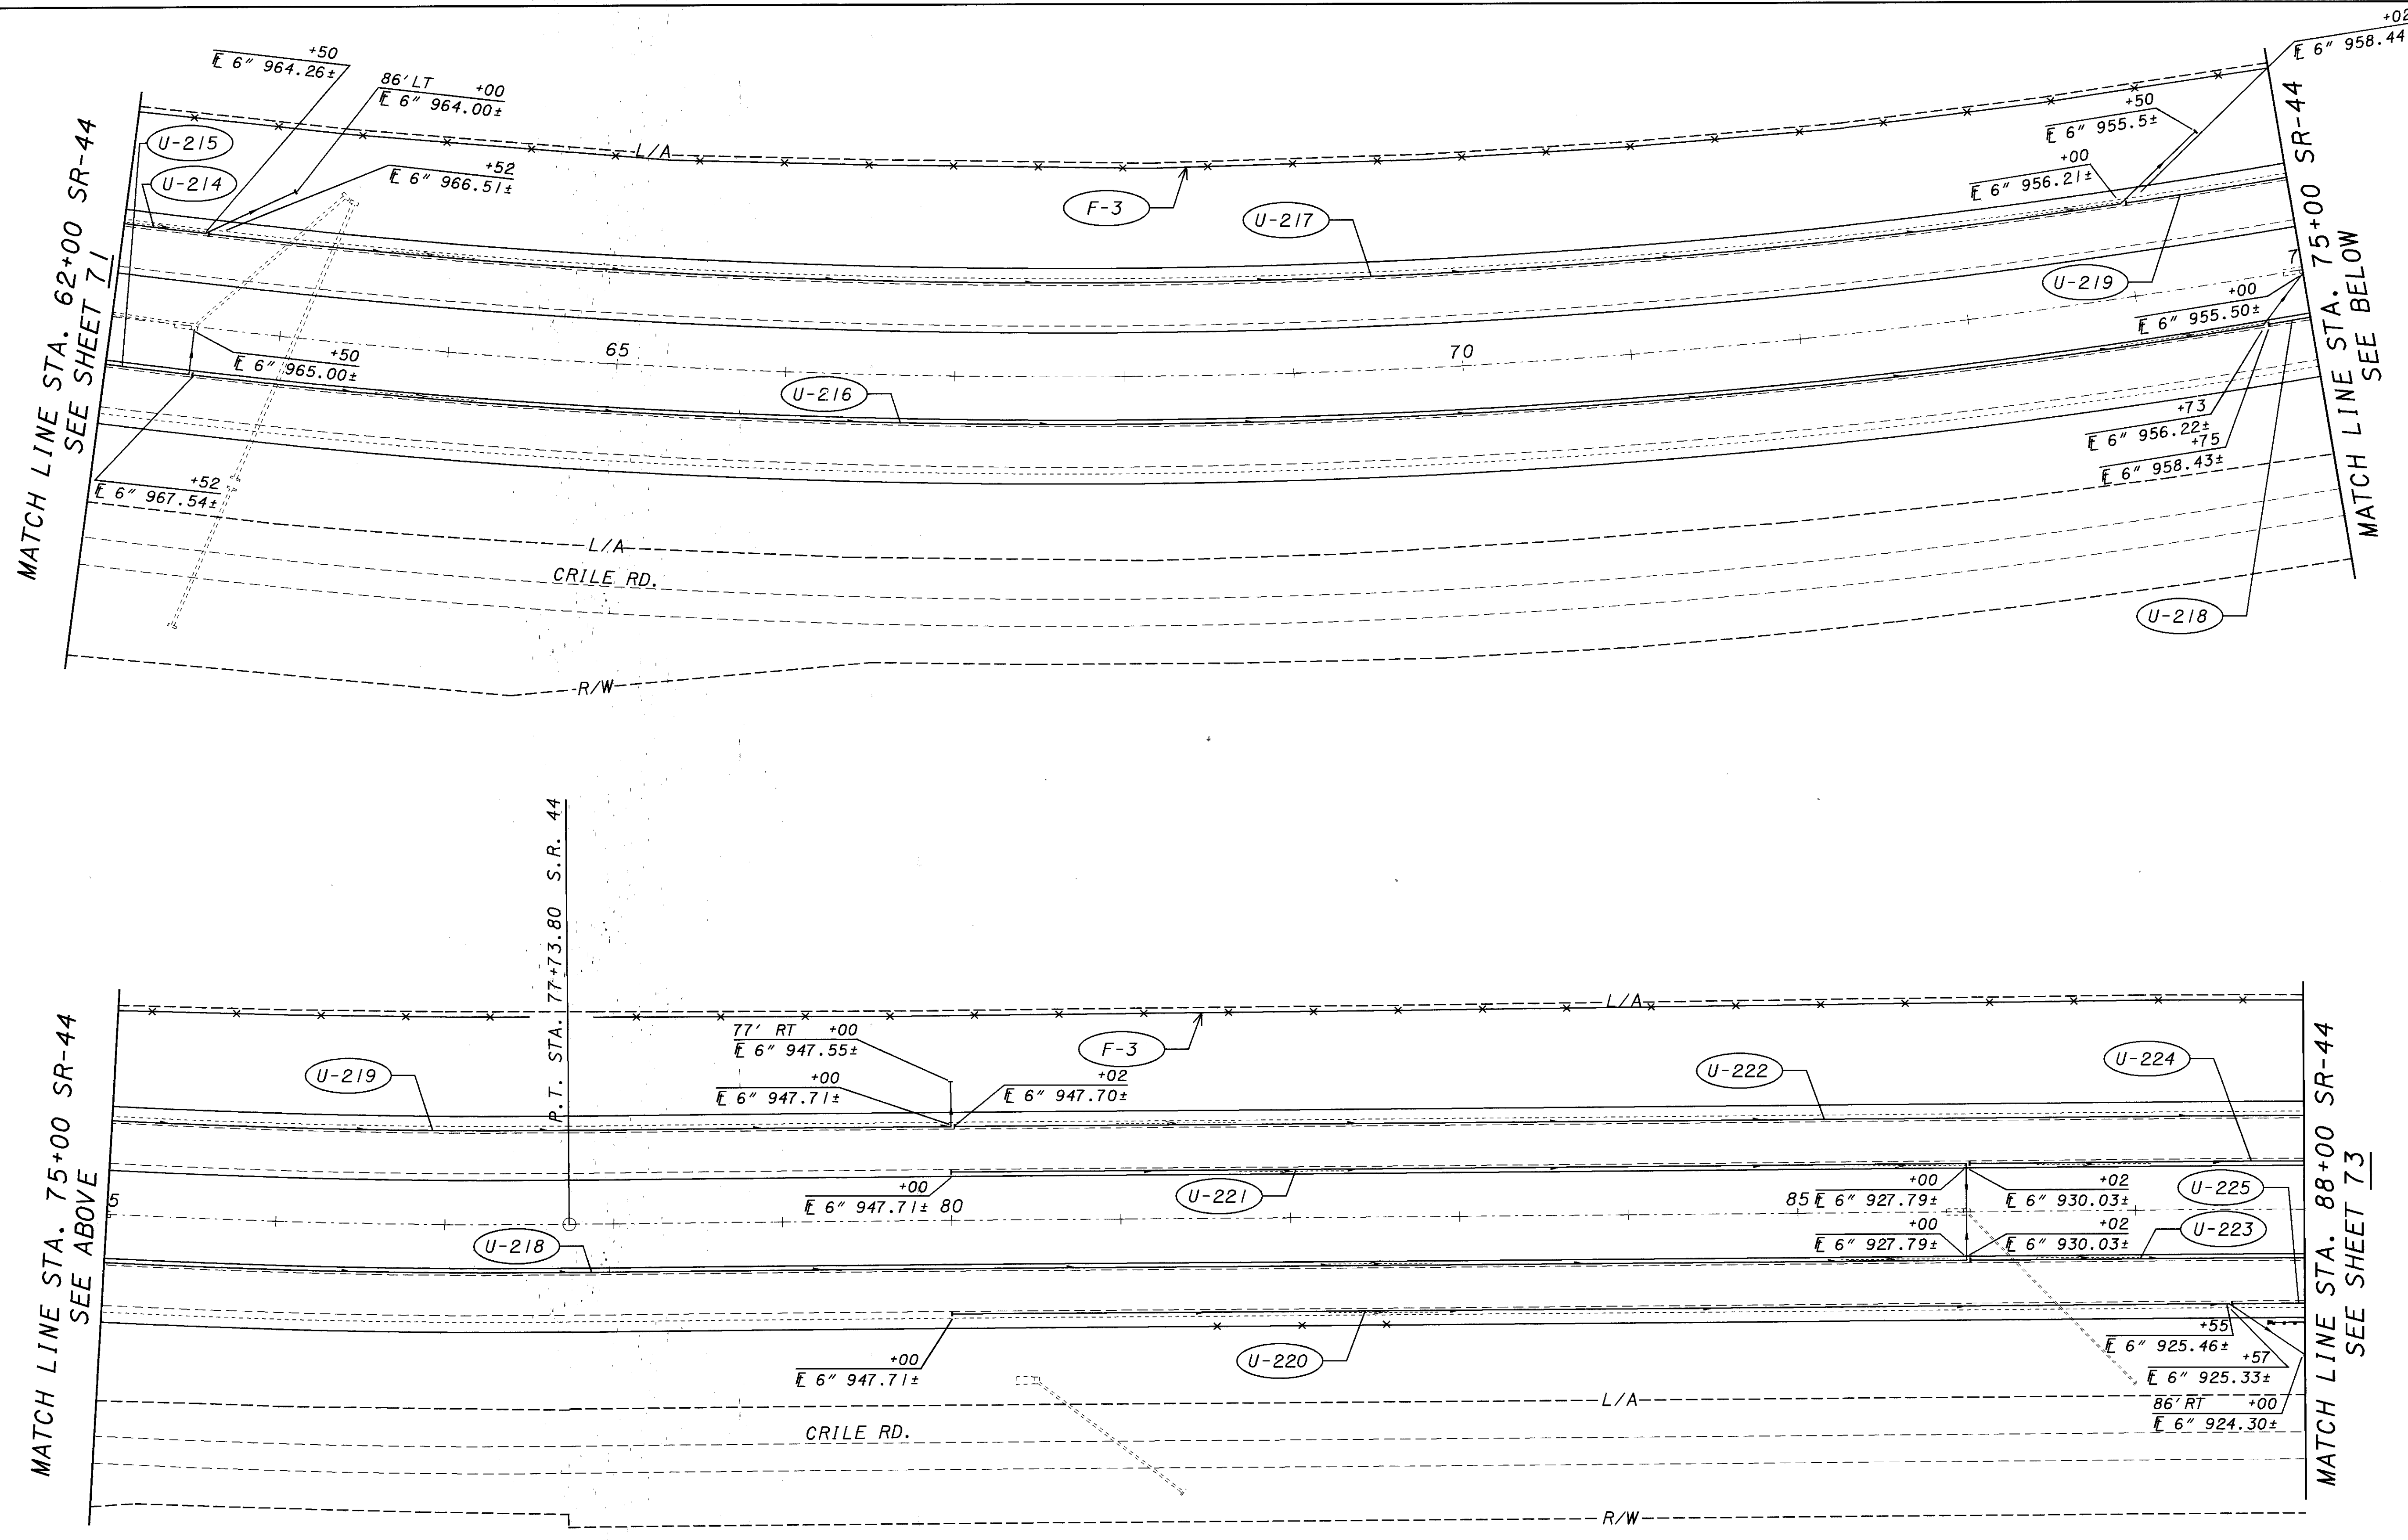


MATCH LINE STA. 62+00 SR-44
 SEE SHEET 71

MATCH LINE STA. 75+00 SR-44
 SEE ABOVE

MATCH LINE STA. 75+00 SR-44
 SEE BELOW

CROSS REFERENCE	
ITEM	SHEET
RESURFACING	62
GUARDRAIL	67
GUARDRAIL DETAILS	132, 133
TRAFFIC CONTROL	151
SHOULDER WIDENING	63
FENCING	66
UNDERDRAIN	68

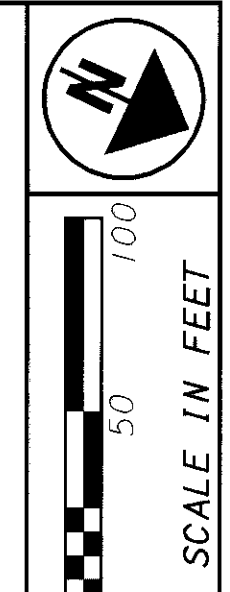

PLAN SHEET - S.R. 44
 STA. 62+00 TO STA. 88+00

LAK-44-0.01

72
 196