


PLOT SUBMITTED: 10-FEB-1999 13:22

098666AC.DGN



098666AC.DGN

PLOTTED BY: jgrmavse
PLOTTED FROM: I:\PROJECTS\p098666\098666AC.DGN

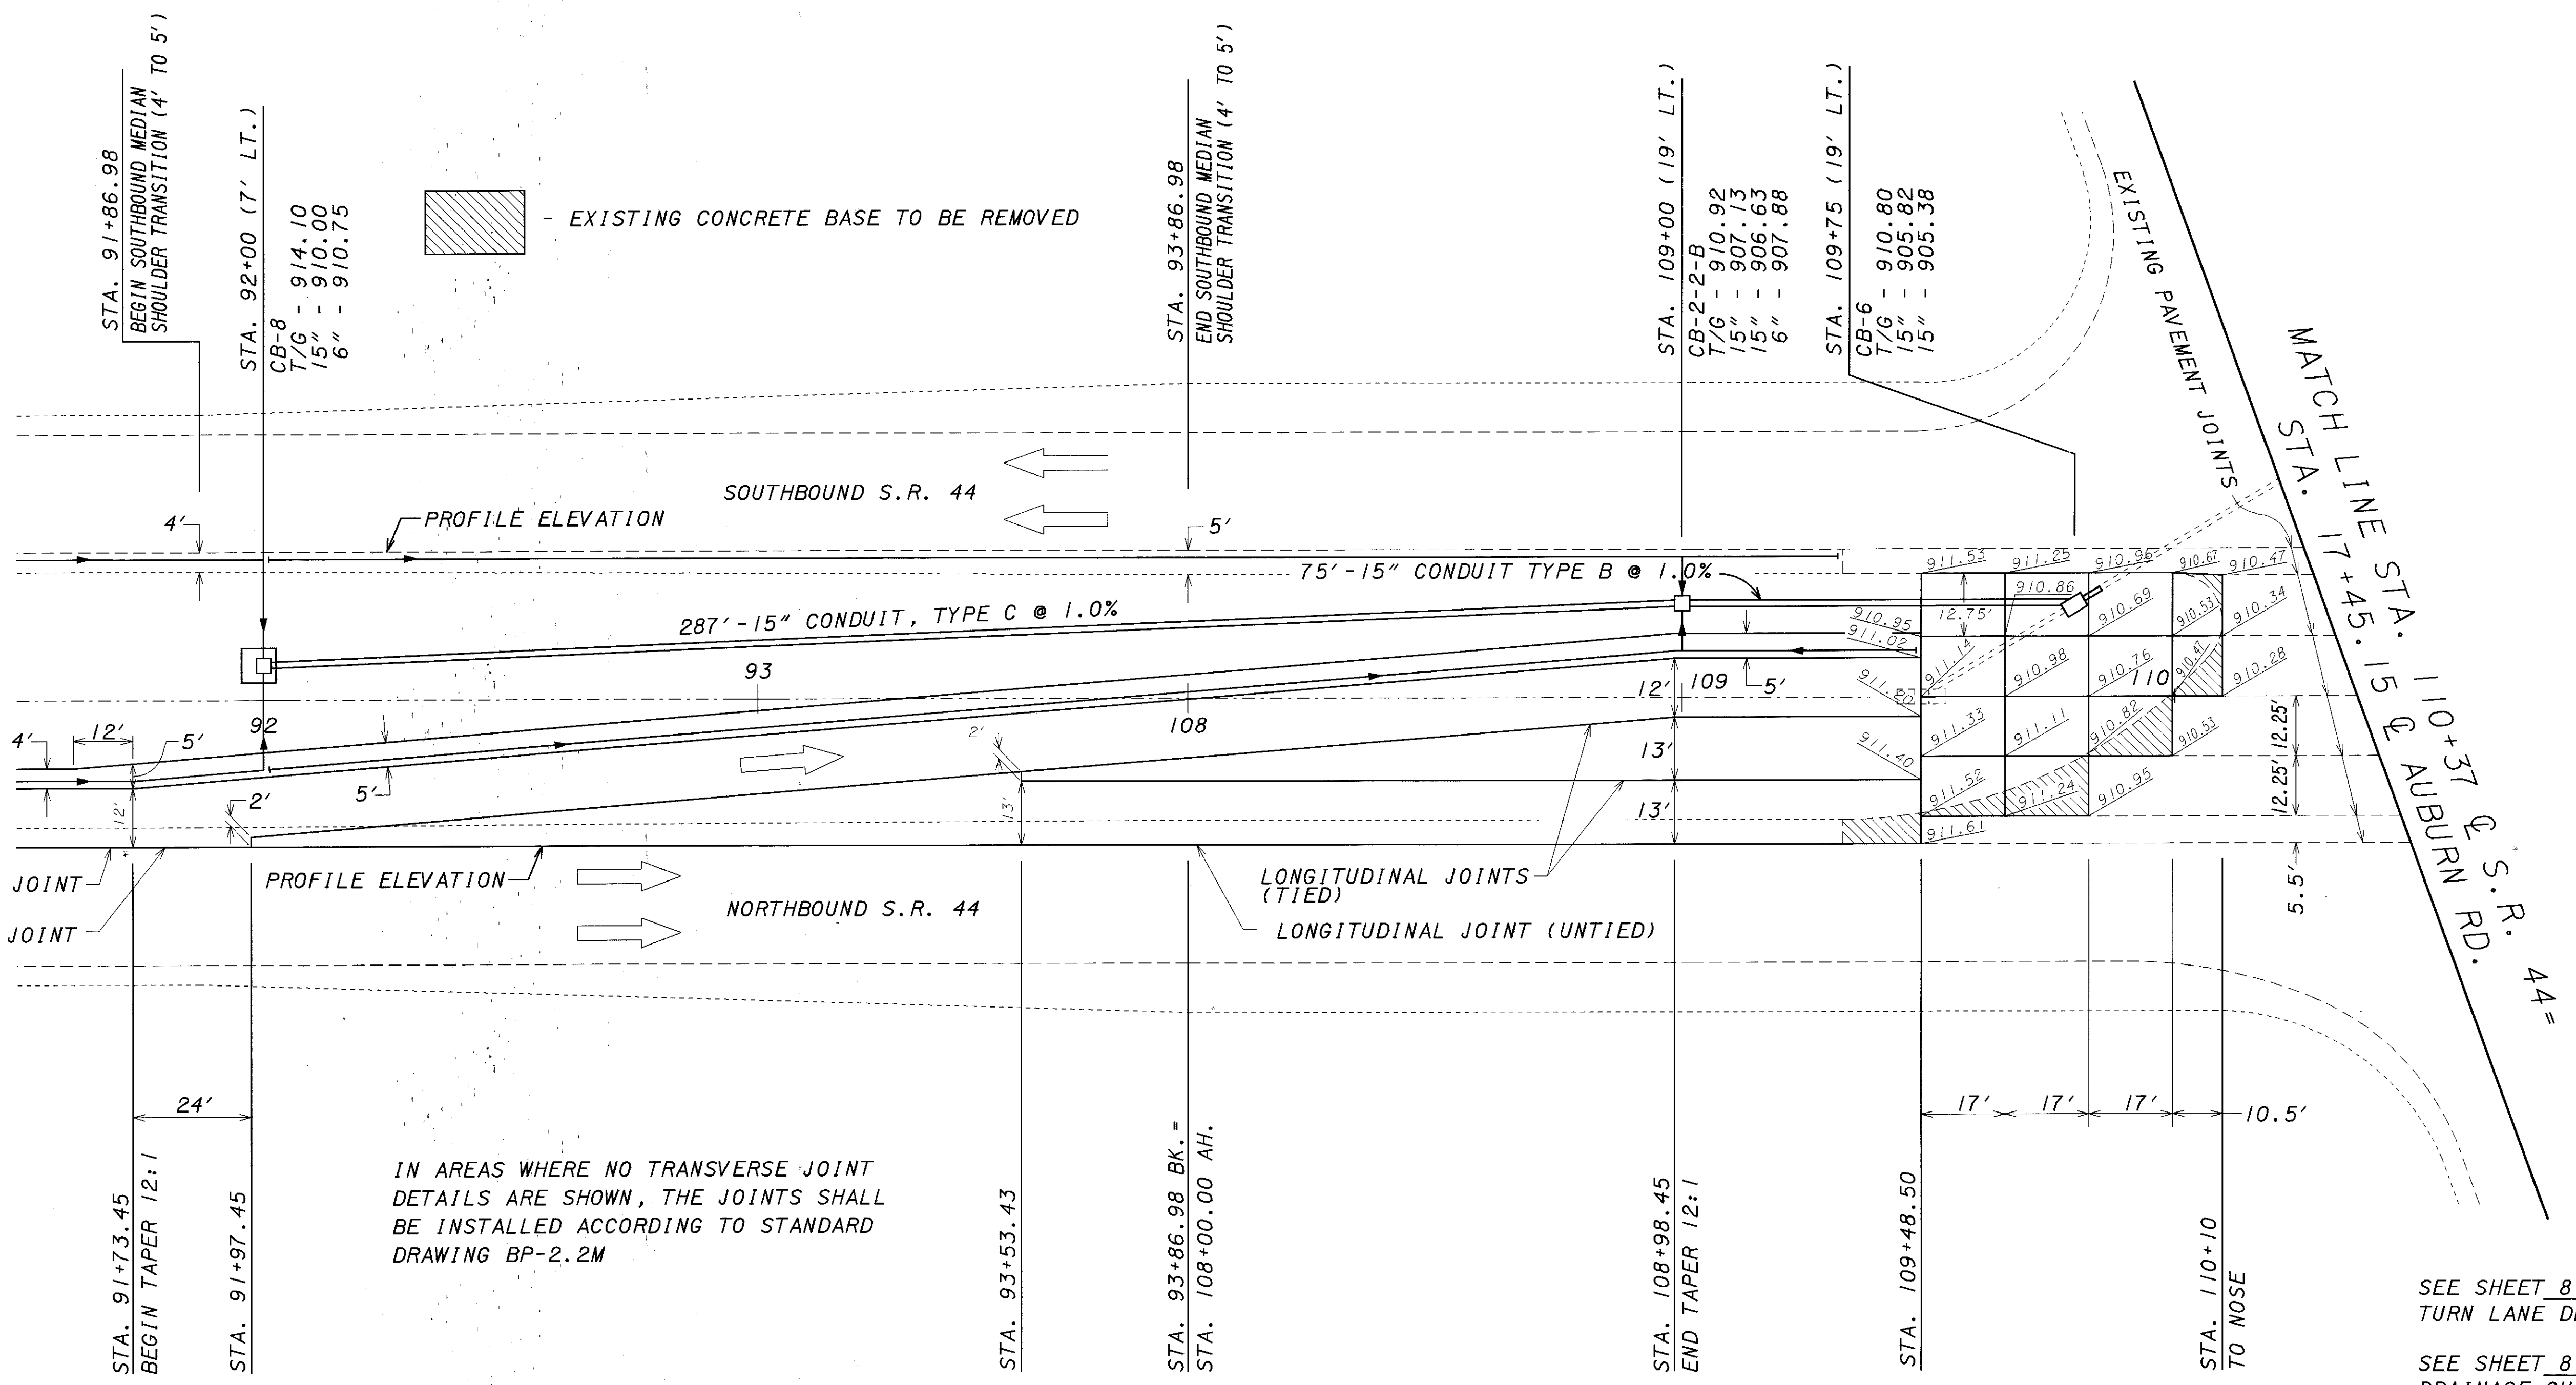

IN AREAS WHERE NO TRANSVERSE JOINT DETAILS ARE SHOWN, THE JOINTS SHALL BE INSTALLED ACCORDING TO STANDARD DRAWING BP-2.2M

SEE SHEET 81 FOR LEFT TURN LANE DETAIL.
SEE SHEET 81 FOR DRAINAGE QUANTITIES.

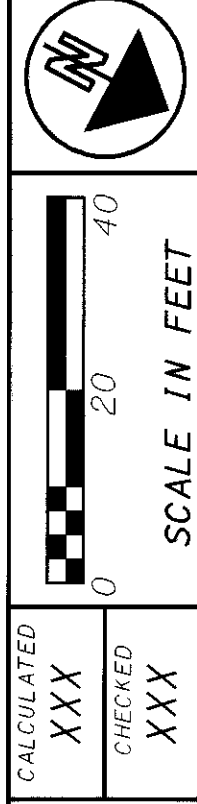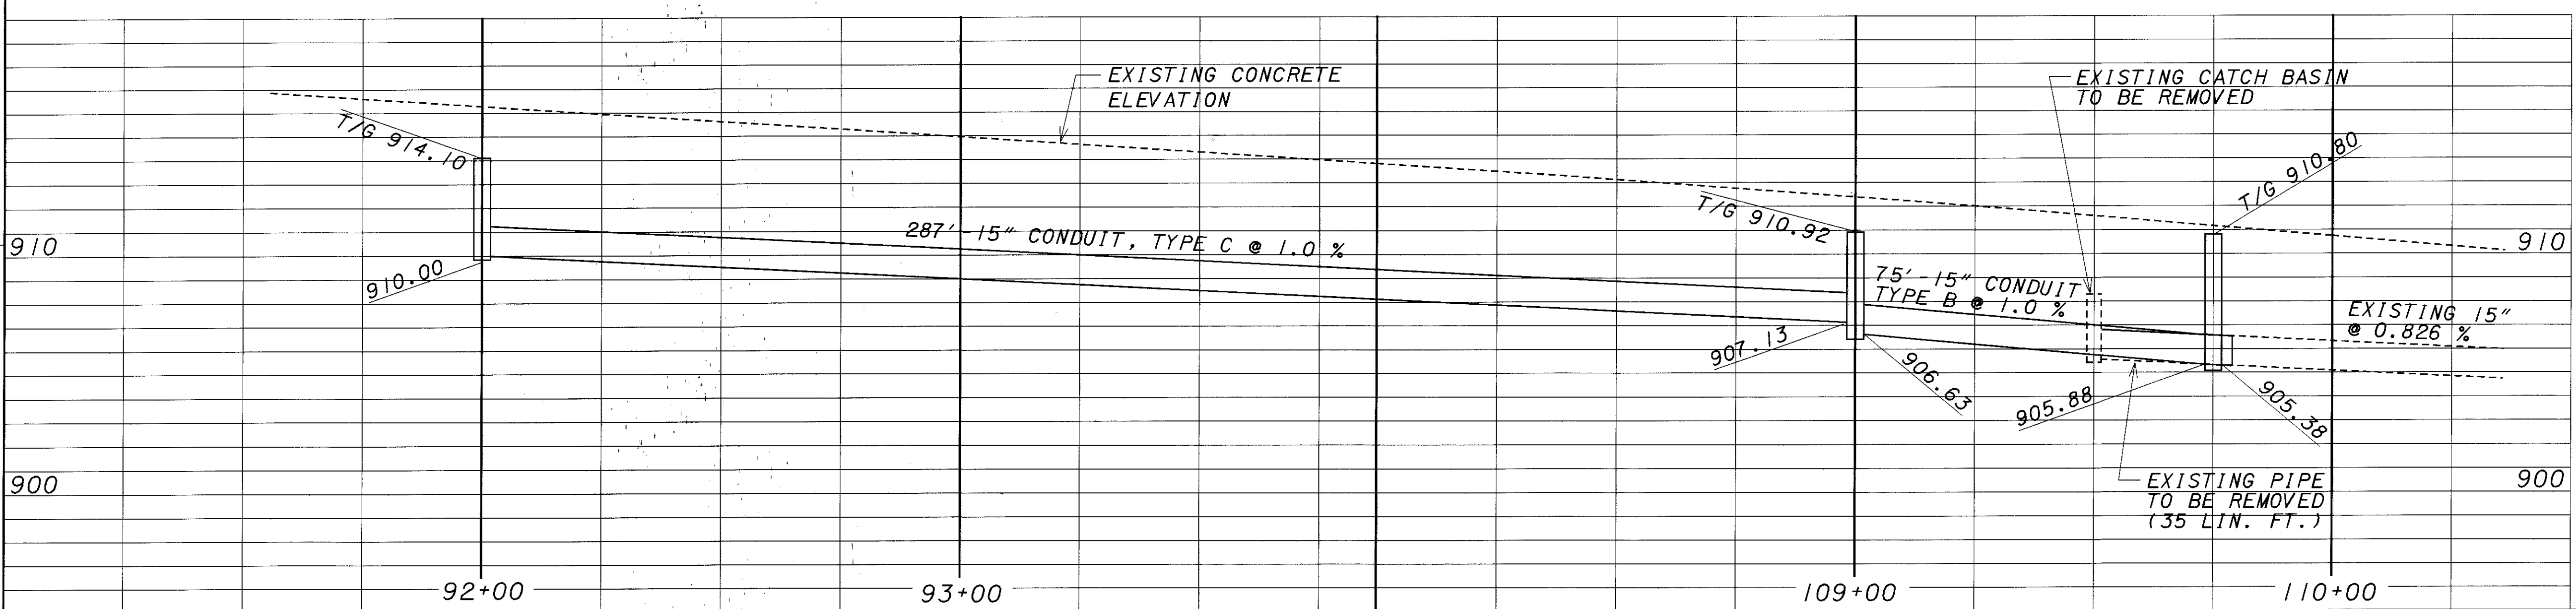

PAVEMENT DETAIL SHEET
SR-44
AUBURN RD. INTERSECTION

LAKE COUNTY
LAK-44-0.01