


PLOTTED BY: jgrmovse
 PLOTTED FROM: I:\PROJECTS\p1d098666\098666GAE.DGN
 098666gae.dgn
 47
 44
 41
 40
 39
 38
 37
 36
 35
 34
 33
 32
 31
 30
 29
 28
 27
 26
 25
 24
 23
 22
 21
 20
 19
 18
 17
 16
 15
 14
 13
 12
 11
 10
 9
 8
 7
 6
 5
 4
 3
 2
 1

PLOT SUBMITTED: 10-FEB-1999 13:33

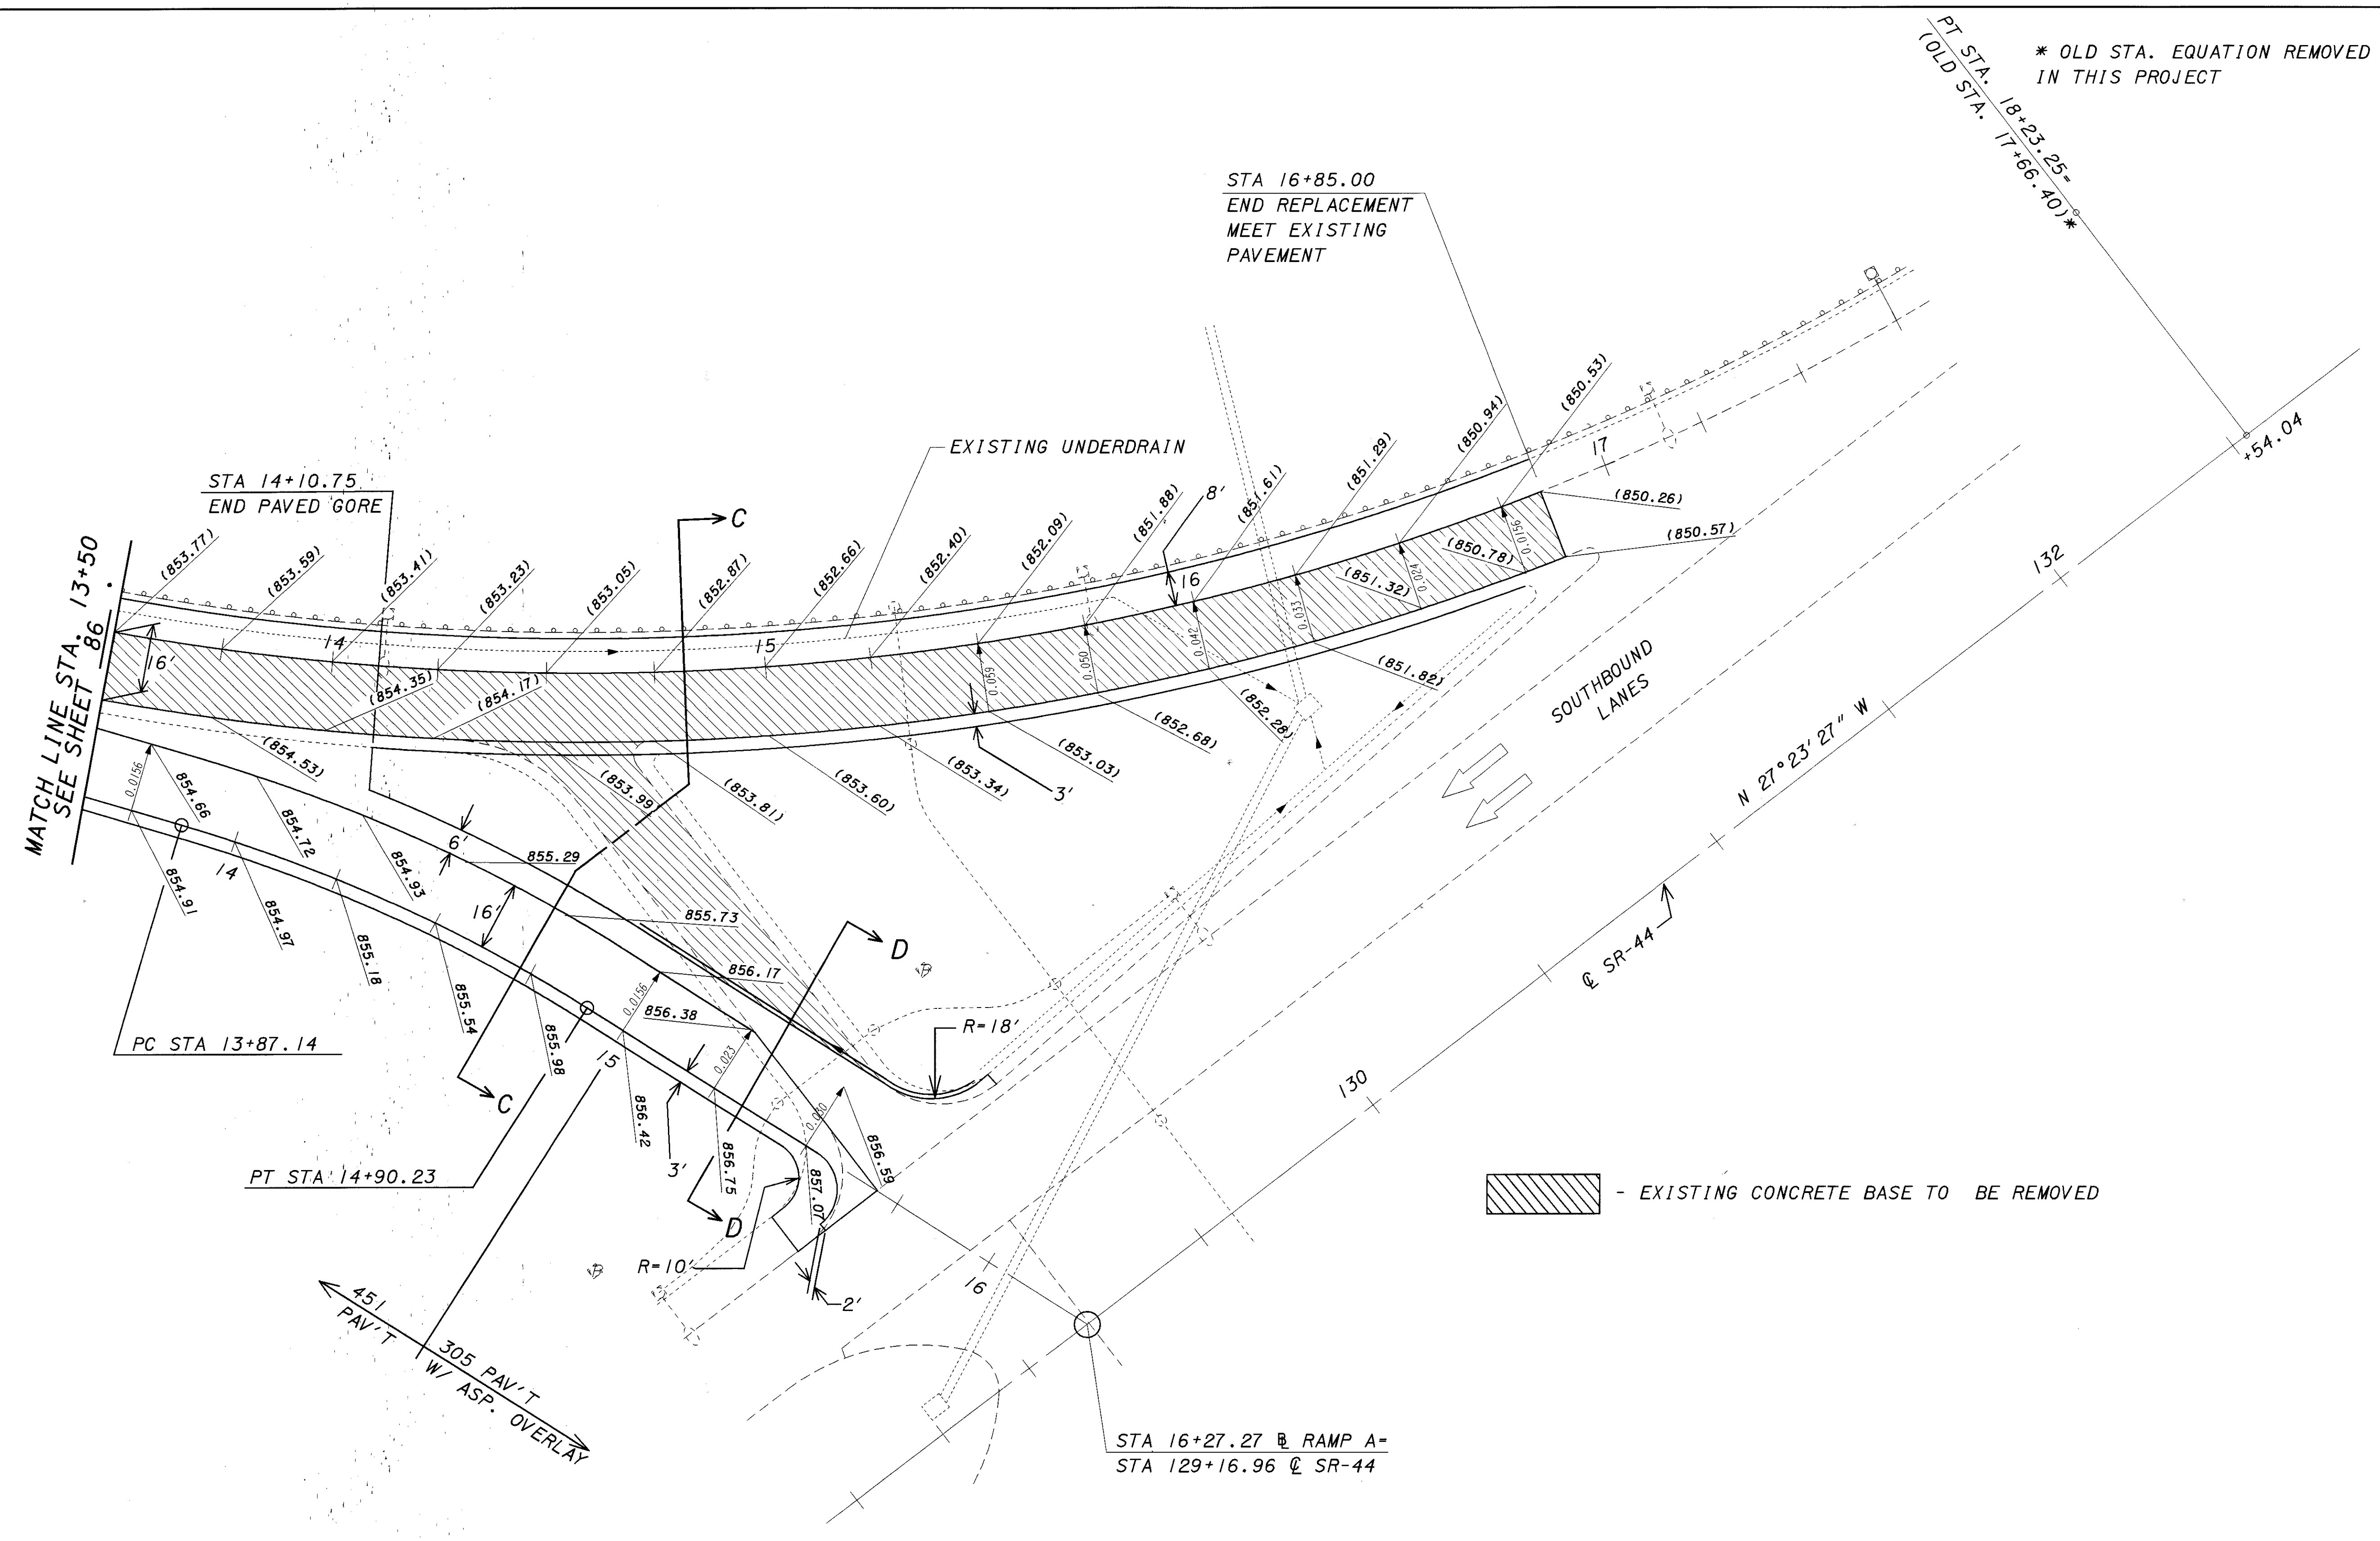

- EXISTING CONCRETE BASE TO BE REMOVED

* OLD STA. EQUATION REMOVED IN THIS PROJECT
 PT STA. 18+23.25
 (OLD STA. 17+66.40)*

SCALE IN FEET
 0 20 40
 CALCULATED JEL
 CHECKED YXX

PAVEMENT DETAIL SHEET
 SR-44 & I-90 INTERCHANGE
 STA. 13+50 TO STA. SR-44 RAMPA

LAKE COUNTY
 LAK-44-0.01

SEE SHEET 85 FOR CURVE DATA
 SEE SHEETS 9 & 10 FOR SECTION VIEWS