


SEEDING
END SO.
WIDTH YDS.
PLOT SUBMITTED: 10-FEB-1999 07:40
PLOTTED BY: jgrmoyse
PLOTTED FROM: I:\PROJECTS\p\d\09866\09866.qxc.dgn
09866.qxc.dgn
SHEET TOTAL 1067

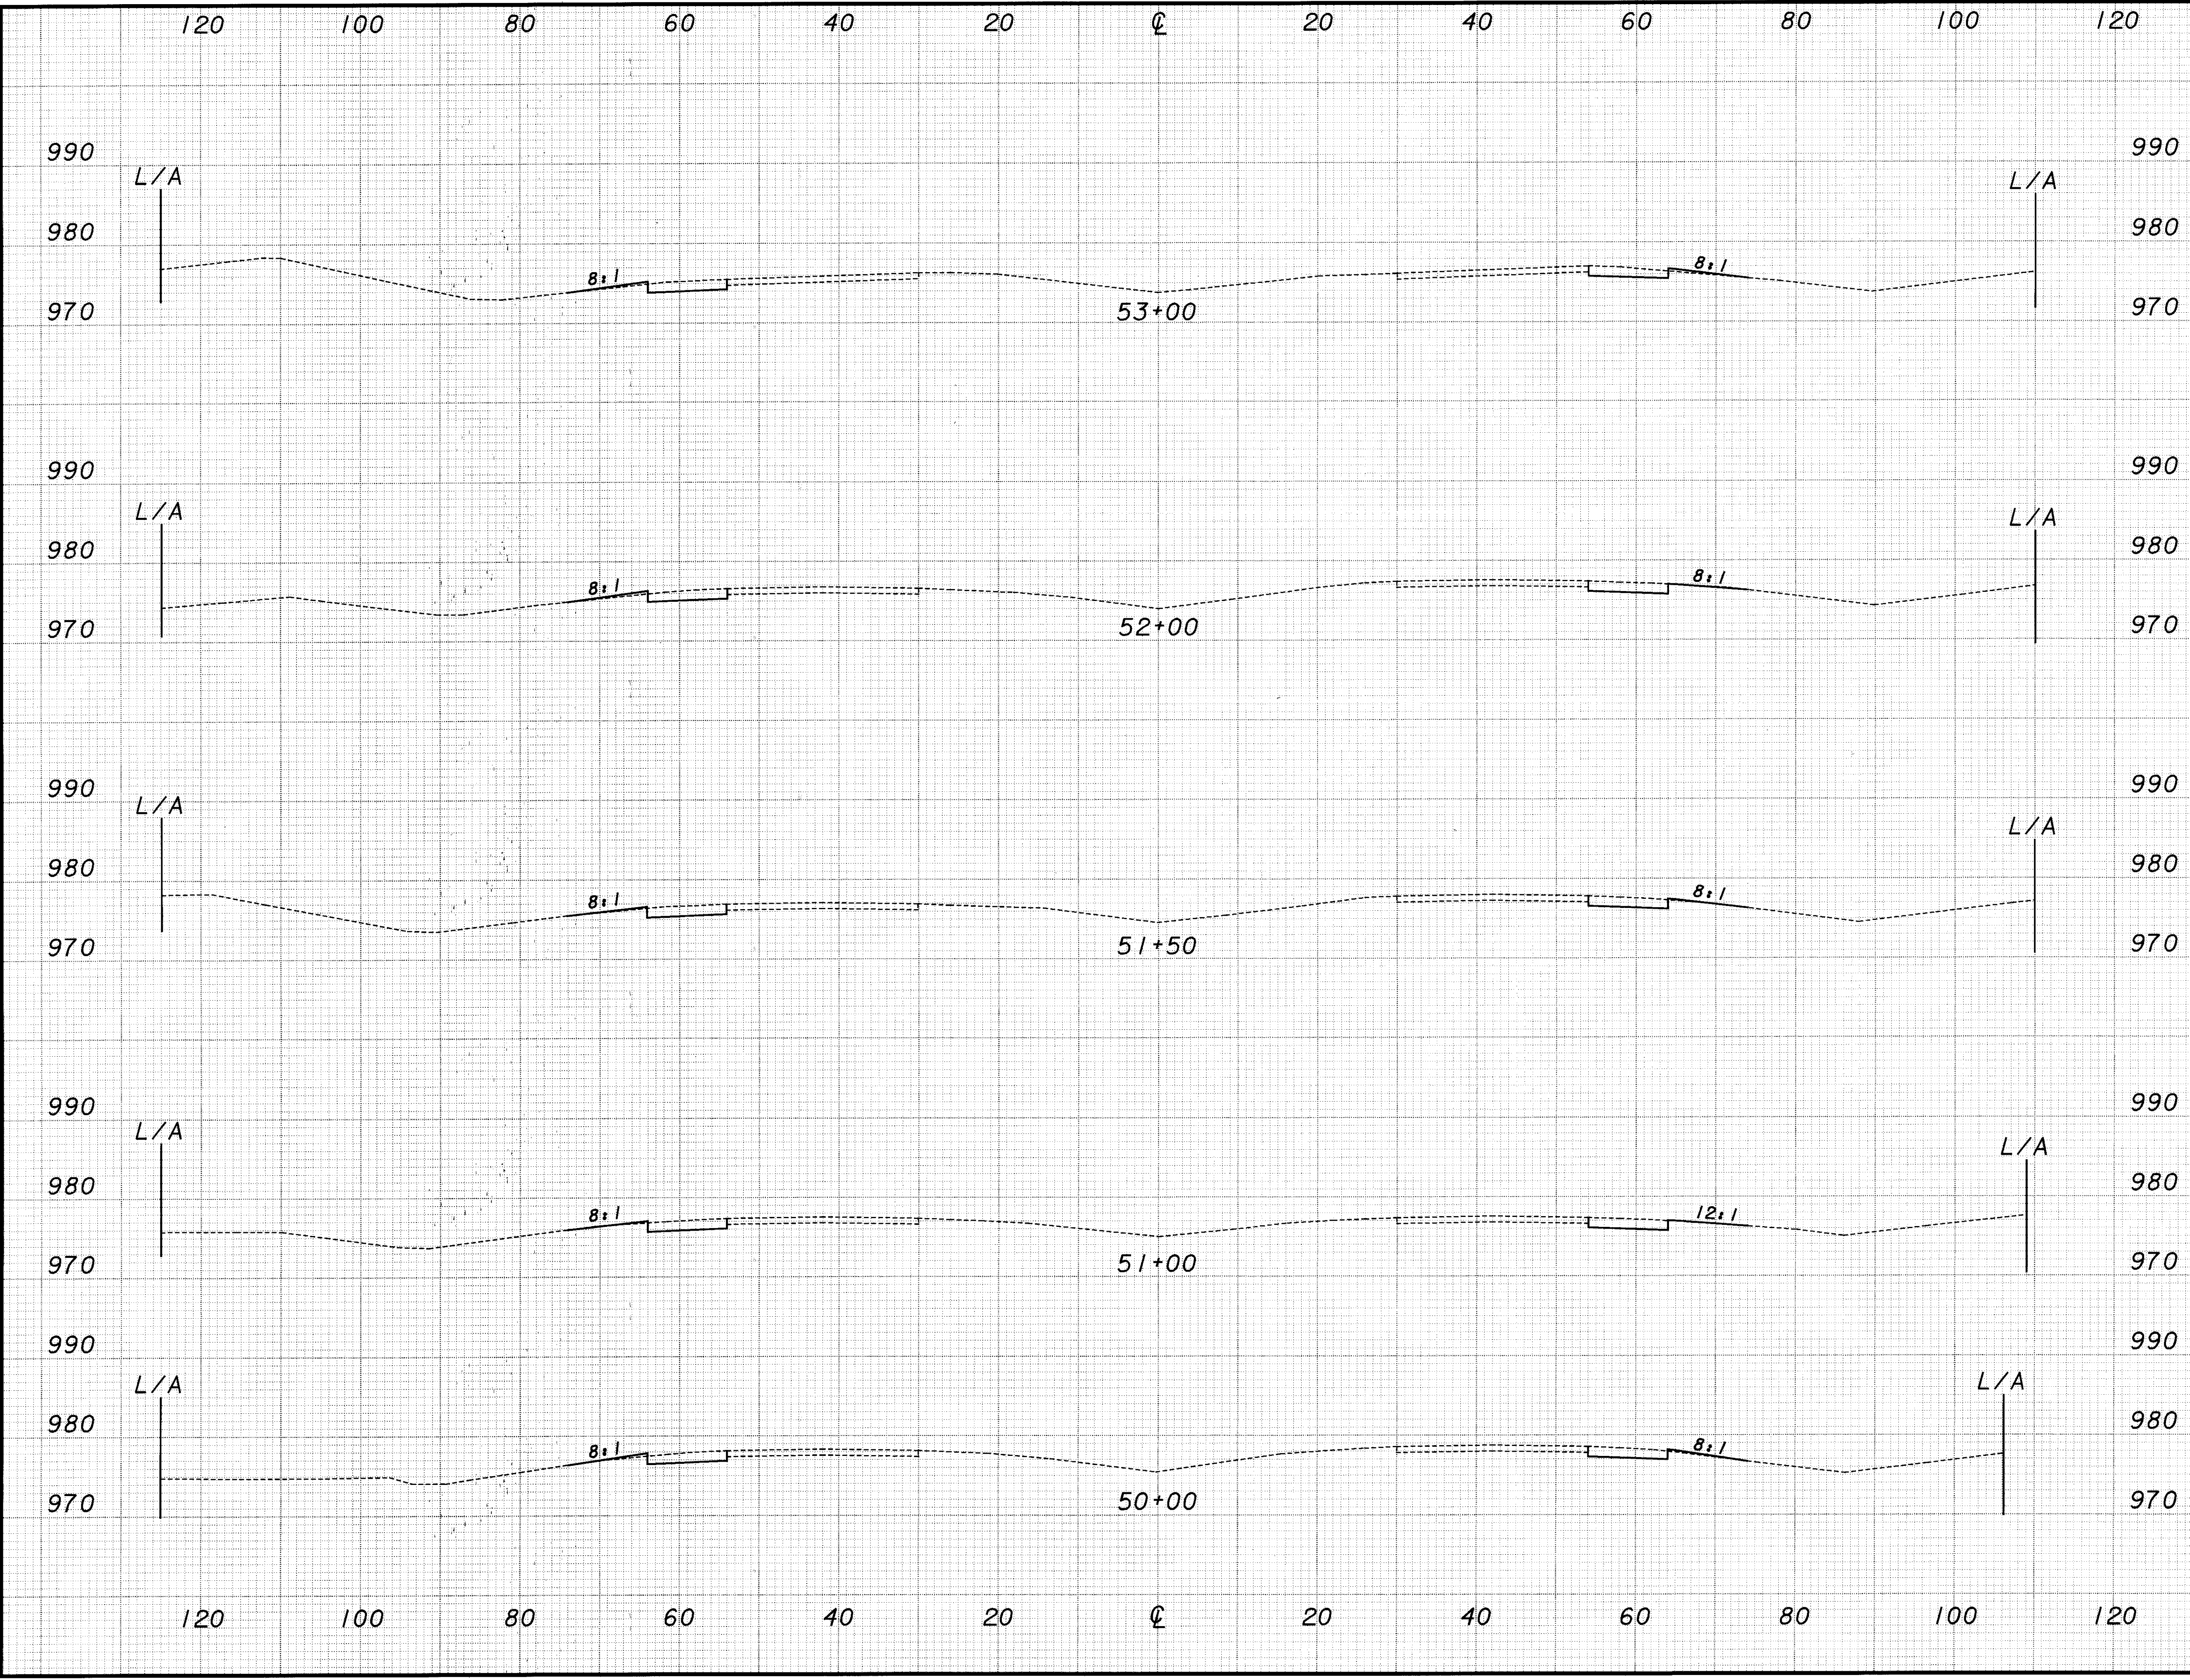

END AREA	VOLUME	
	CUT	FILL
24	3	
90	10	
25	2	
46	3	
25	2	
46	2	
25	1	
90	6	
24	2	
91	7	
SHEET TOTAL	363	28

CALCULATED XXX
CHECKED XXX
CROSS SECTION SHEET - S.R. 44
STA. 50+00 TO STA. 53+00
LAK-44-0.01
92
196