


SEEDING  
 END SO.  
 WIDTH YDS.  
 15  
 3  
 42  
 12  
 75  
 15  
 86  
 SHEET TOTAL 218

120 100 80 60 40 20 0 20 40 60 80 100 120

ADDITIONAL EARTHWORK  
 109+50 TO 110+10

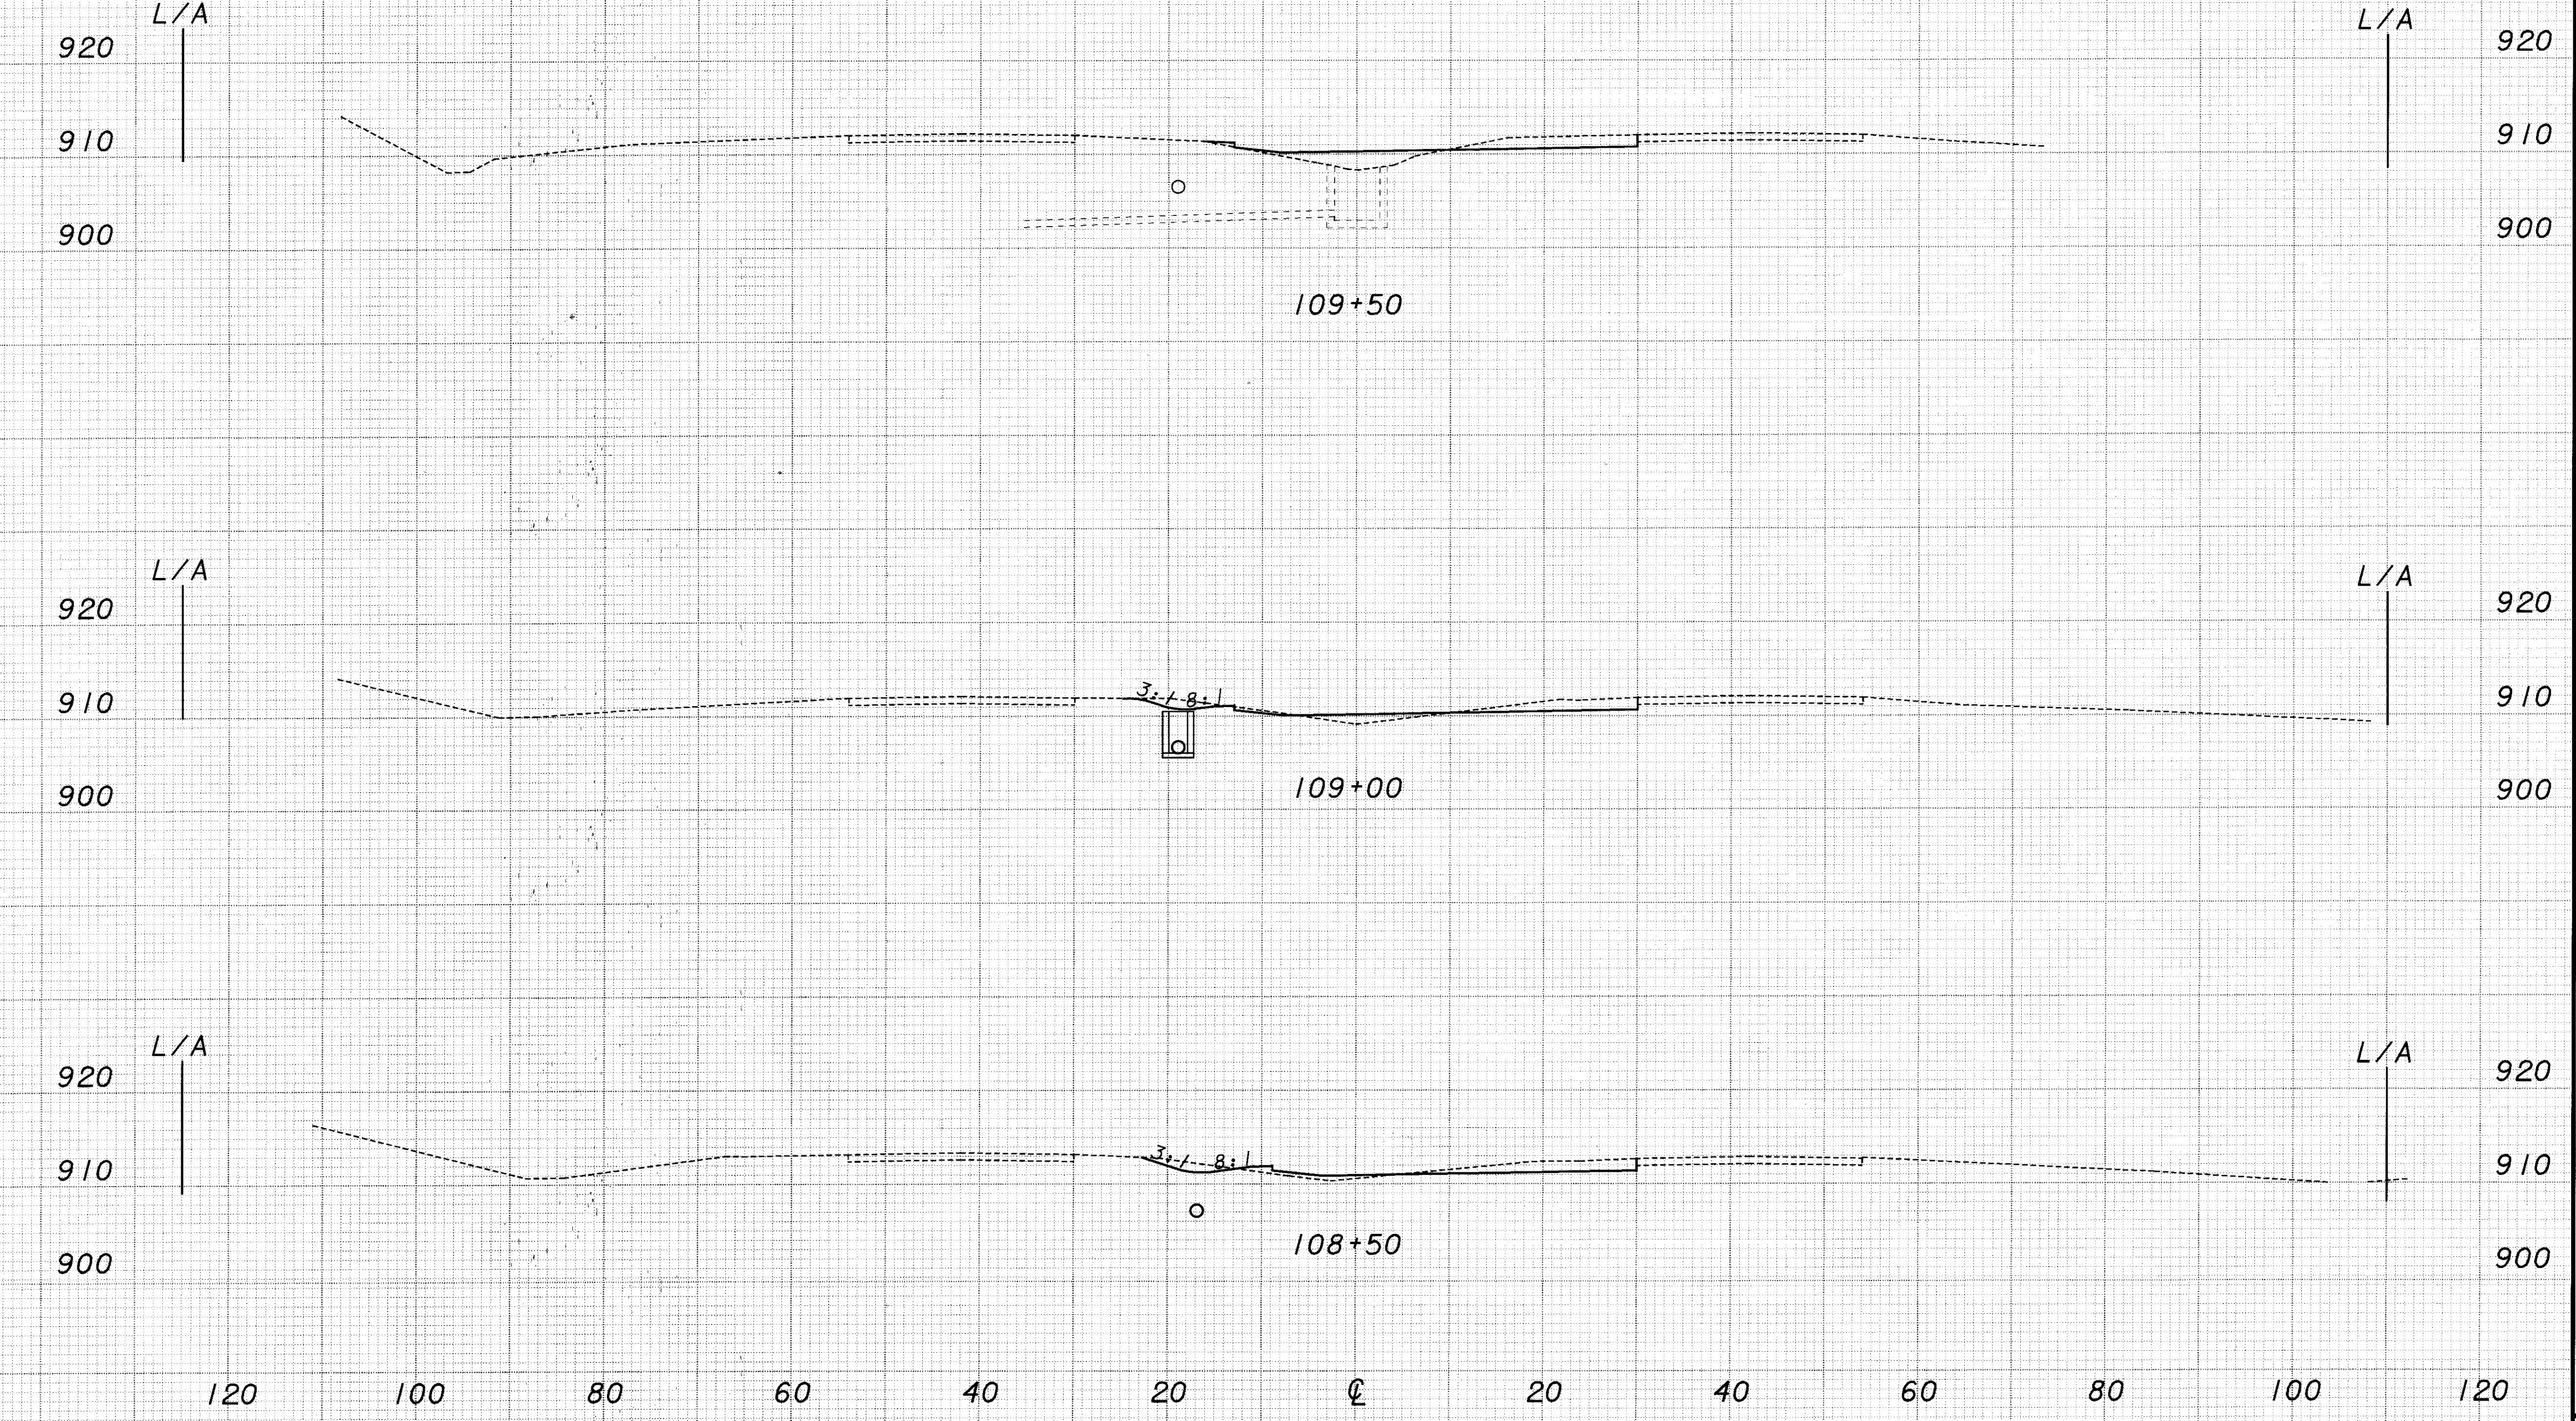

END AREA		VOLUME	
CUT	FILL	CUT	FILL
22	22	85	60
24	10	43	30
27	7	47	16
39	22	39	22
SHEET TOTAL 214		128	

CALCULATED  
 XXX  
 CHECKED  
 XXX  
 CROSS SECTION SHEET - S.R. 44  
 STA. 108+50 TO STA. 109+50  
 LAK-44-0.01  
 104  
 196

PLOTTED BY: jgrmovse  
 PLOTTED FROM: I:\PROJECTS\p1d09866\09866gxo.dgn  
 PLOT SUBMITTED: 10-FEB-1999 07:55  
 09866gxo.dgn