


PLOTTED BY: jgr:movse
 PLOTTED FROM: I:\PROJECTS\pad\098666\098666gxp.dgn
 PLOT SUBMITTED: 10-FEB-1999 07:59
 098666gxp.dgn

SEEDING	END AREA		VOLUME	
	CUT	FILL	CUT	FILL
13	19	9	35	20
70	19	12	34	21
12	18	10	35	18
67	20	9	104	50
30				
SHEET TOTAL	208	109		

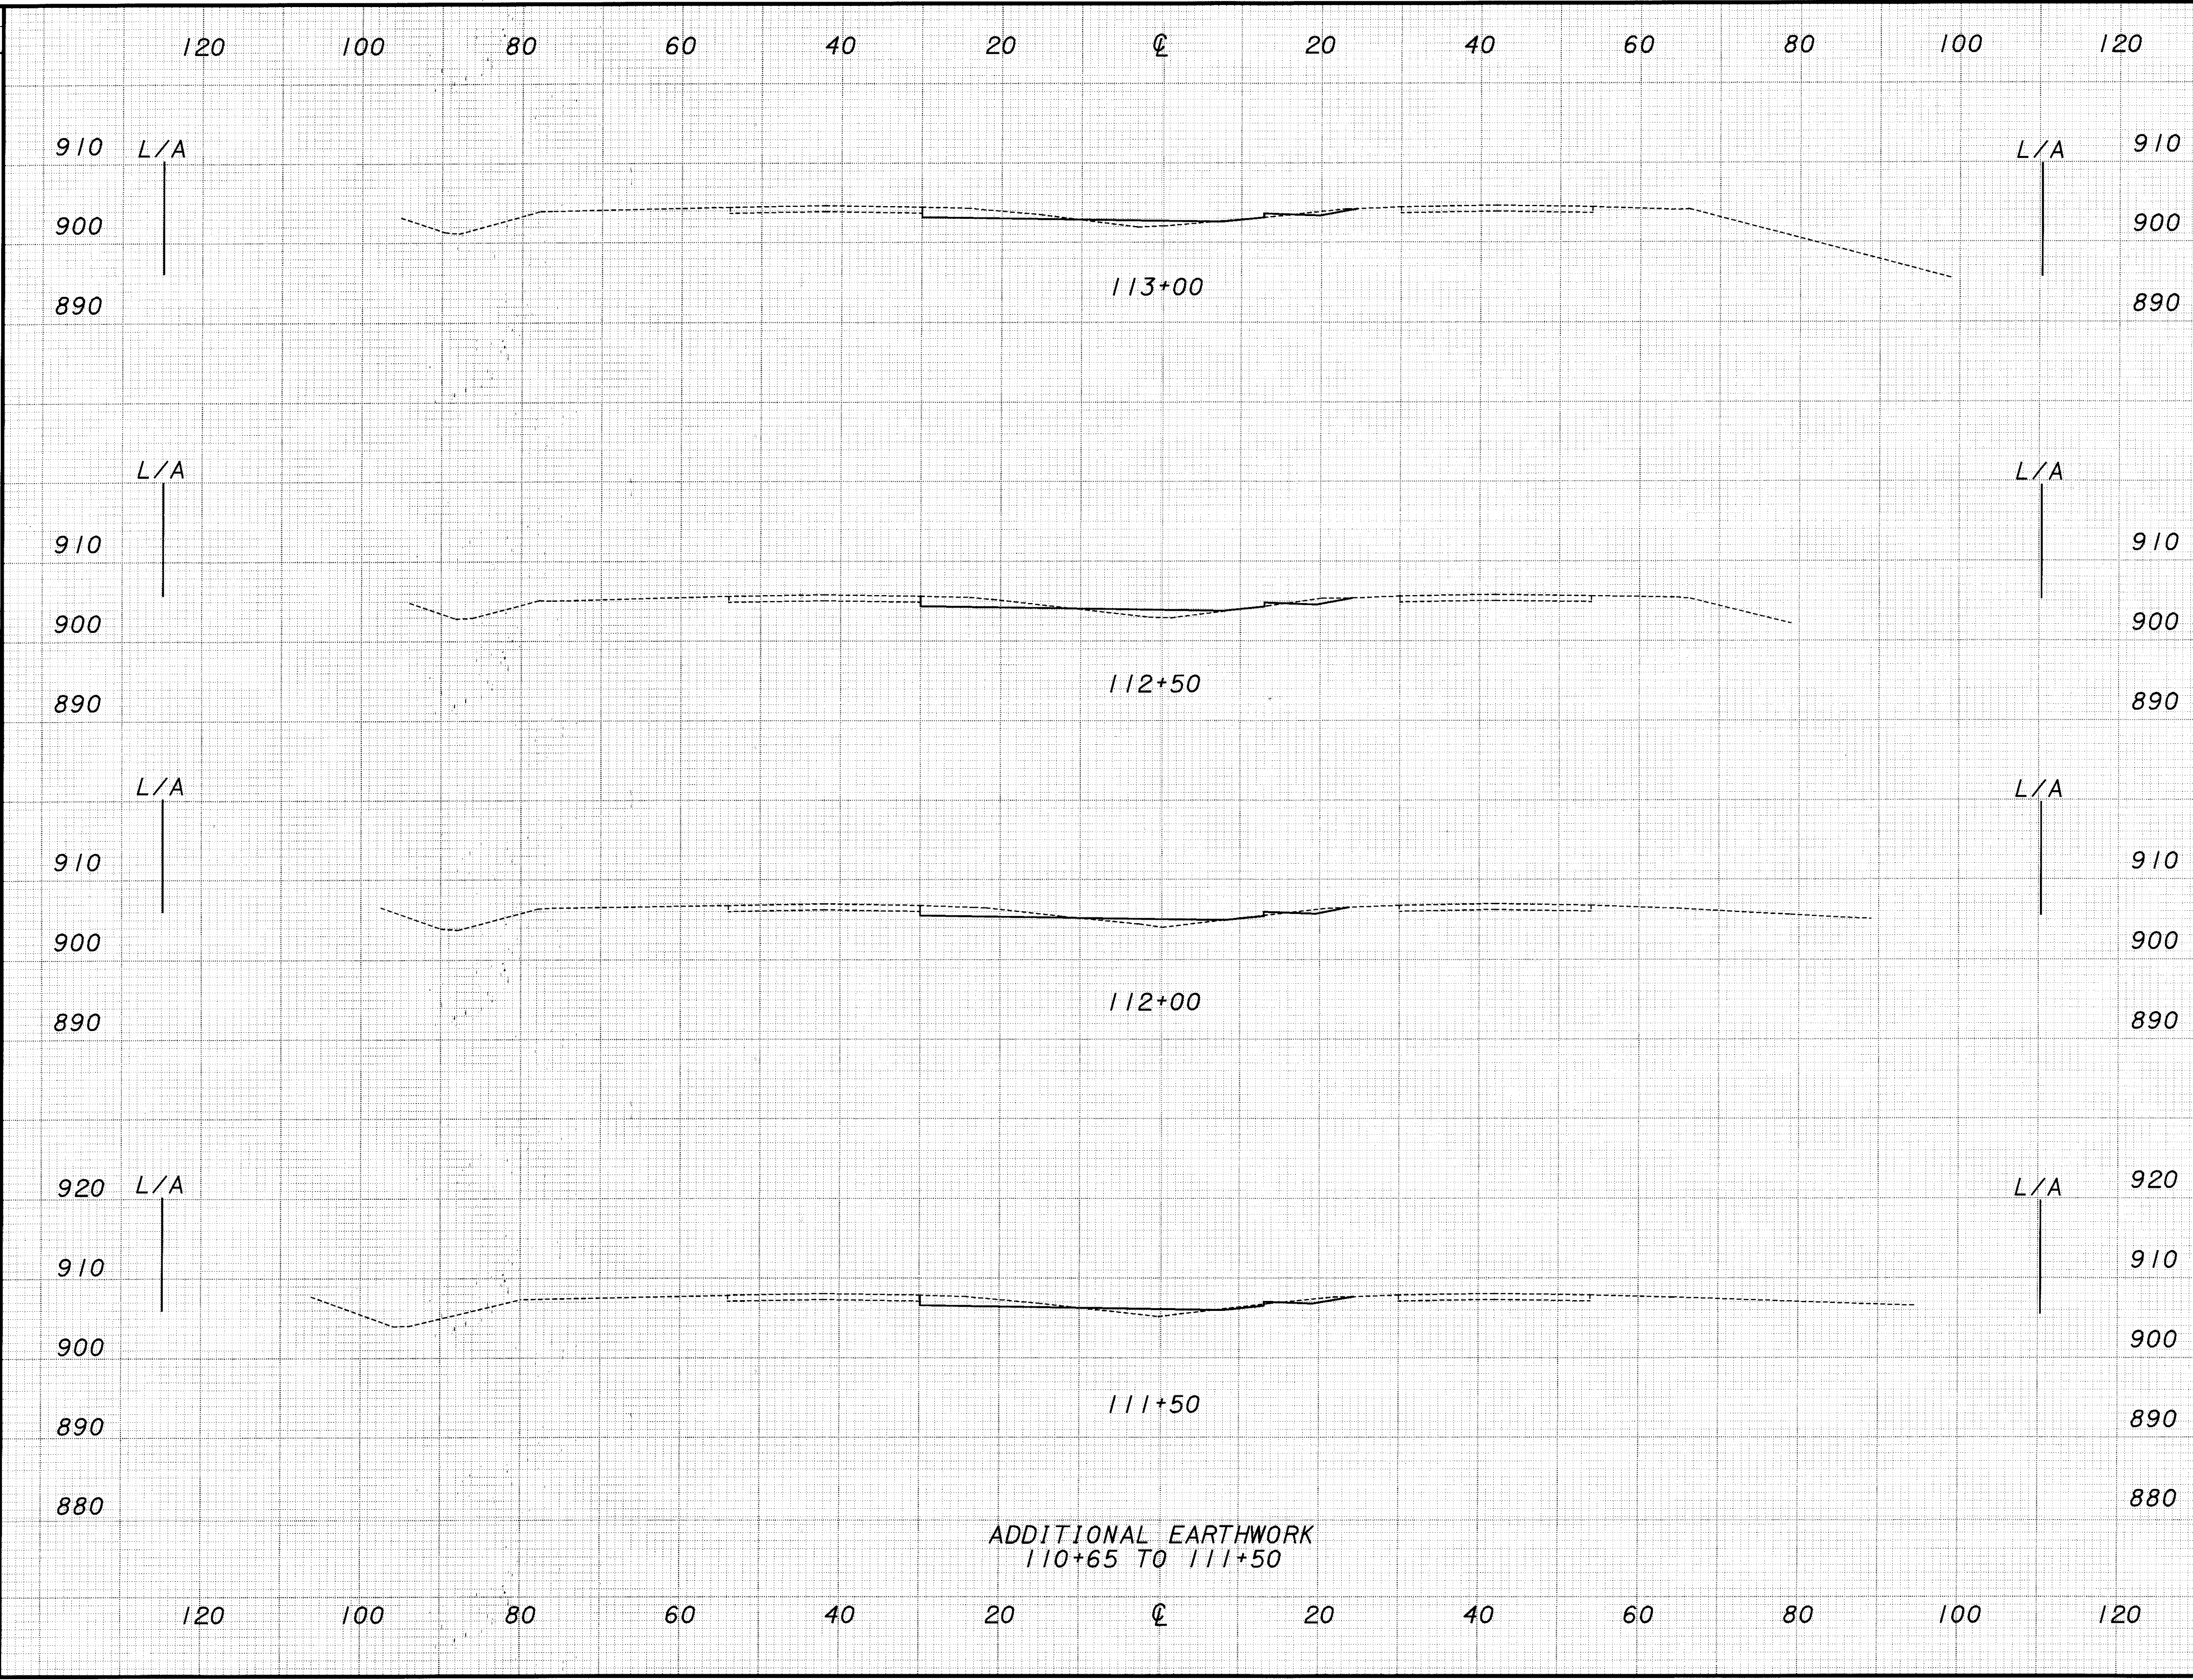

SEEDING	END AREA		VOLUME	
	CUT	FILL	CUT	FILL
13	19	9	35	20
70	19	12	34	21
12	18	10	35	18
67	20	9	104	50
30				
SHEET TOTAL	208	109		

CROSS SECTION SHEET - S.R. 44
STA. 111+50 TO STA. 113+00
LAK-44-0.01
 CALCULATED XXX
 CHECKED XXX