


PLOTTED BY: jgrmovse
 PLOTTED FROM: I:\PROJECTS\pid09866\09866qxr.dgn
 PLOT SUBMITTED: 10-FEB-1999 08:04
 09866qxr.dgn

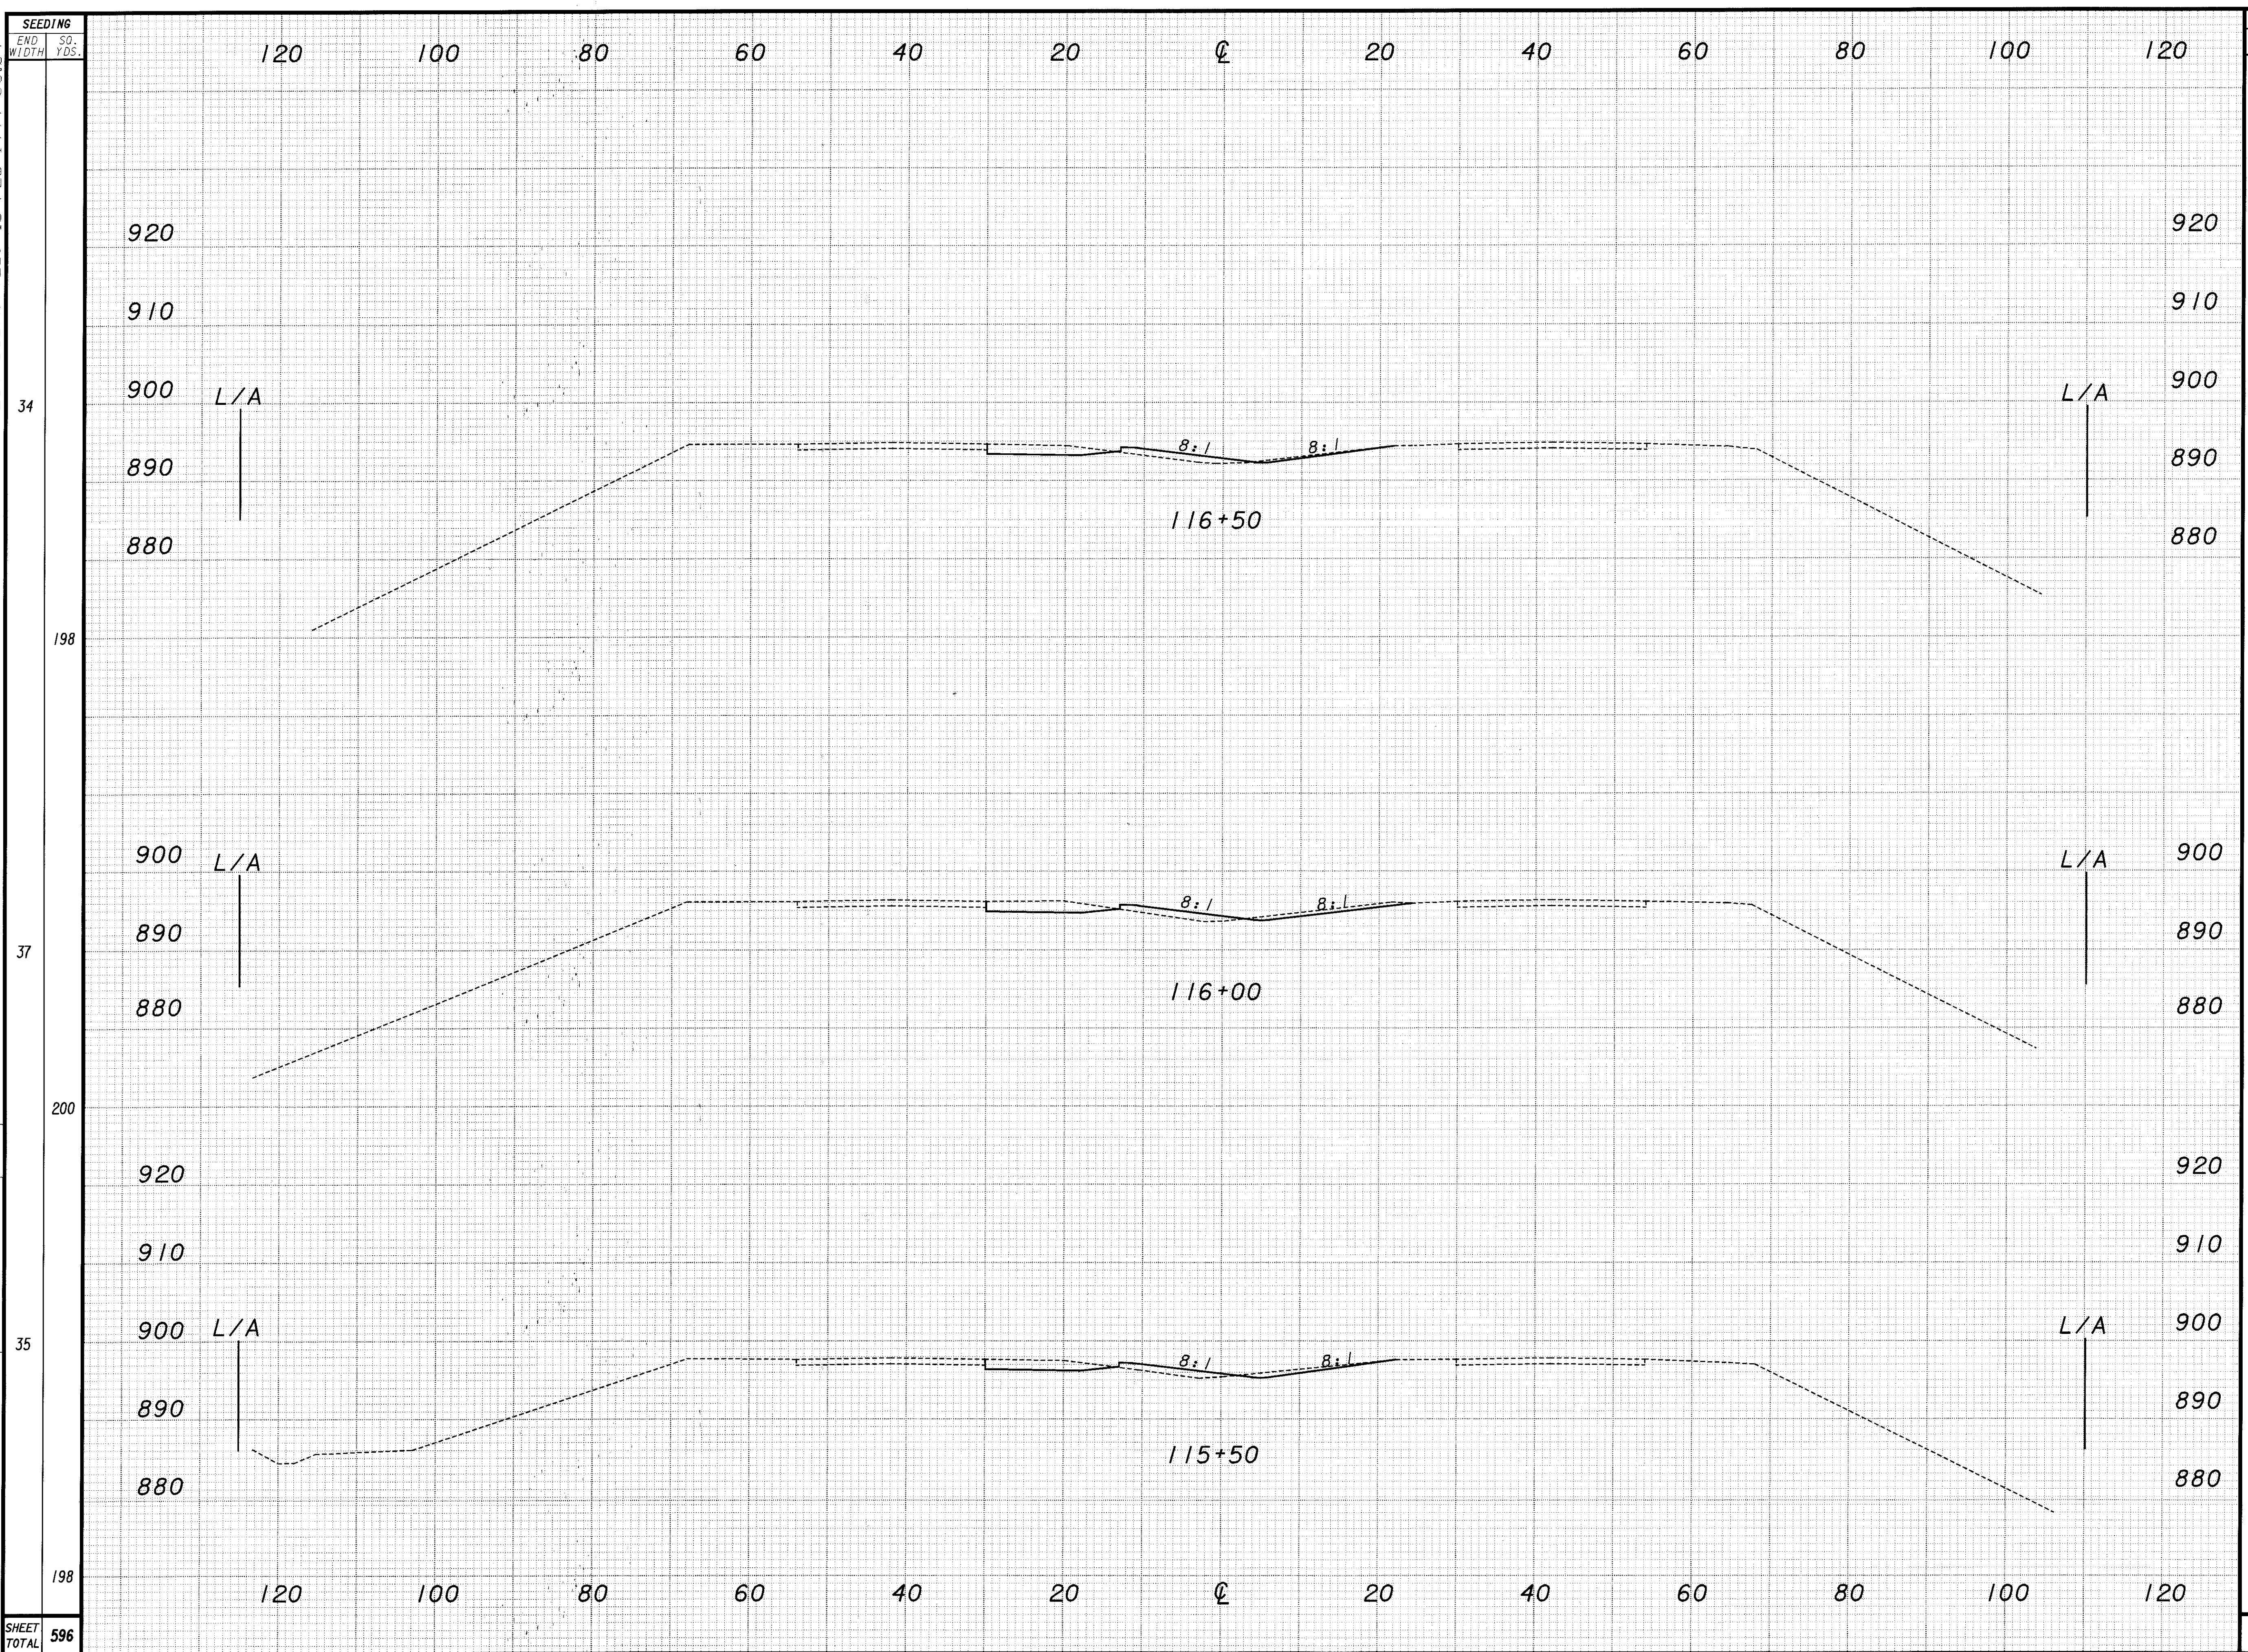

SEEDING		END AREA		VOLUME		CALCULATED		CHECKED	
END WIDTH	SO. YDS.	CUT	FILL	CUT	FILL	XXX	XXX	XXX	XXX
34	198	20	12	46	22				
37	200	29	12	44	21				
35	198	18	11	42	24				
SHEET TOTAL	596	132	67						

CROSS SECTION SHEET - S.R. 44
STA. 115+50 TO STA. 116+50

LAK-44-0.01

107
 196