


PLOTTED BY: jgrmovse
 PLOTTED FROM: @PROJECTS\p\d098666\p\d098666.qxu.dgn
 098666GXU.DGN
 PLOT SUBMITTED: 10-FEB-1999 08:15
 098666GXU.DGN

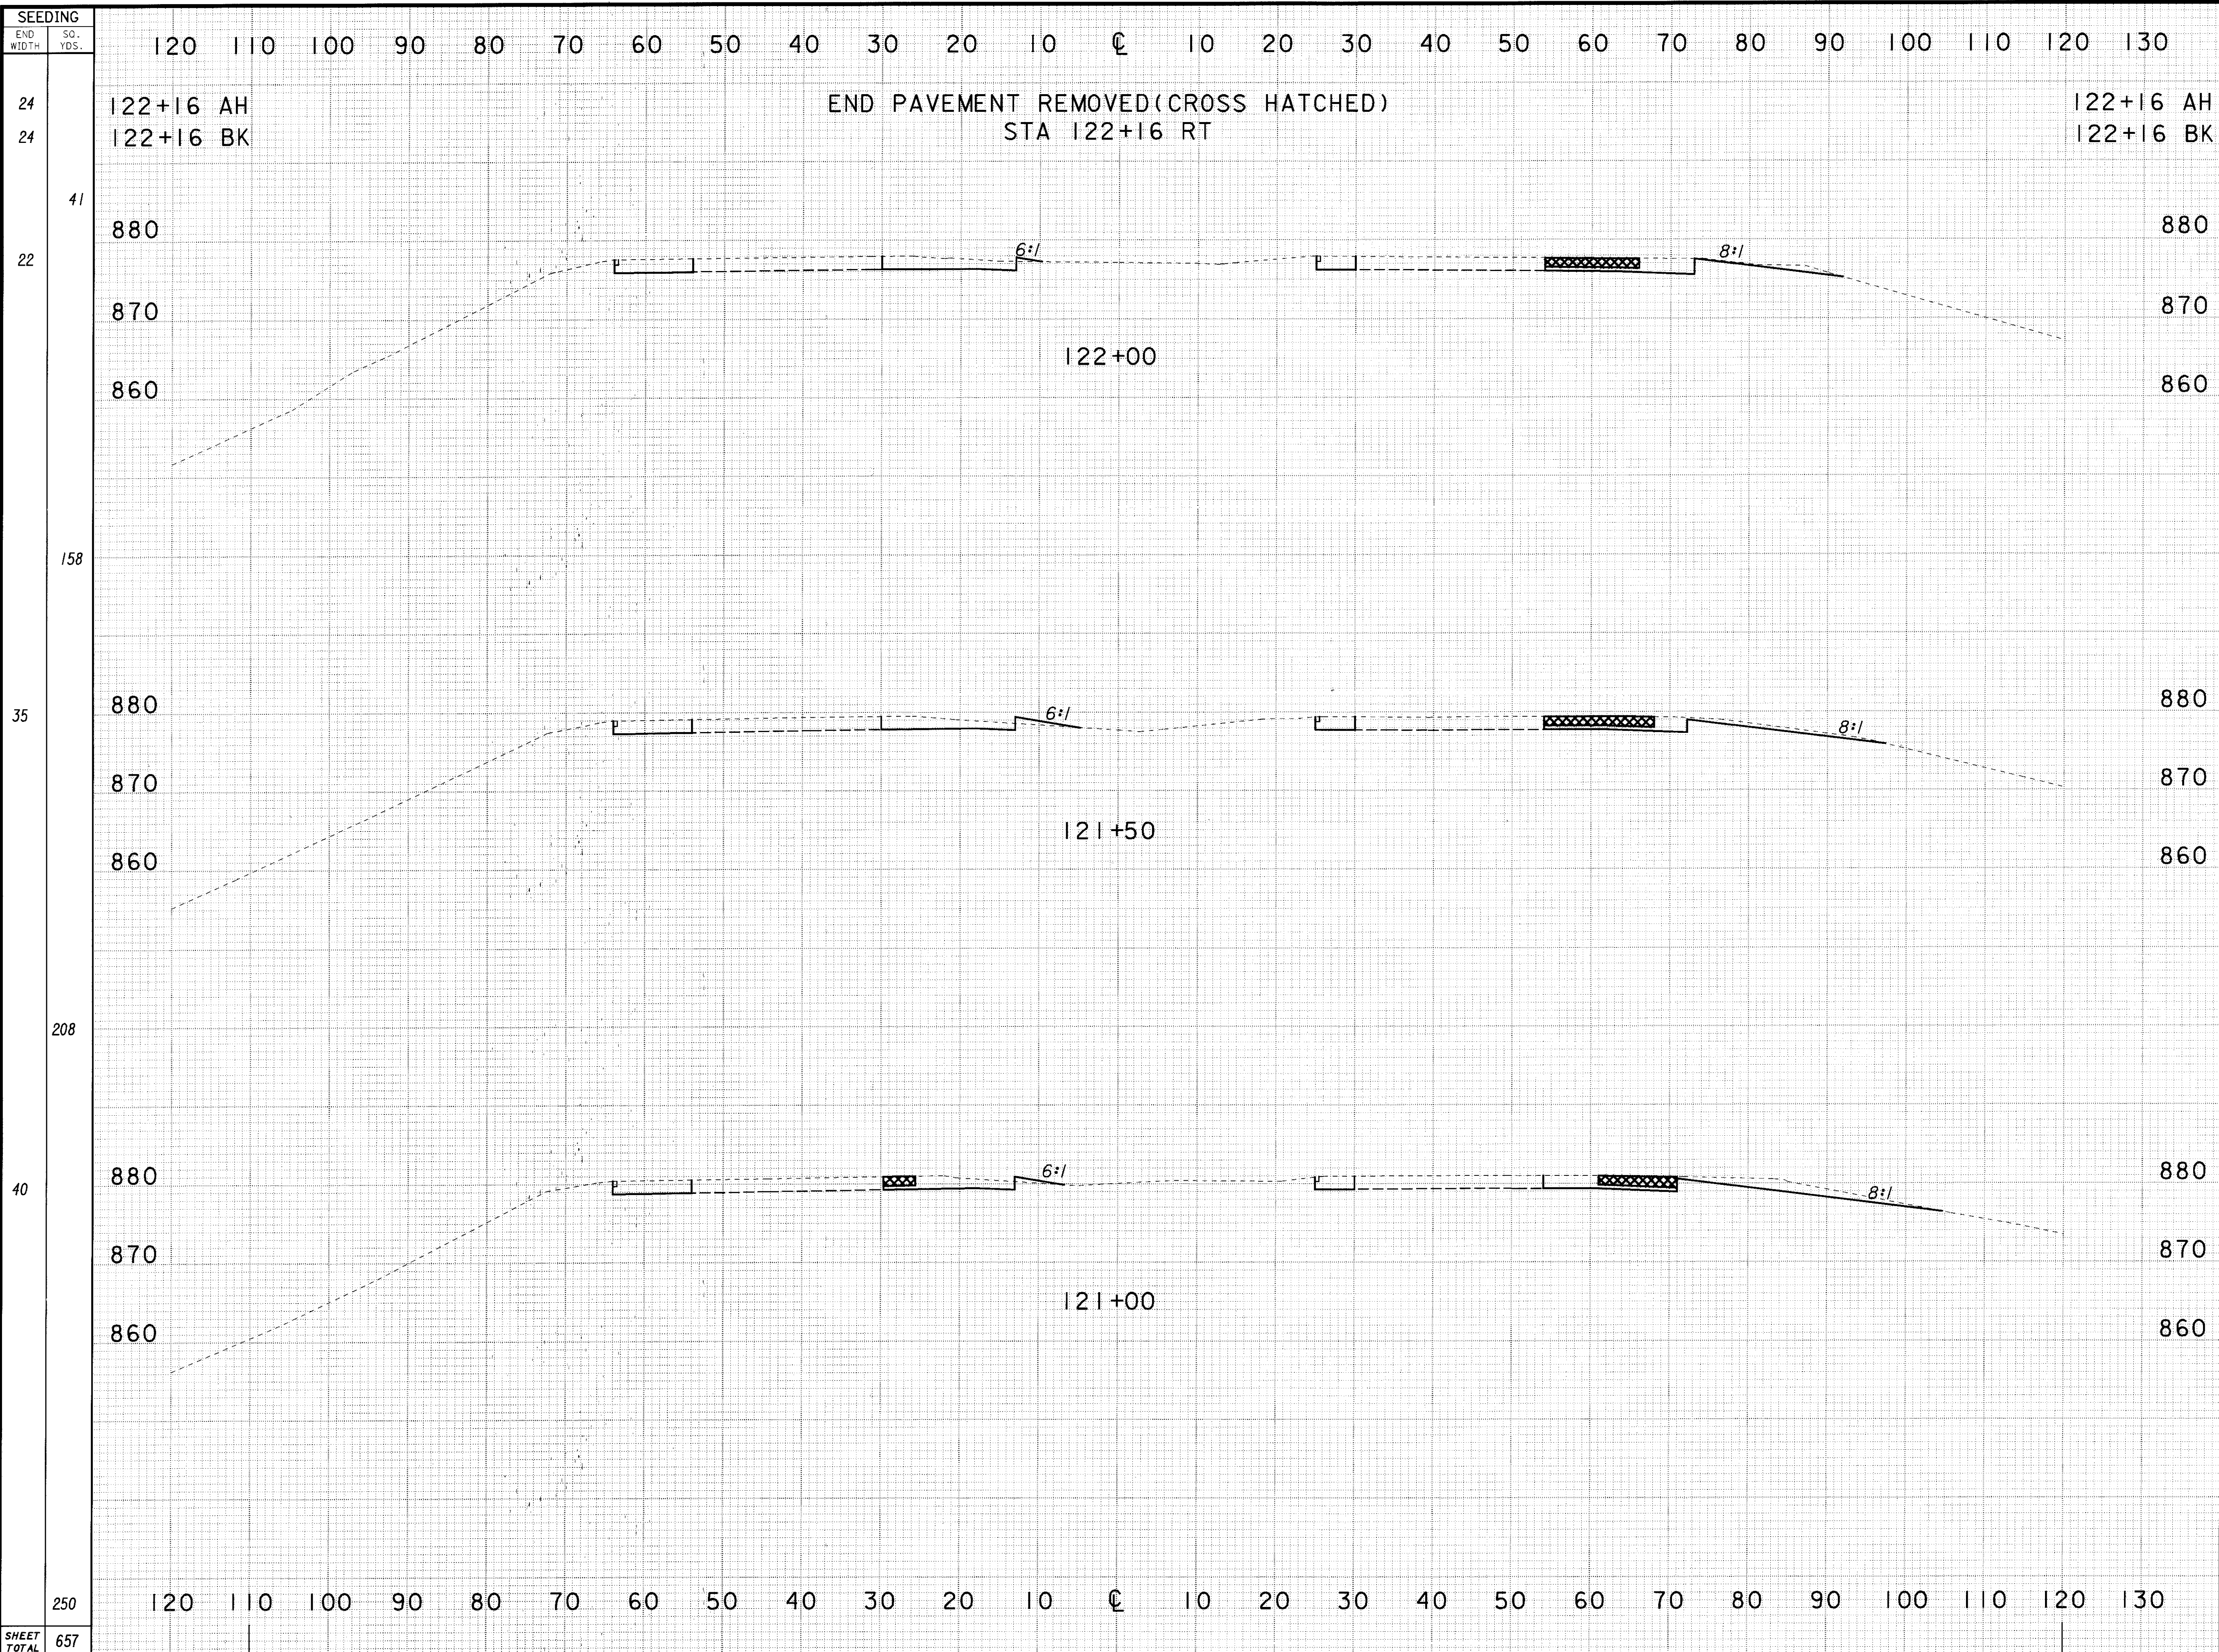

SEEDING	END AREA		VOLUME		CALCULATED	CHECKED
	CUT	FILL	CUT	FILL		
24	90	1			JAG	BJK
24	72	1				
41			44	1		
22	77	1				
158			137	7		
35	71	3				
208			146	5		
40	87	2				
250			202	2		
SHEET TOTAL	657		529	15		

CROSS SECTION SHEET - S.R. 44
STA. 121+00 TO STA. 122+00

LAK-44-0.01