


PLOTTED BY: jgrmovse  
 PLOTTED FROM: @PROJECTS\p\d098666\098666xbb.dgn  
 09866XBB.DGN  
 PLOT SUBMITTED: 10-FEB-1999 10:30

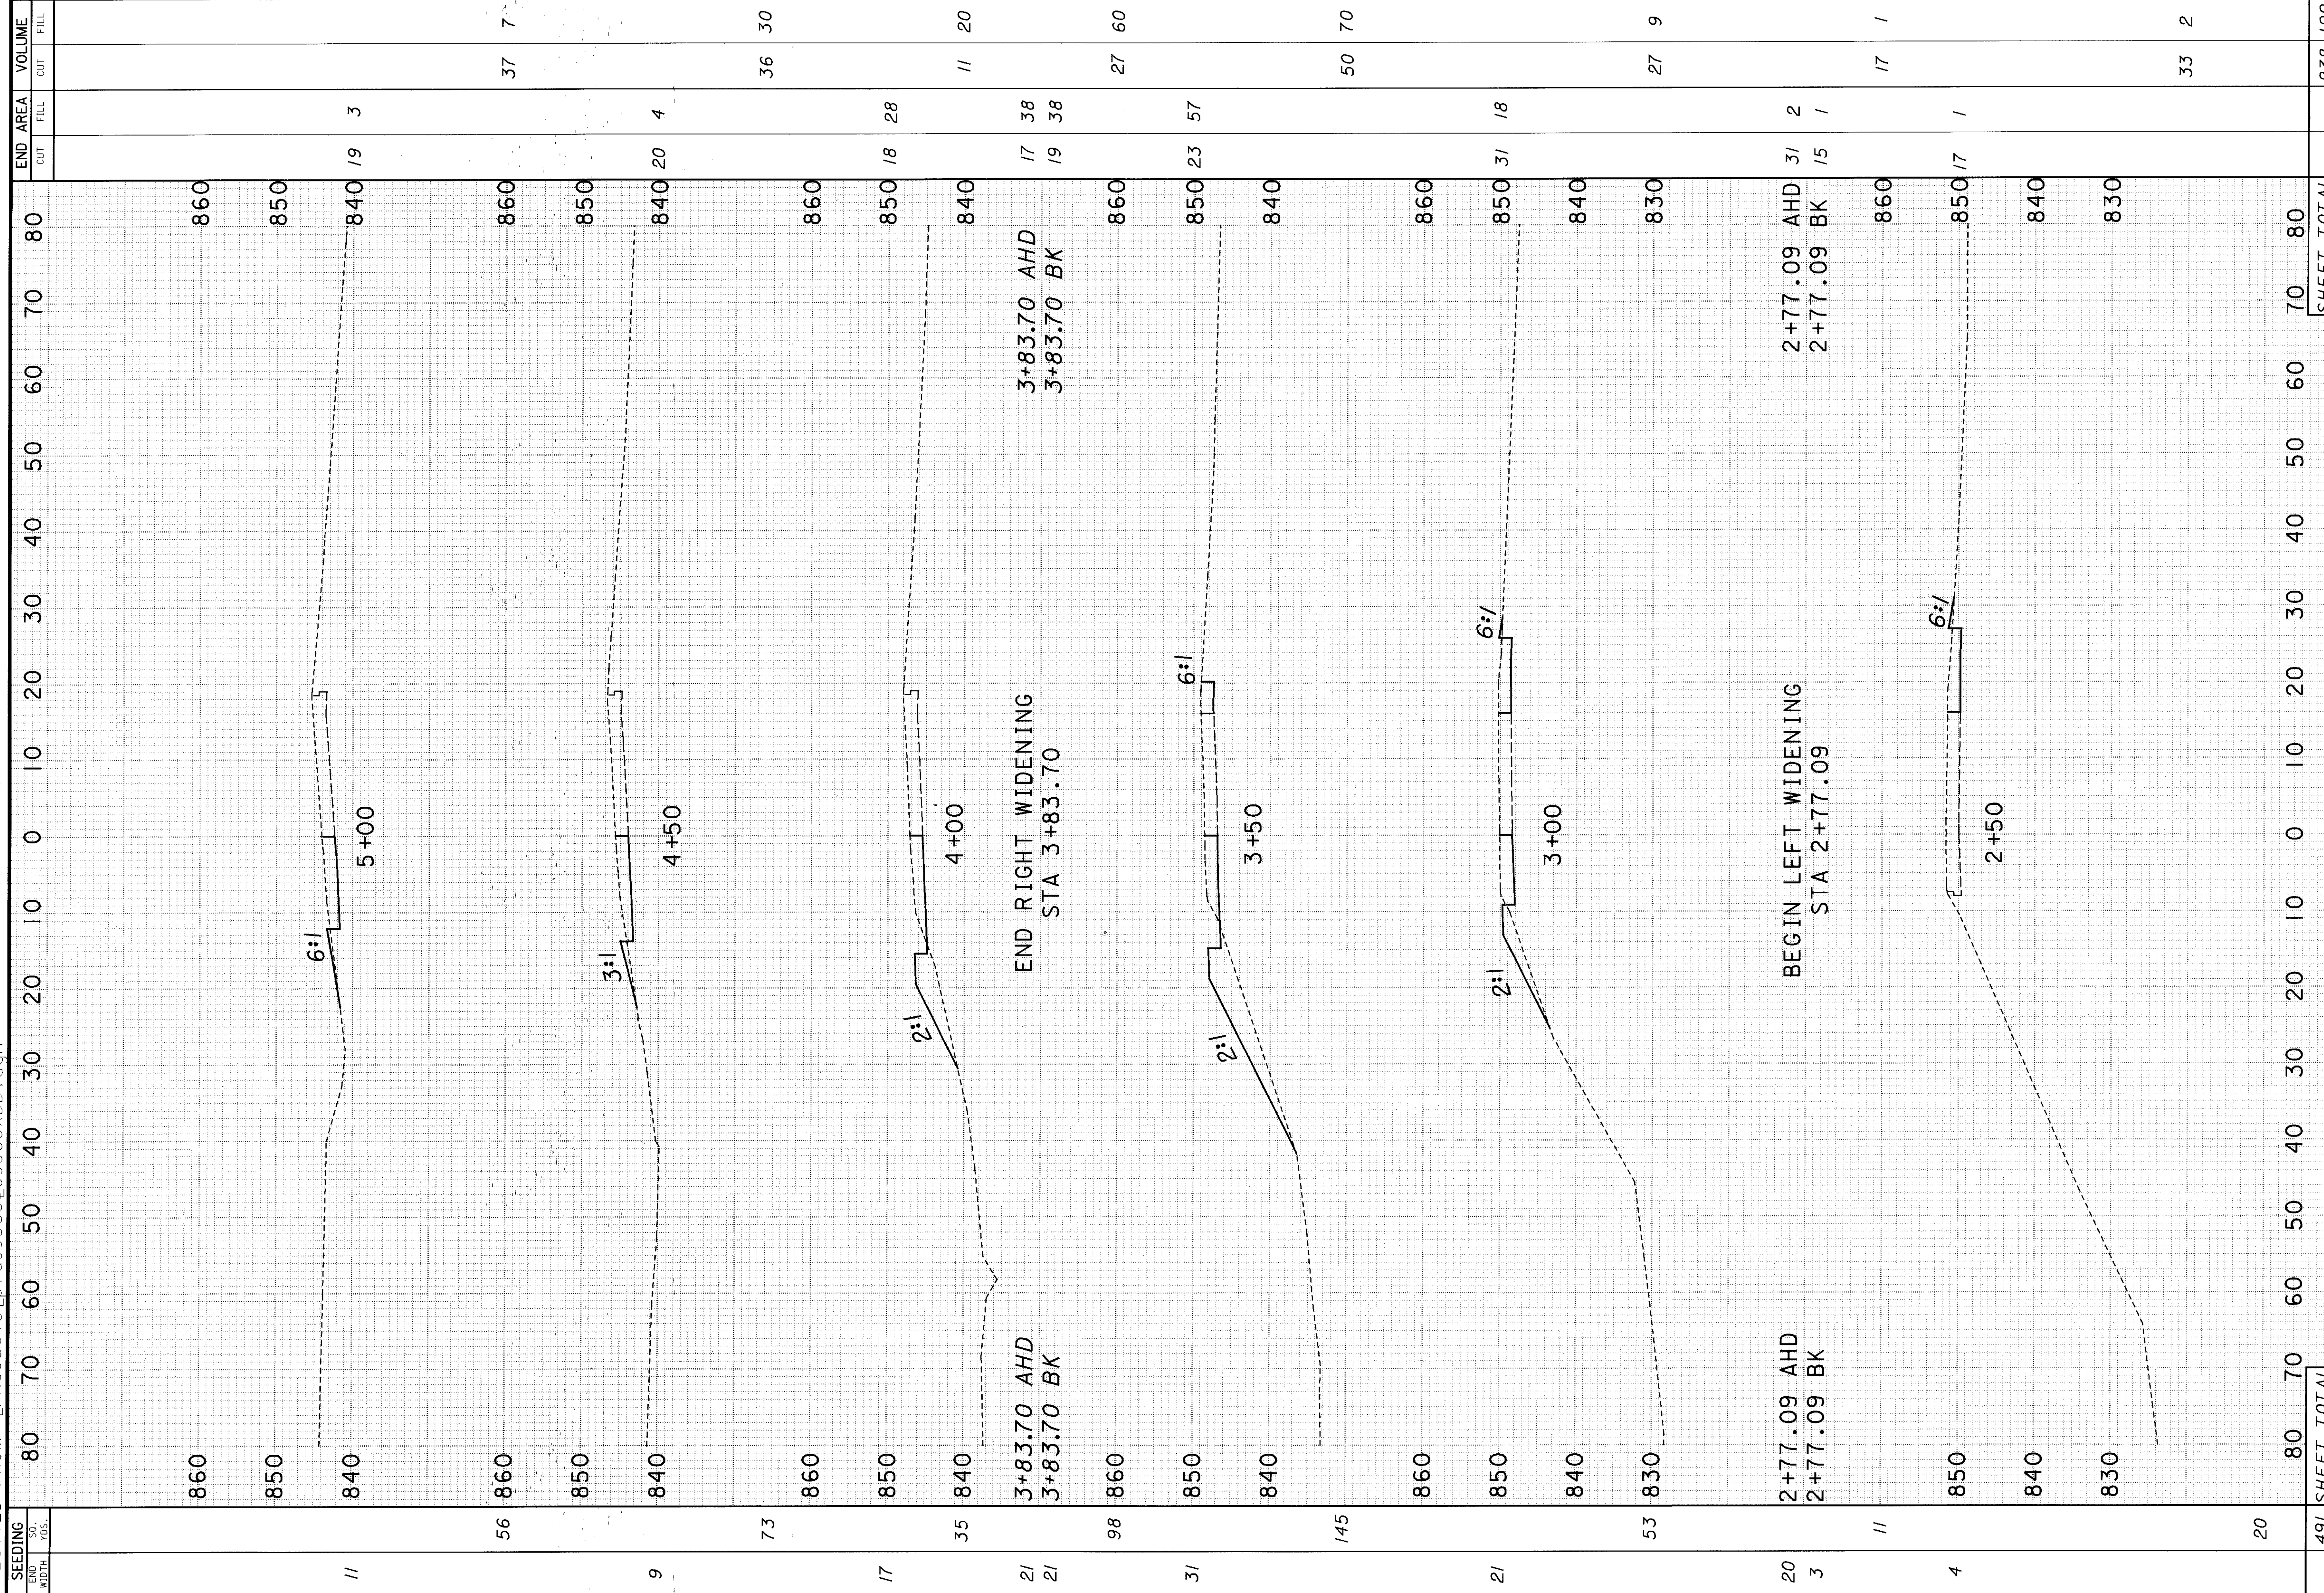

SEEDING END WIDTH	SO. VDS.	VOLUME CUT	VOLUME FILL	END AREA	
				CUT	FILL
