


PLOTTED BY: jgrmovse  
PLOTTED FROM: BPROJECTS\p\d098666\098666xca.dgn

098666XCA.DGN

PLOT SUBMITTED: 10-FEB-1999 10:31

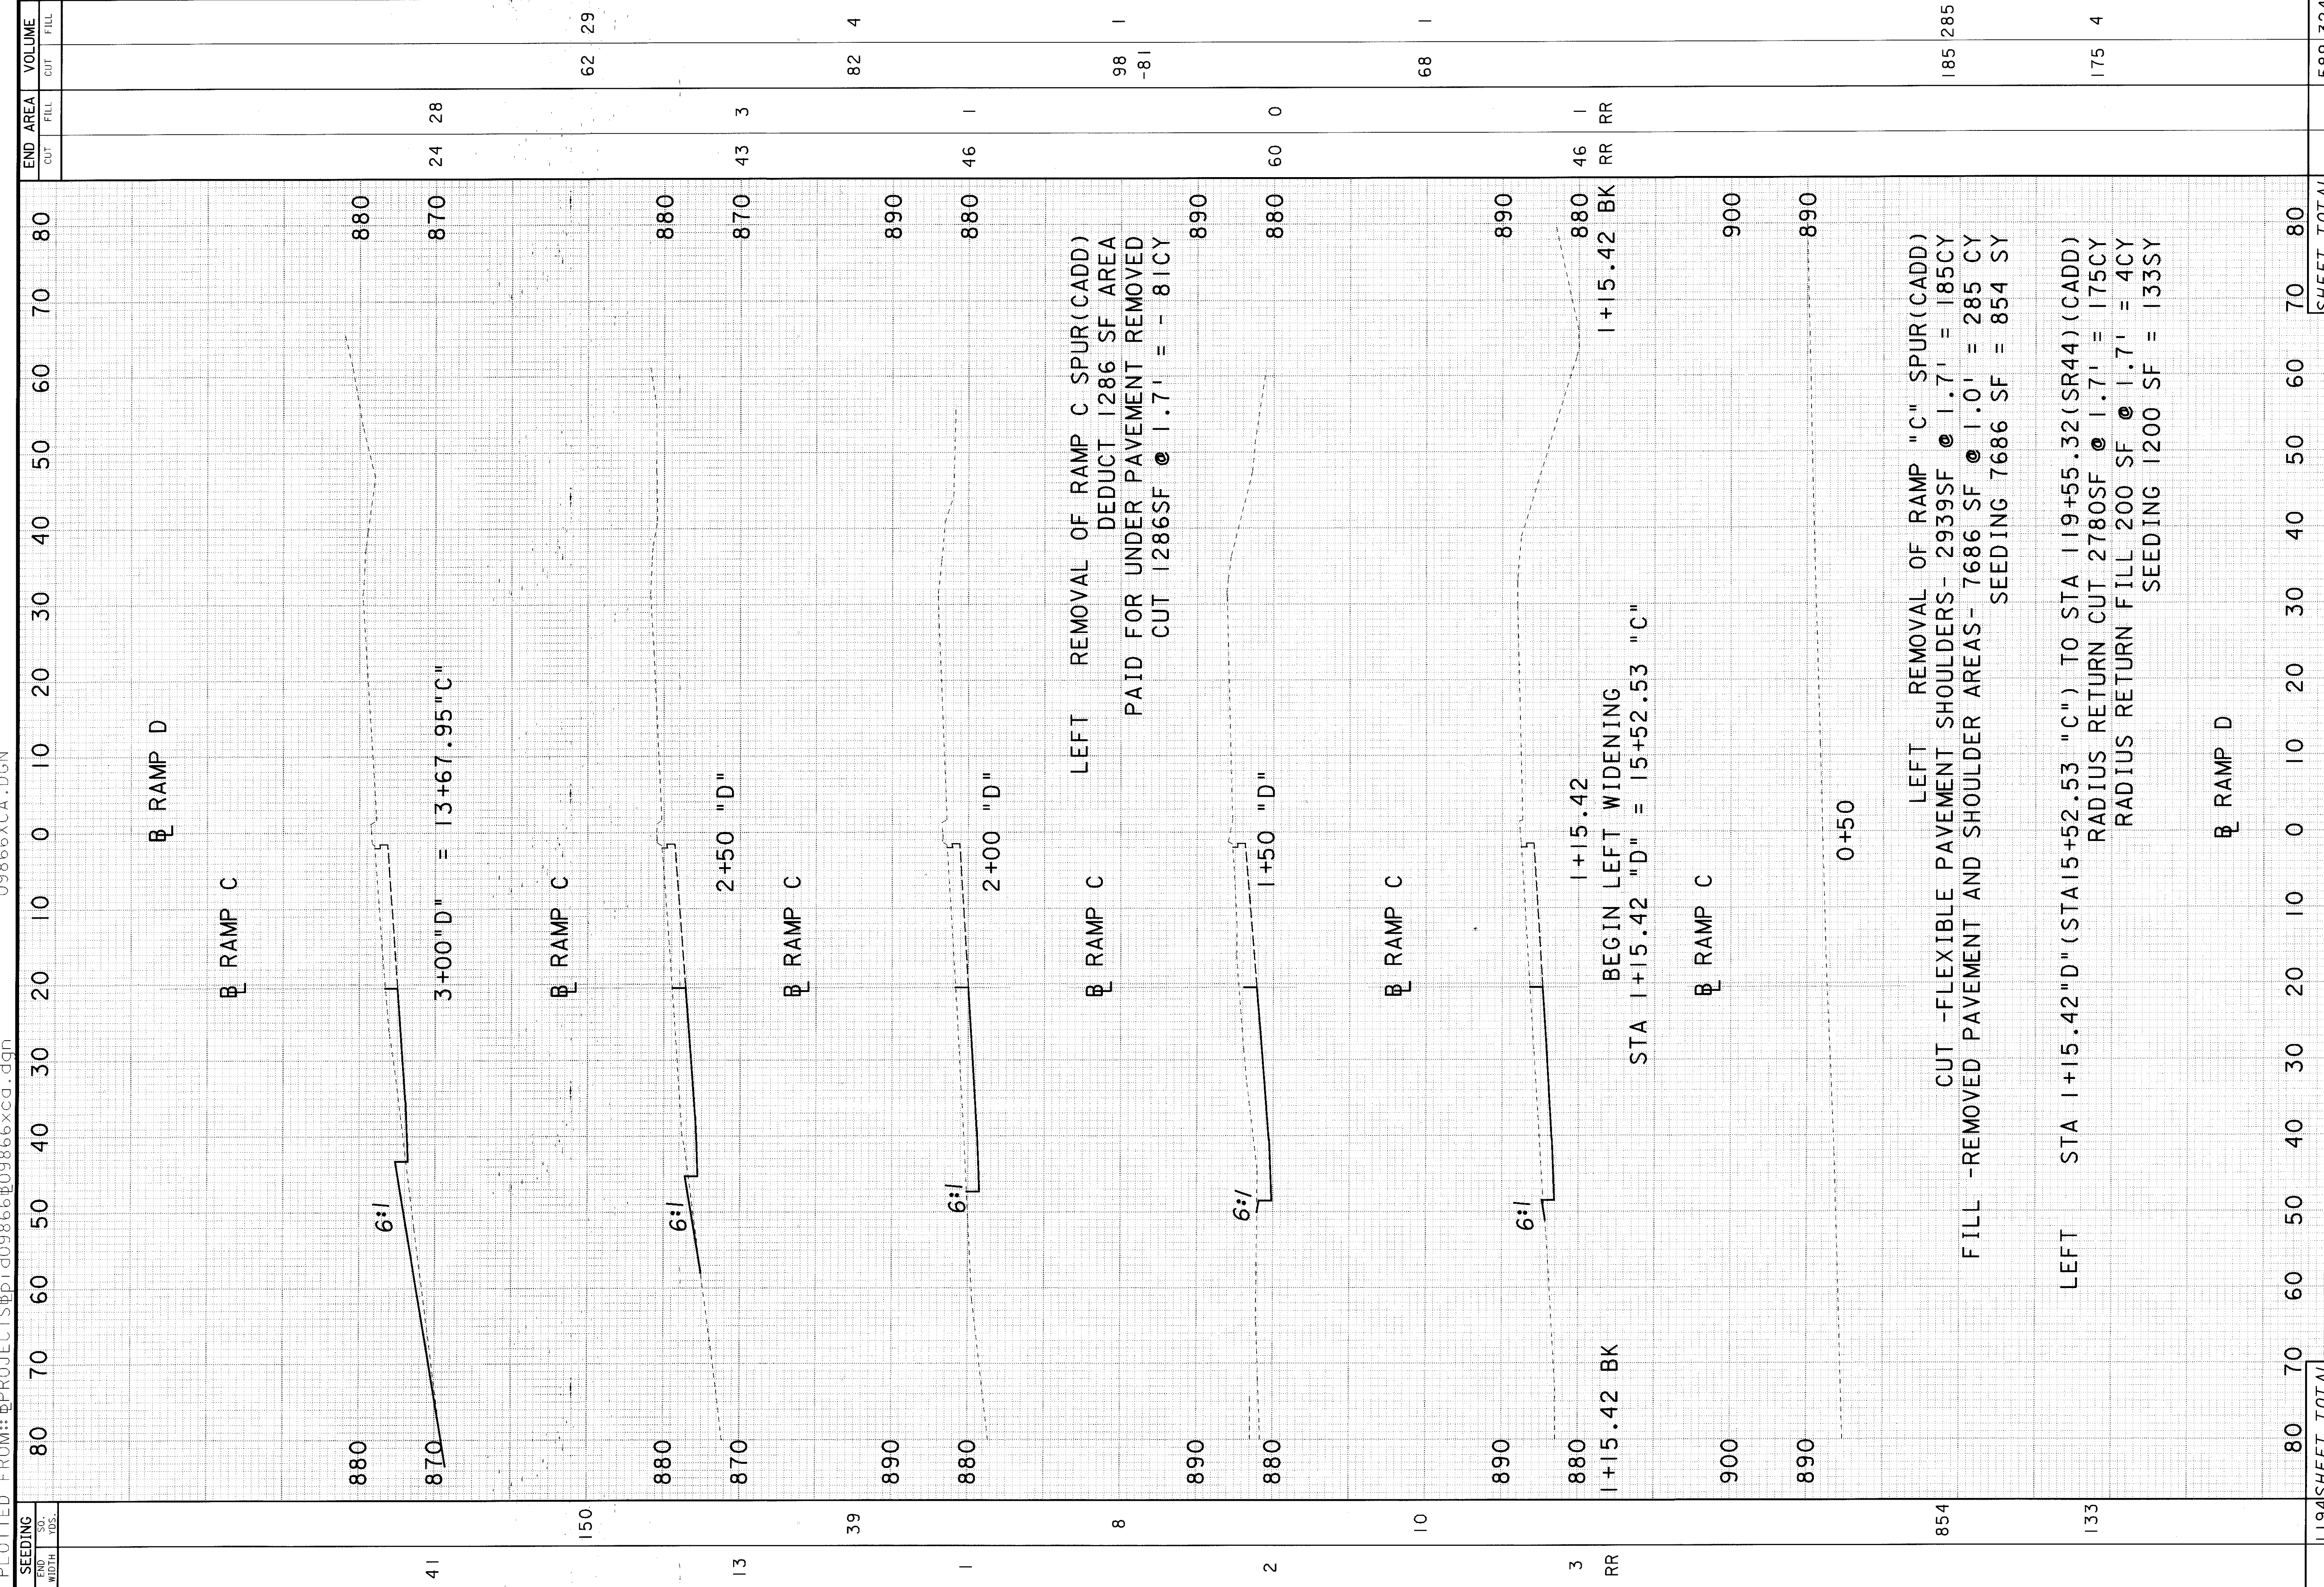

SEEDING	END SO. WIDTH	SO. VDS.	END AREA CUT	FILL	VOLUME CUT	FILL
41	80	70	80	24	28	
150	80	60	870			62
13	80	50	880	43	3	29
39	80	40	890			4
1	80	30	880	46	1	
2	80	20	880	60	0	98
10	80	10	890			-81
3	80	0	890	46	1	68
RR	80	0	880	46	RR	1
854	80	0	900			185
133	80	0	890			285
1194	80	0	890			175
SHEET TOTAL			70	80	589	324