

120 110 100 90 80 70 60 50 40 30 20 10 0 10 20 30 40 50 60 70 80 90 100 110 120 130

CALCULATED  
RAS  
CHECKED  
MAL

SIGNAL POLE ELEVATIONS  
SR44 INTERSECTION WITH IR90 / RAMP A&B

LAK-44-0.01


189  
196

PLOT SUBMITTED: 11-FEB-1999 15:43

09866CDC.DGN

09866CDC.DGN

PLOTTED BY: jgrmavse  
P:\PROJECTS\IR90\IR90.dwg

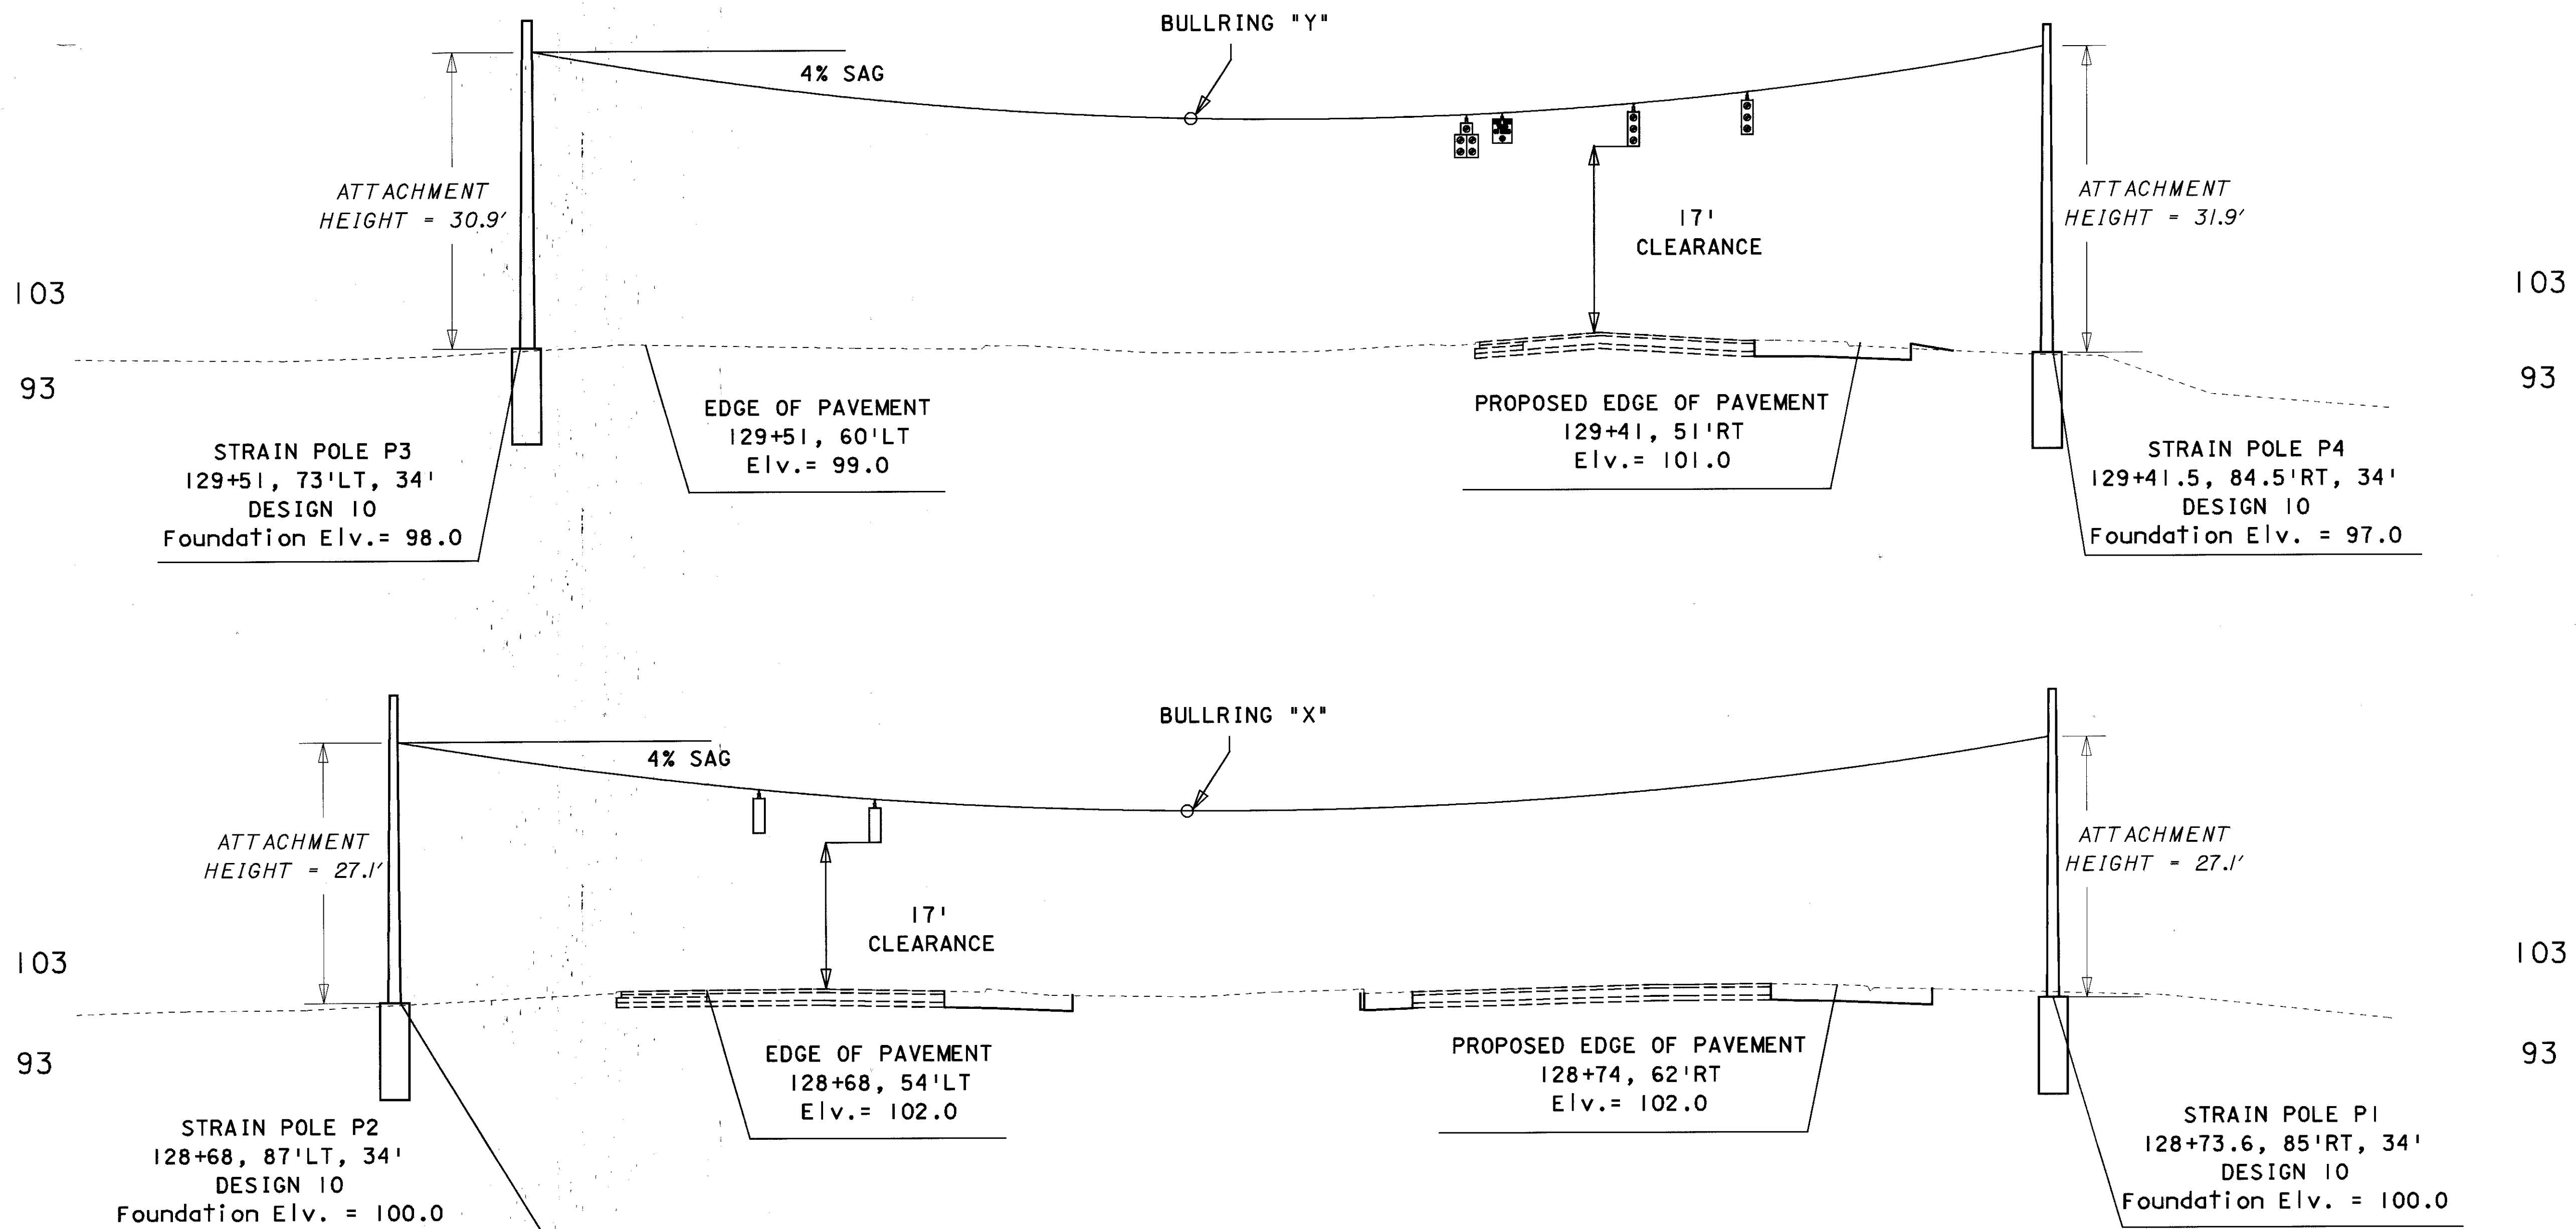

THE STRAIN POLE FOUNDATION AND PAVEMENT ELEVATIONS SHOWN ON THIS SHEET ARE TO BE USED EXCLUSIVELY (NOT RELATIVE TO OTHER ELEVATIONS SHOWN IN THE PLANS) FOR THE CONSTRUCTION OF THE STRAIN POLE FOUNDATIONS. THE INTENT OF THE ELEVATIONS IS TO GIVE THE CONTRACTOR A DIFFERENTIAL BETWEEN PAVEMENT AND TOP OF THE PROPOSED FOUNDATION. THE ELEVATIONS SHOWN ARE TO BE FIELD VERIFIED PRIOR TO ANY FOUNDATION PLACEMENT.

120 110 100 90 80 70 60 50 40 30 20 10 0 10 20 30 40 50 60 70 80 90 100 110 120 130