
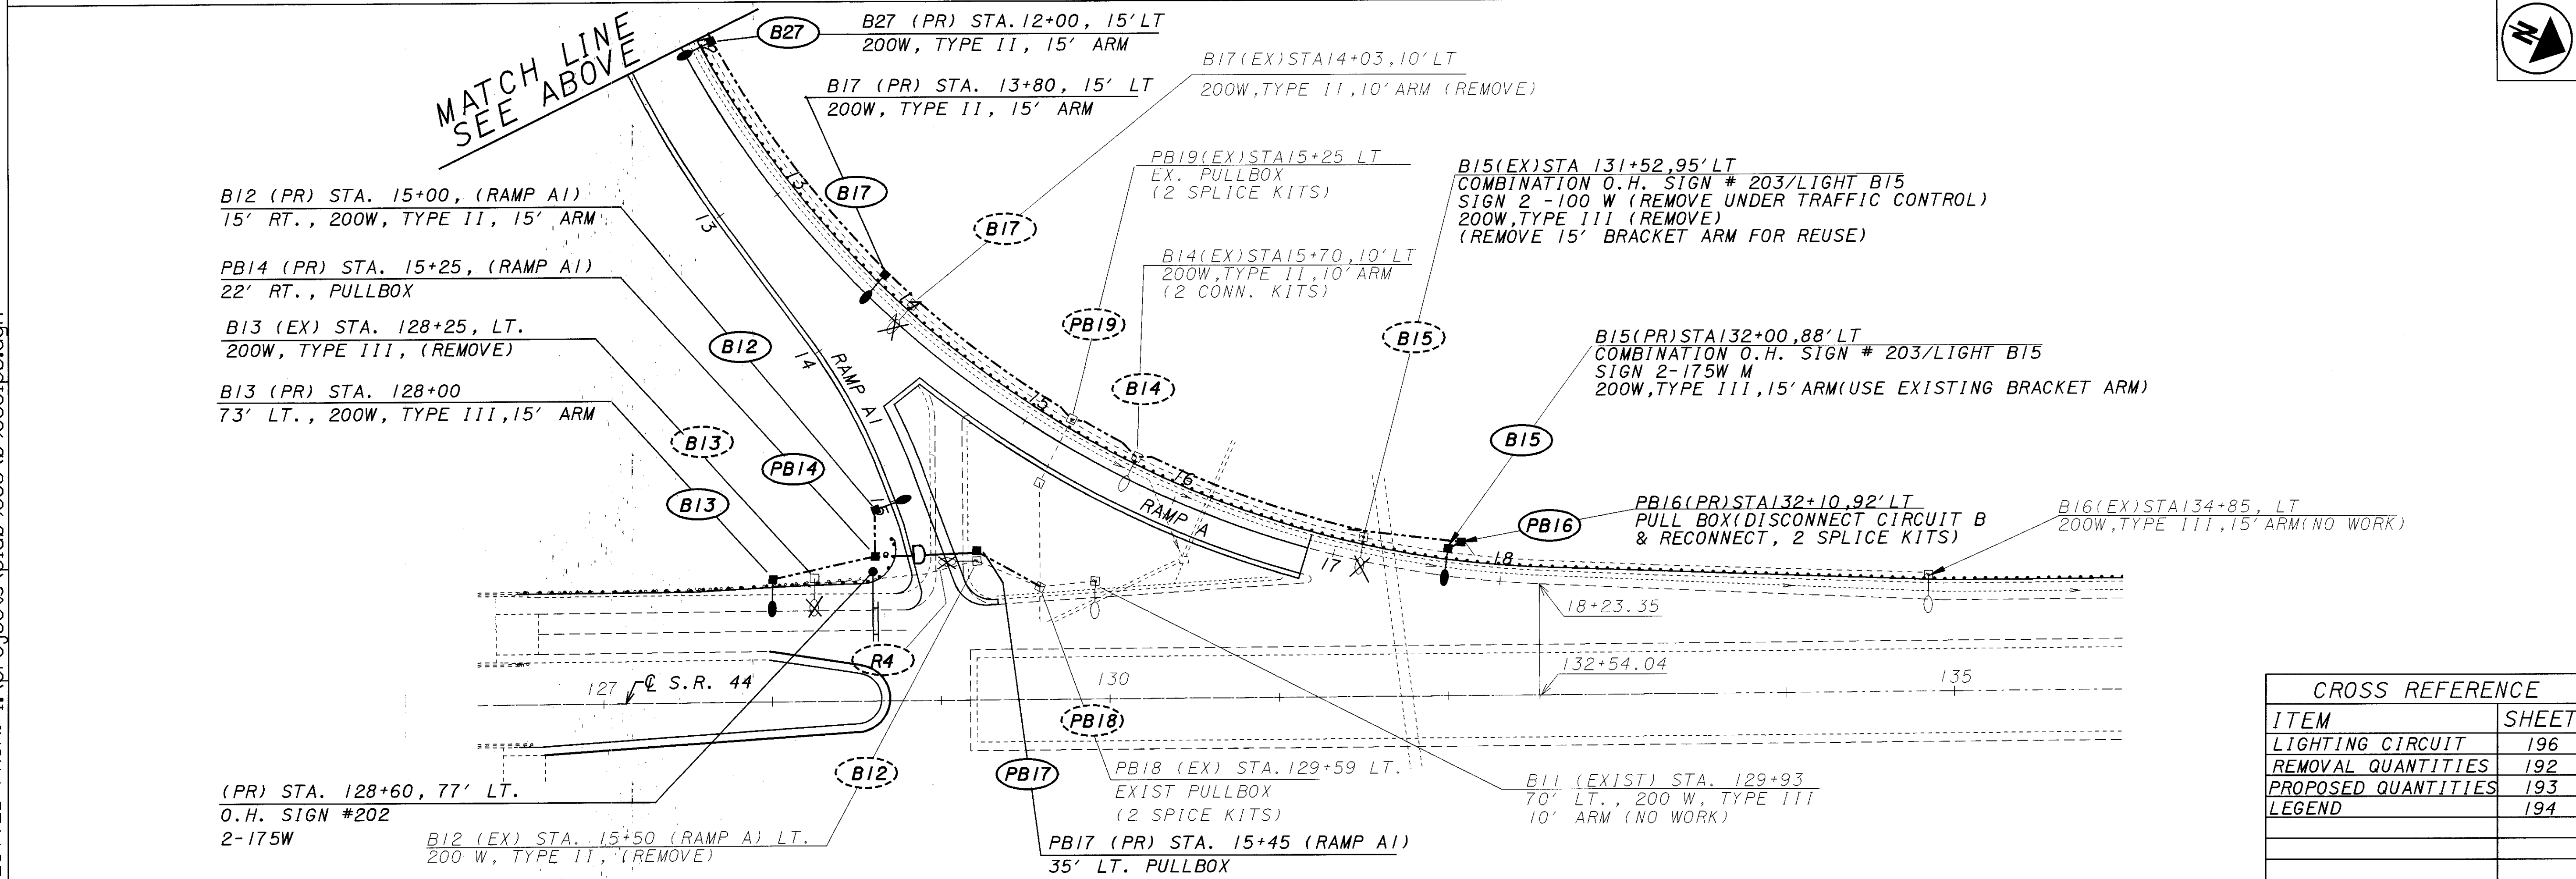


PLOT SUBMITTED: 10-FEB-1999 06:08

098661pb.dgn

098661pb.dgn

PLOTTED BY: fkonopka
PLOTTED FROM: i:\projects\pic\09866\098661pb.dgn

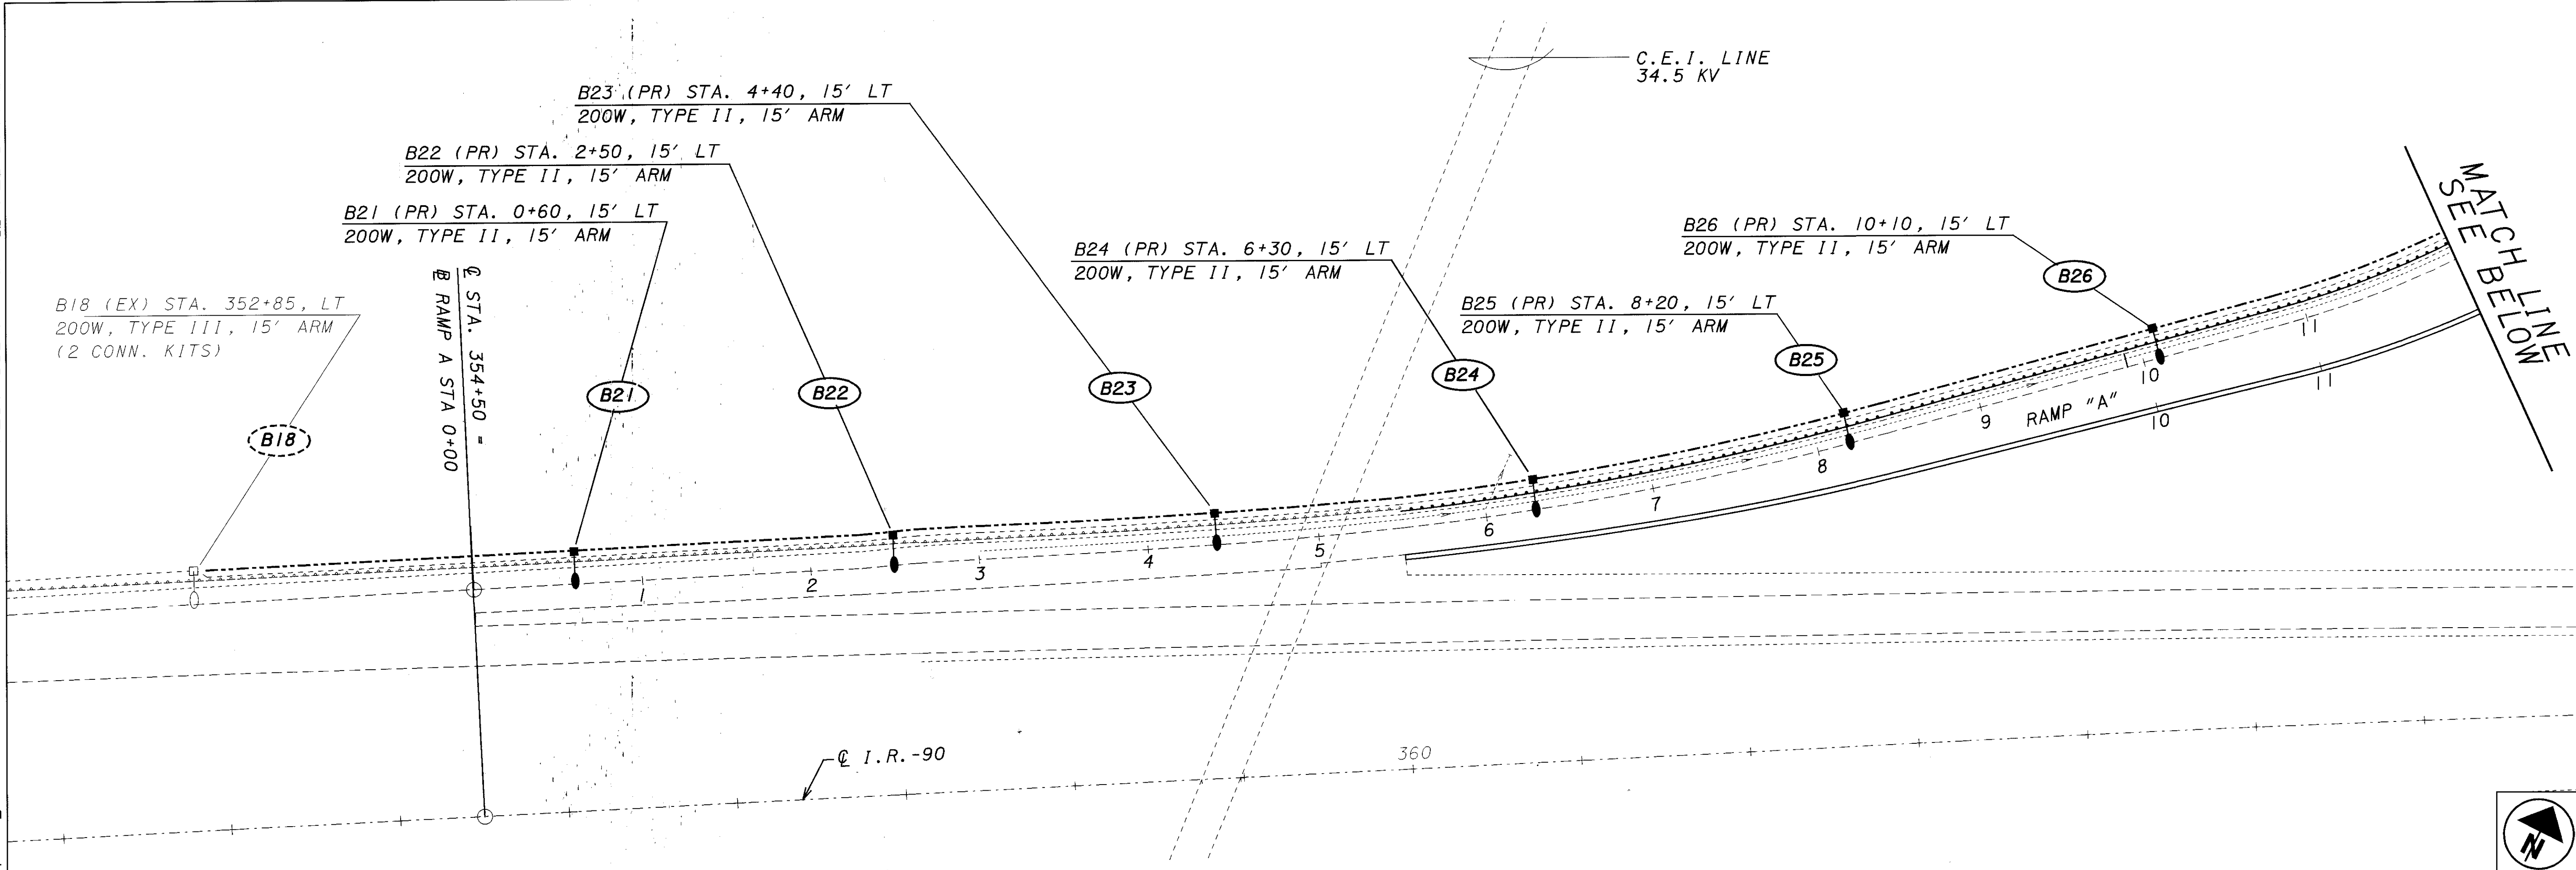

LIGHTING PLAN SHEET - S.R. 44
STA. 130+00 TO STA. 136+00



CROSS REFERENCE	
ITEM	SHEET
LIGHTING CIRCUIT	196
REMOVAL QUANTITIES	192
PROPOSED QUANTITIES	193
LEGEND	194

LAK-44-0.01

195
196