
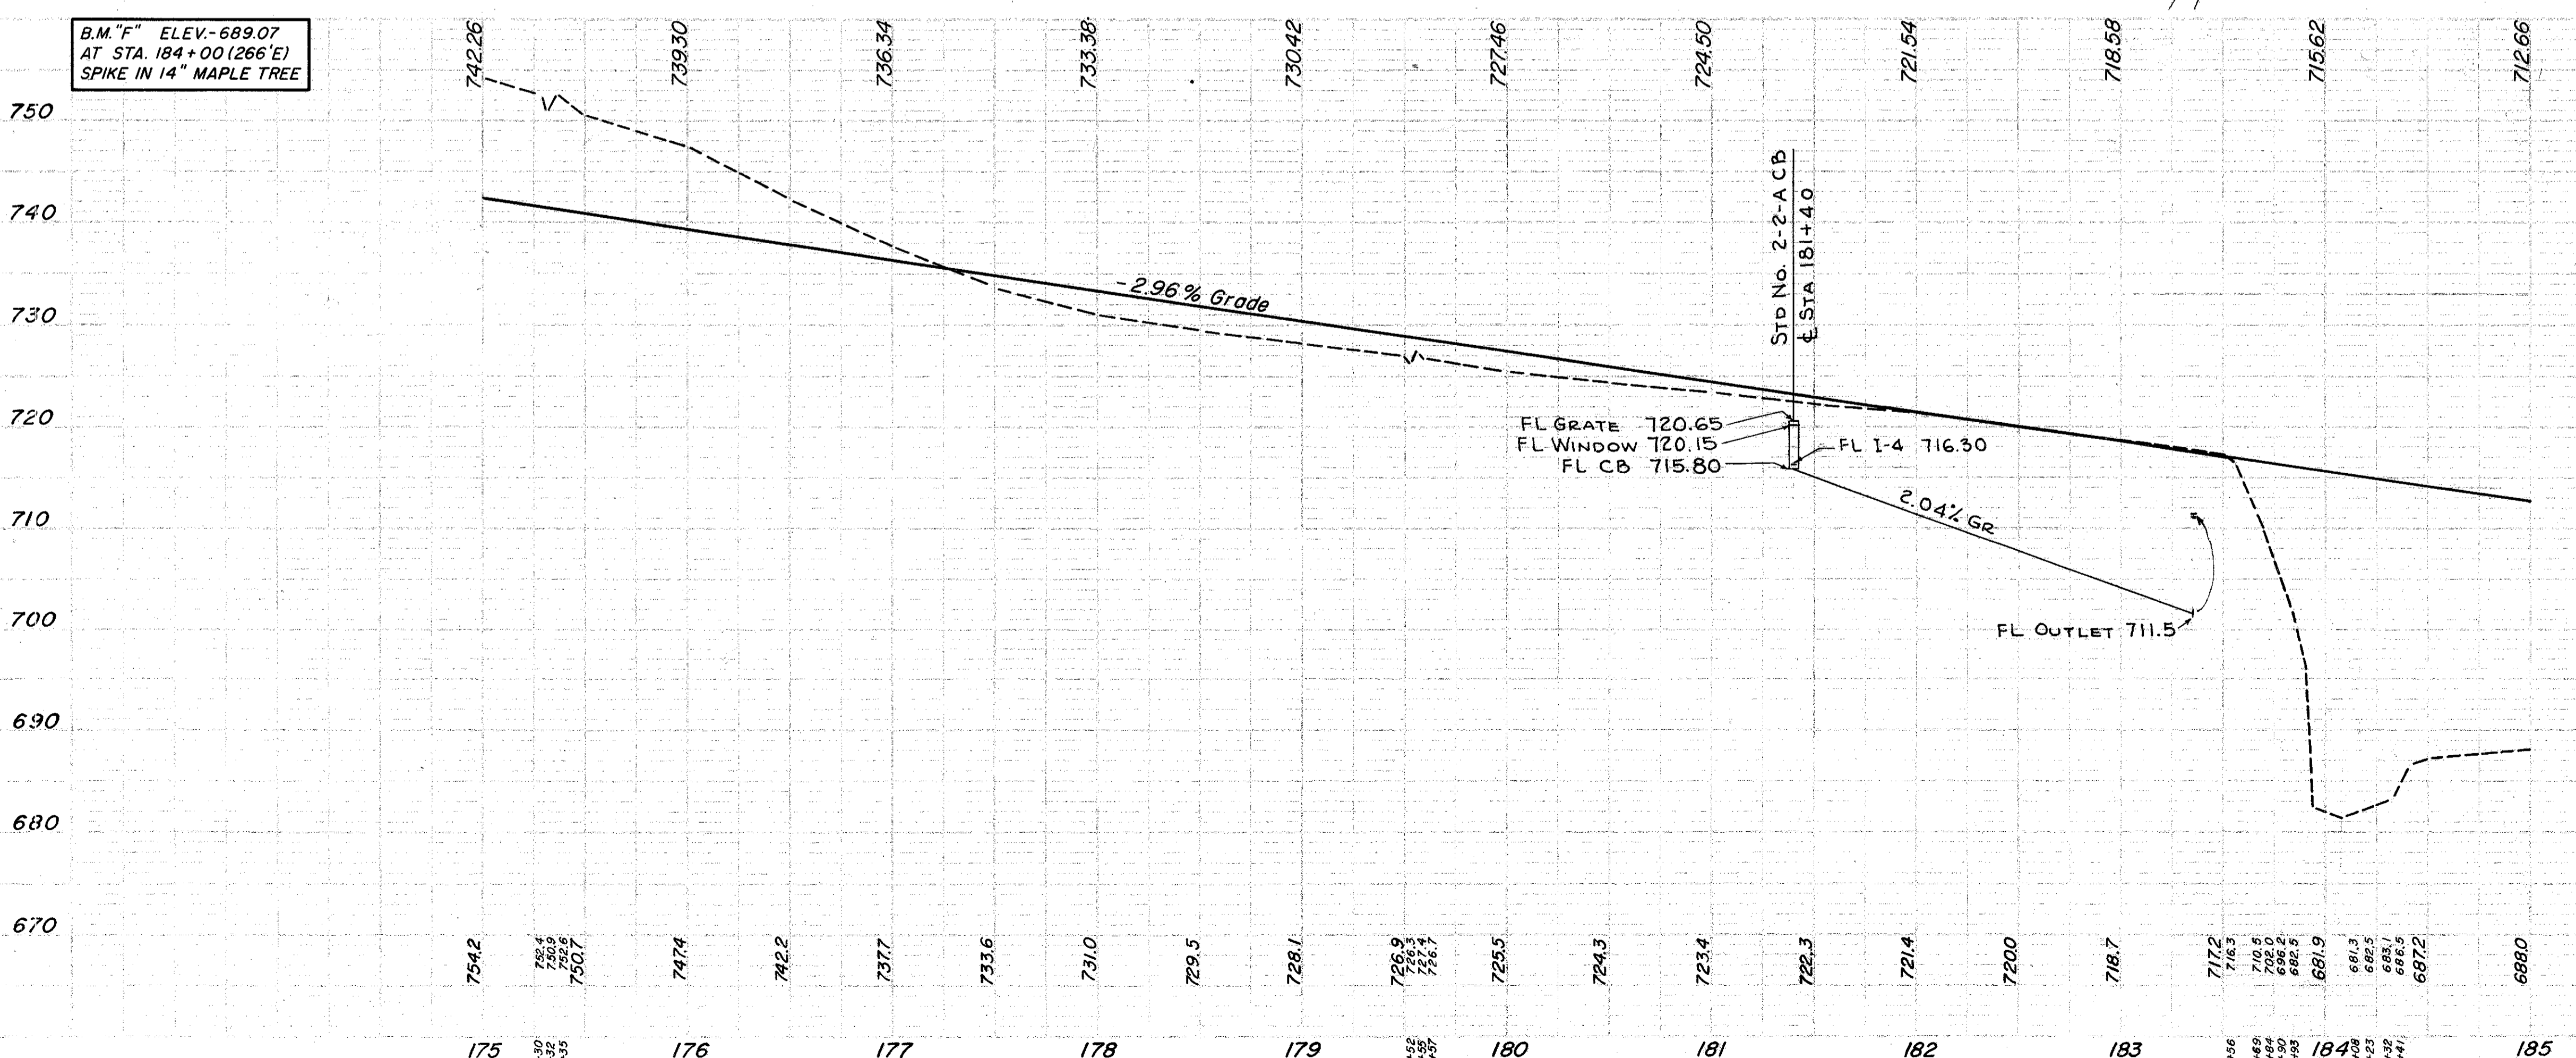


FED. RD. DIVISION	STATE	PROJECT
2	OHIO	

22  
228

LAKE COUNTY  
LAK-44-1.70

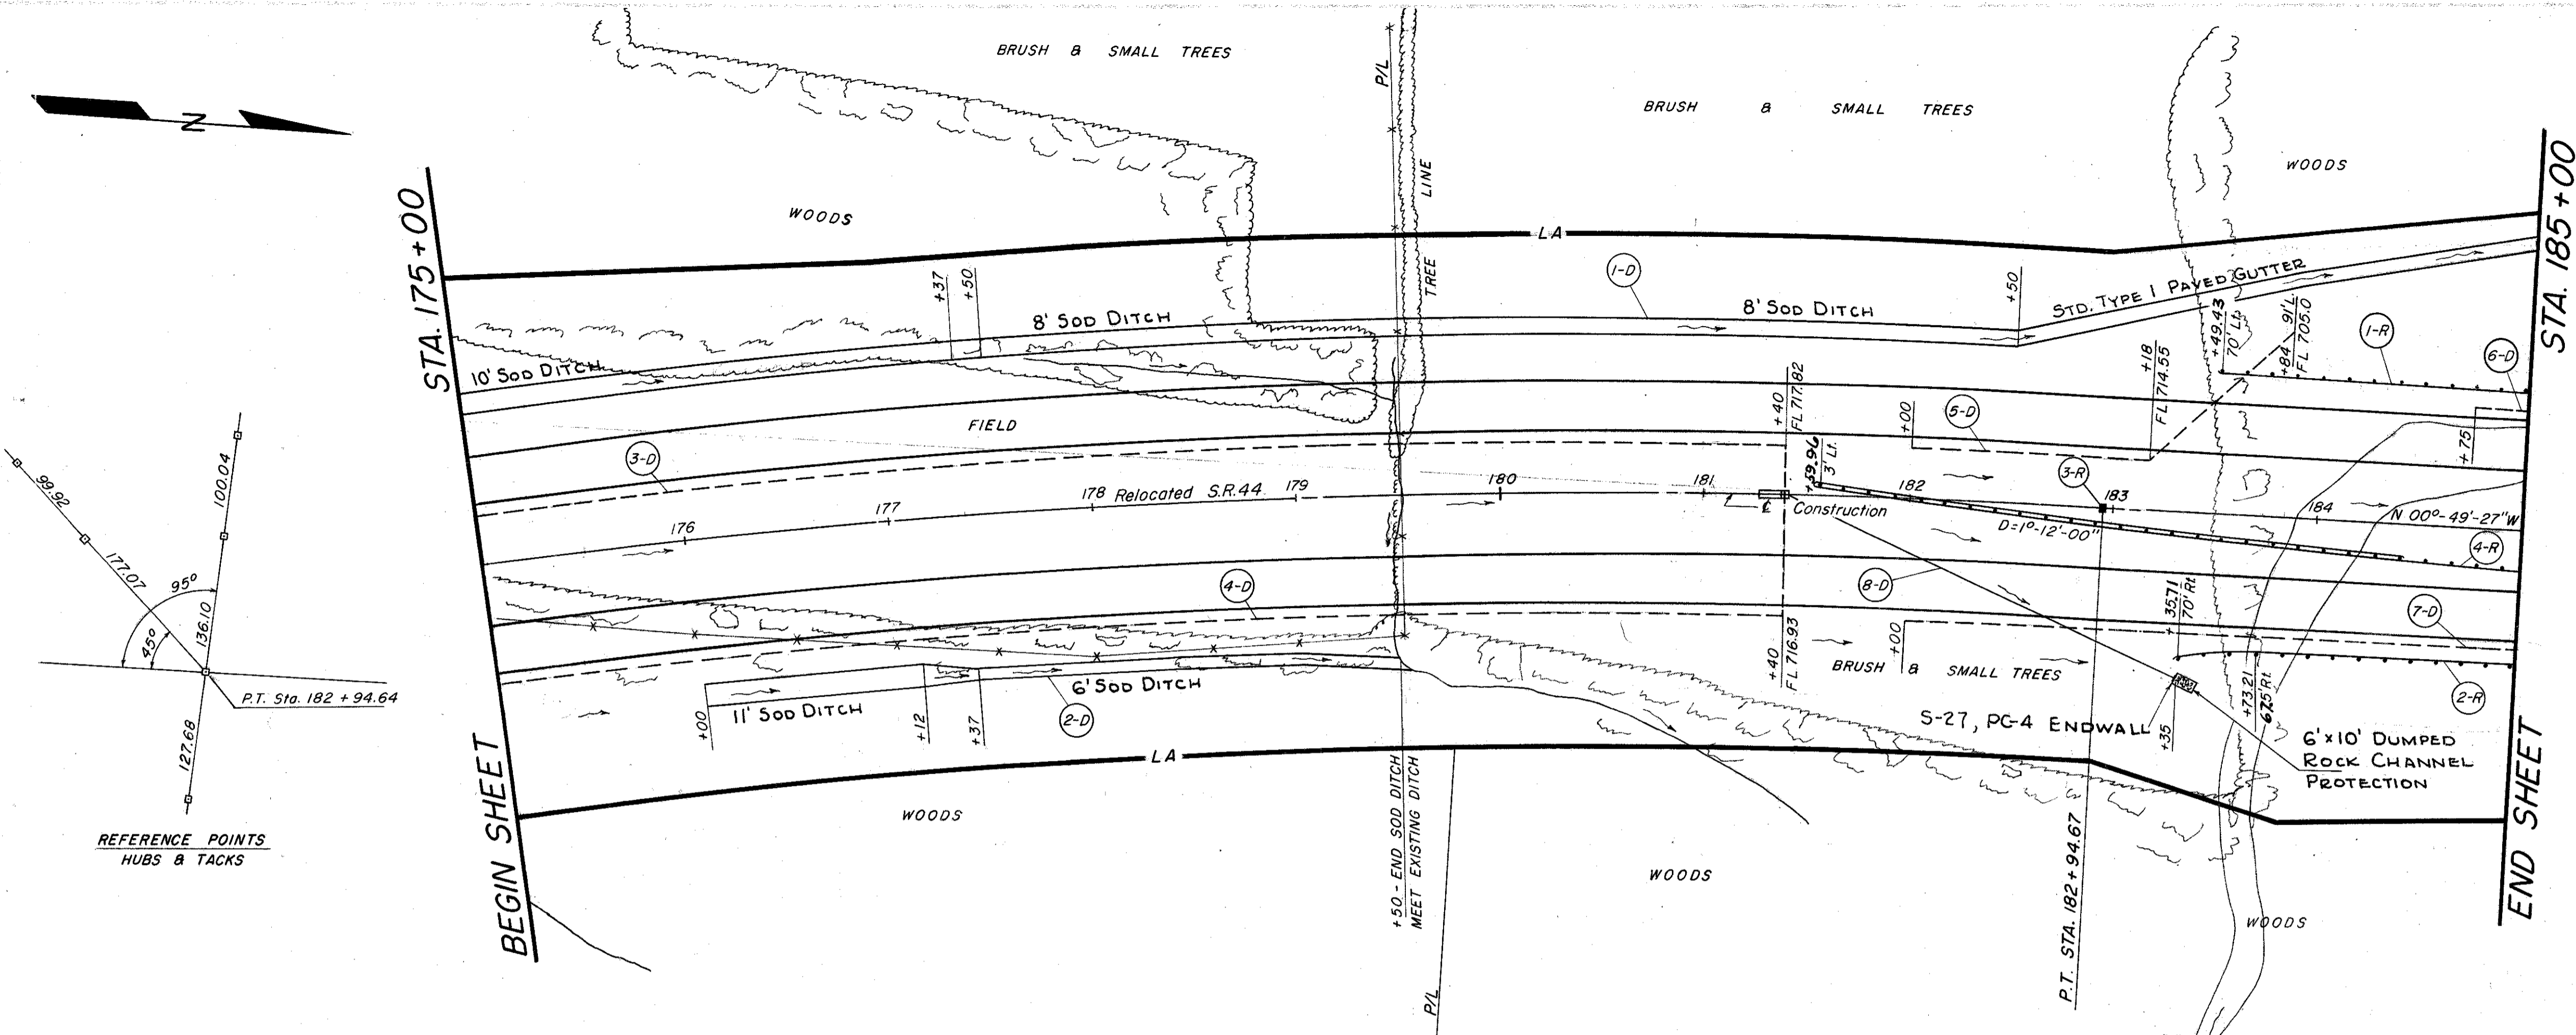

**ROADWAY & PAVEMENT QUANTITIES**

STRUCTURE NO. OR REFERENCE NO.	STATION TO STATION	SIDE	QUANTITY	UNIT	AMOUNT
1-R	185+41.70 TO 185+00	LEFT	150.57	LN. FT.	
2-R	183+35.71 TO 185+00	RIGHT	164.29	LN. FT.	
3-R	182+94.67	RIGHT	52.54	LN. FT.	287.5
4-R	181+59.96 TO 185+00	RIGHT	367.40	LN. FT.	287.5
	TOTAL				

**DRAINAGE QUANTITIES**

STRUCTURE NO. OR REFERENCE NO.	STATION TO STATION	SIDE	QUANTITY	UNIT	AMOUNT
1-D	175+00 TO 185+00	LEFT	910	S.Y.	
2-D	176+00 TO 179+50	RIGHT	320	S.Y.	
3-D	175+00 TO 181+40	LEFT			
4-D	175+00 TO 181+40	RIGHT			
5-D	182+00 TO 183+84	LEFT			
6-D	184+75 TO 185+00	LEFT			
7-D	182+00 TO 185+00	RIGHT			
8-D	181+40 TO 183+35	RIGHT			
	TOTAL				

PLAN & PROFILE STA. 175+00 TO STA. 185+00