


FED. RD. DIVISION	STATE	PROJECT
2	OHIO	

29  
228

LAKE COUNTY  
LAK-44-170

Seeding	Width Feet	Area Sq.Yds
	114	
		564
	89	
		539
	105	
		682
	140	
		78
	406	
		406
	68	
		68
	0	
		0
	125	
		125

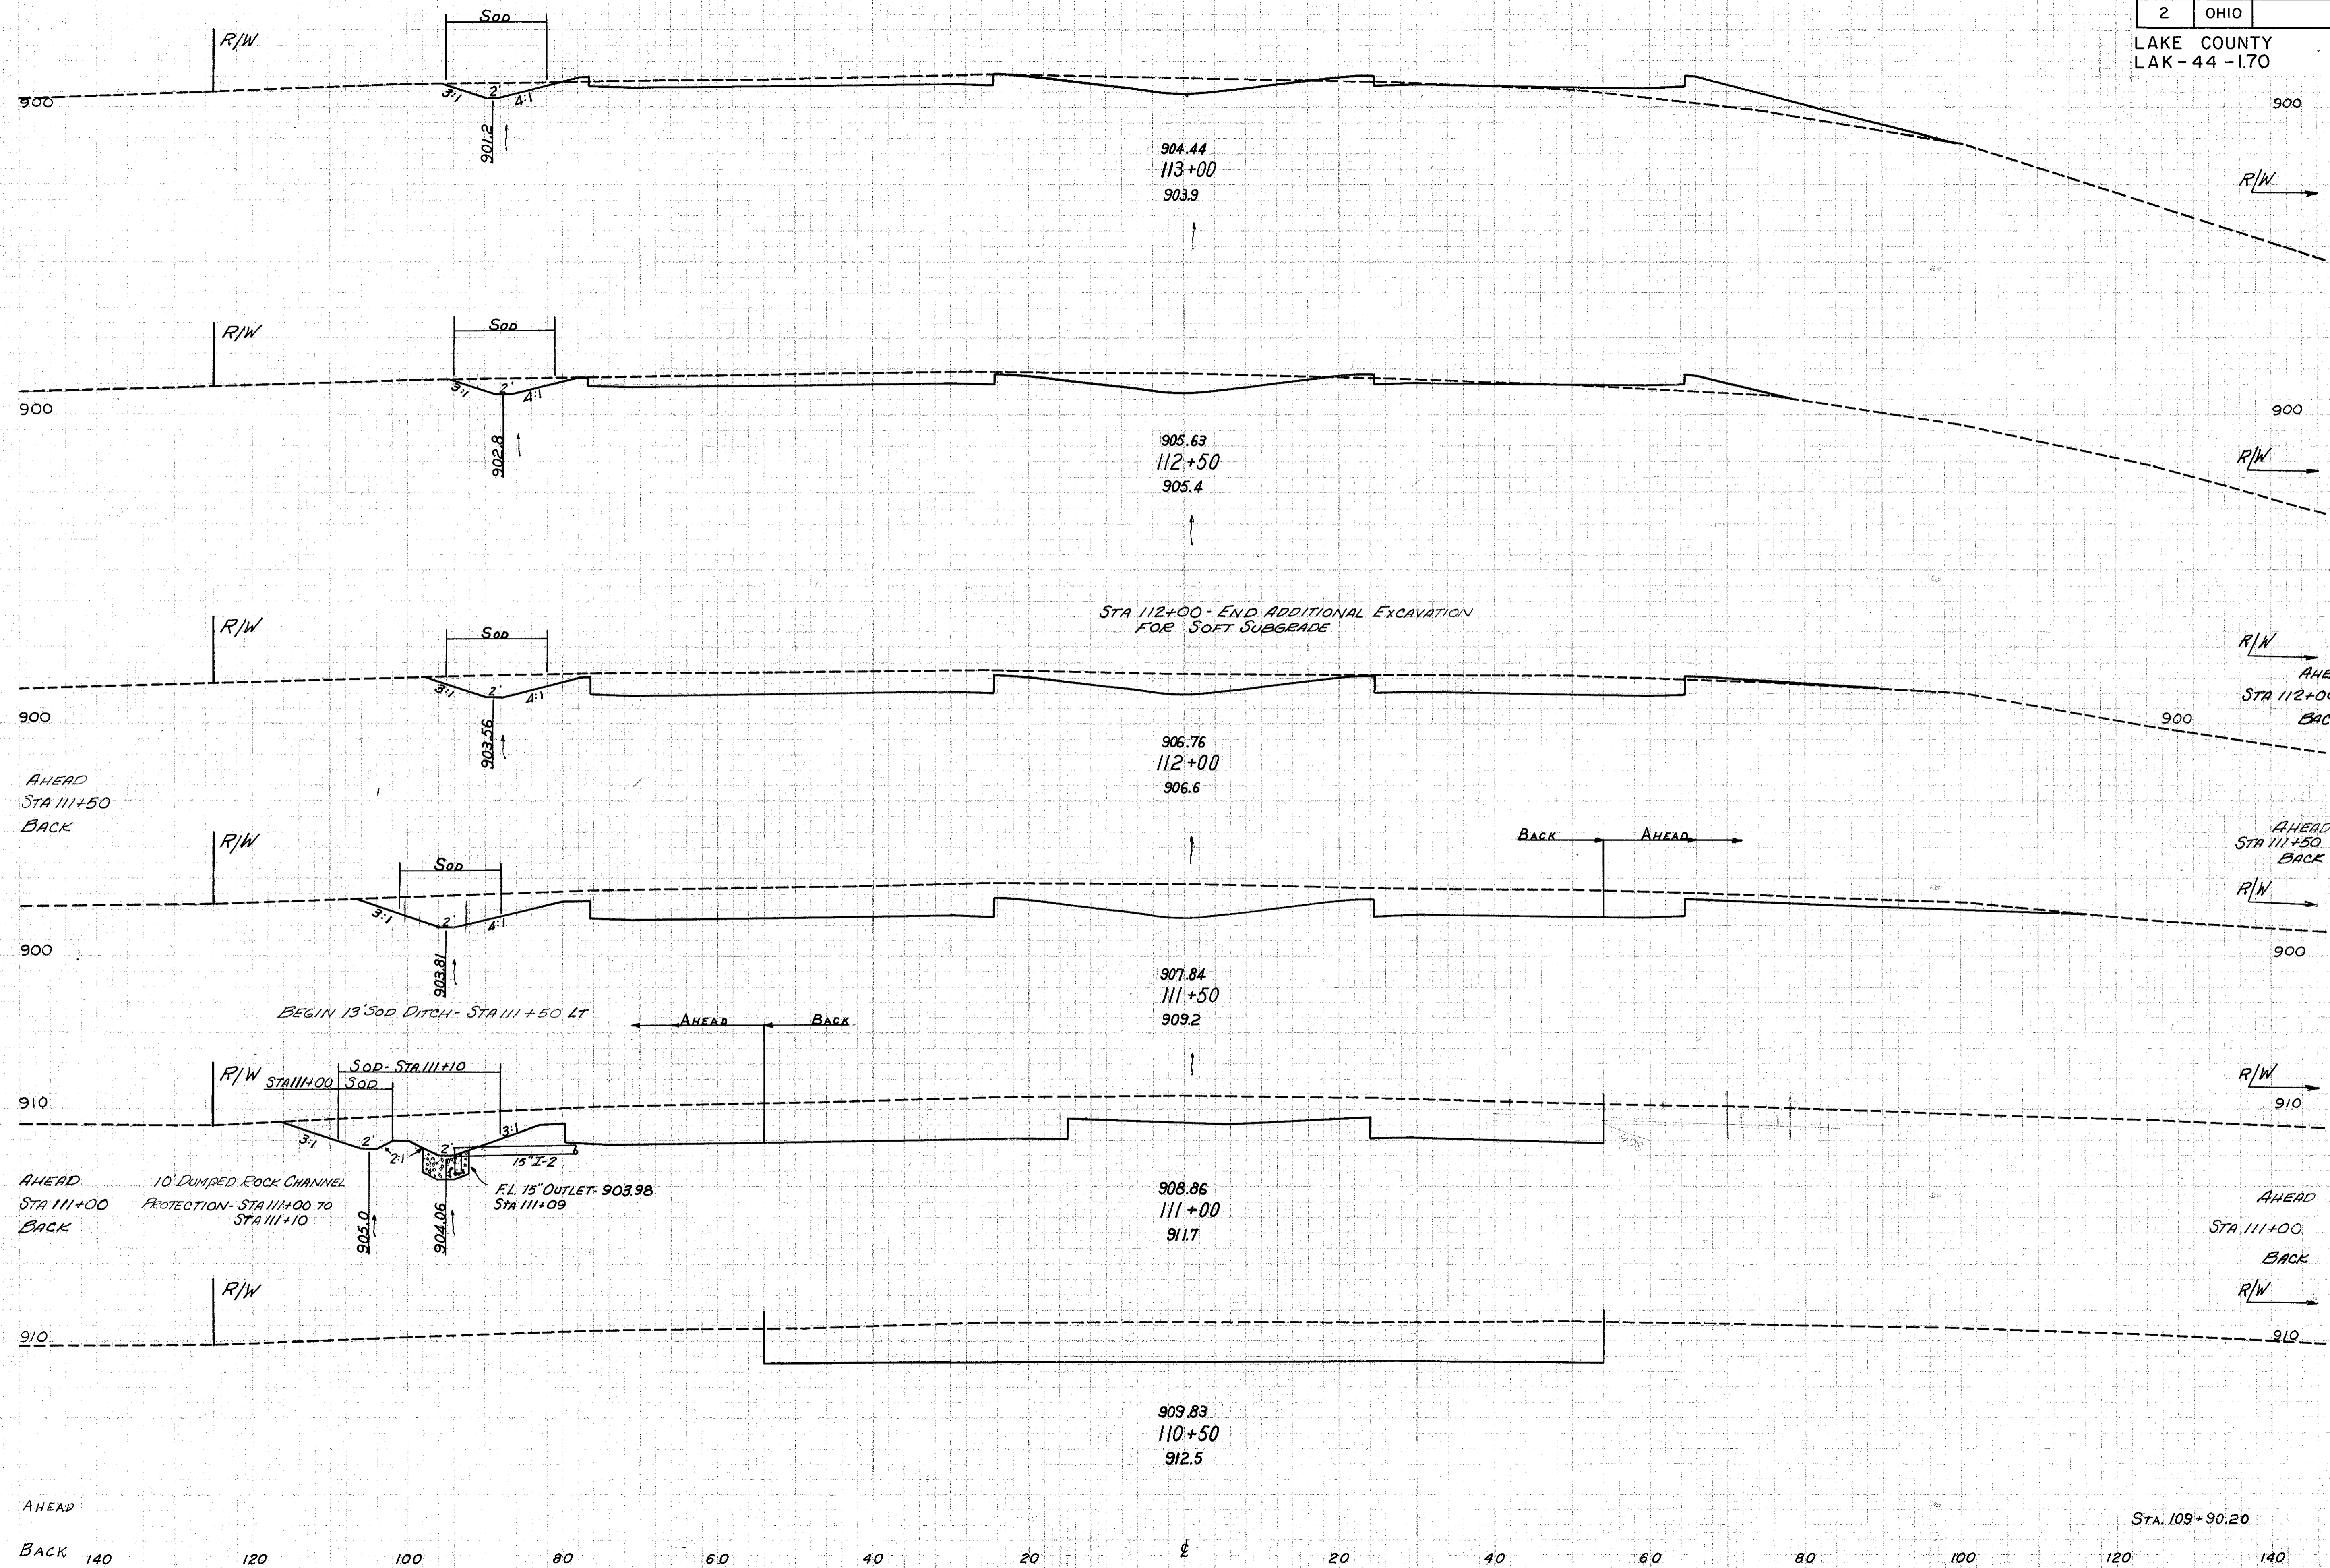

End Area		Volume	
Cut	Fill	Cut	Fill
991	110		
		228	138
155	39		
		355	39
228	3		
		320	3
		839	3
586			
		510	
		1124	0
704	0		
		464	0
		940	0
551	0		
		1114	0
455	0		

STA. 110+50 TO STA. 113+00