


FED. RD. DIVISION	STATE	PROJECT	
2	OHIO		

30  
228

LAKE COUNTY  
LAK-44-170

Seeding	Width Area	
	Feet	Sq.Yds.
209		
1132		
197		
1072		
129		
843		
114		
634		
114		

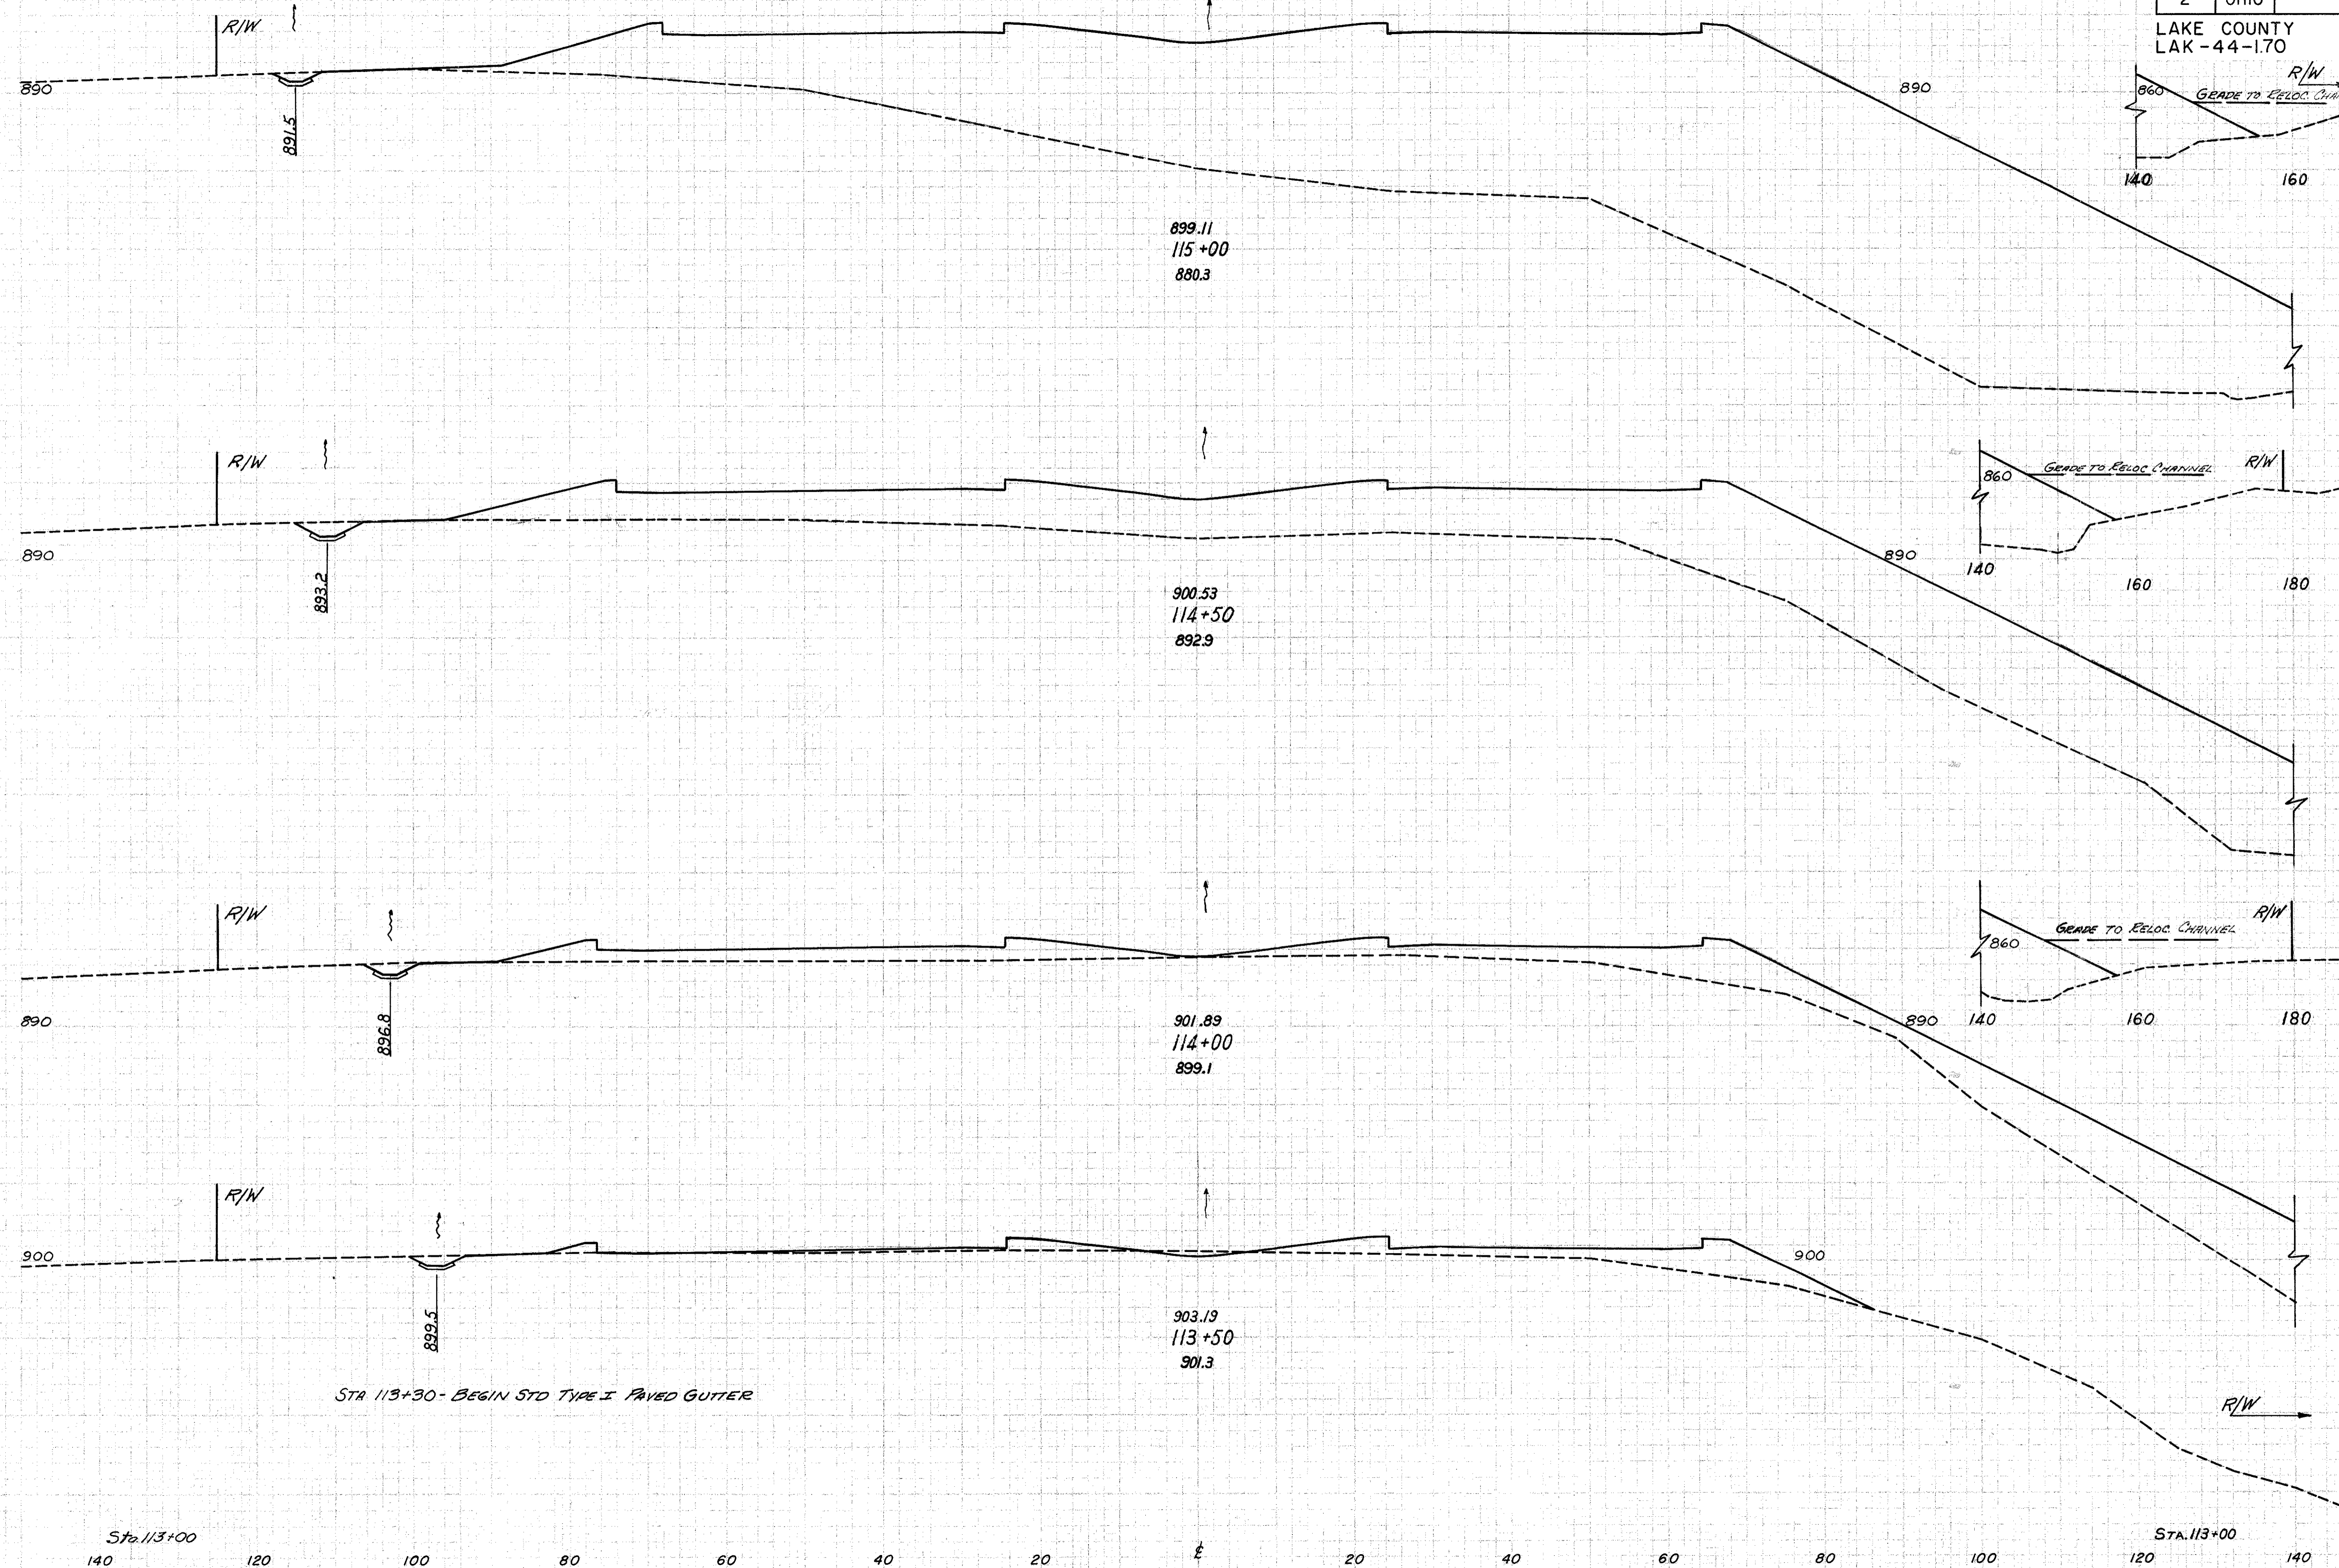

End Area		Volume	
Cut	Fill	Cut	Fill
4	4215		
			405736
39	1980		
			422674
6	908		
			101102
5	232		
			89363
91	110		

STA. 113+50 TO STA. 115+00