


FED. RD. DIVISION	STATE	PROJECT	
2	OHIO		

32  
228

LAKE COUNTY  
LAK-44-170

Seeding	
Width Feet	Area Sq.Yds
242	
191	
250	
282	
258	
983	
278	

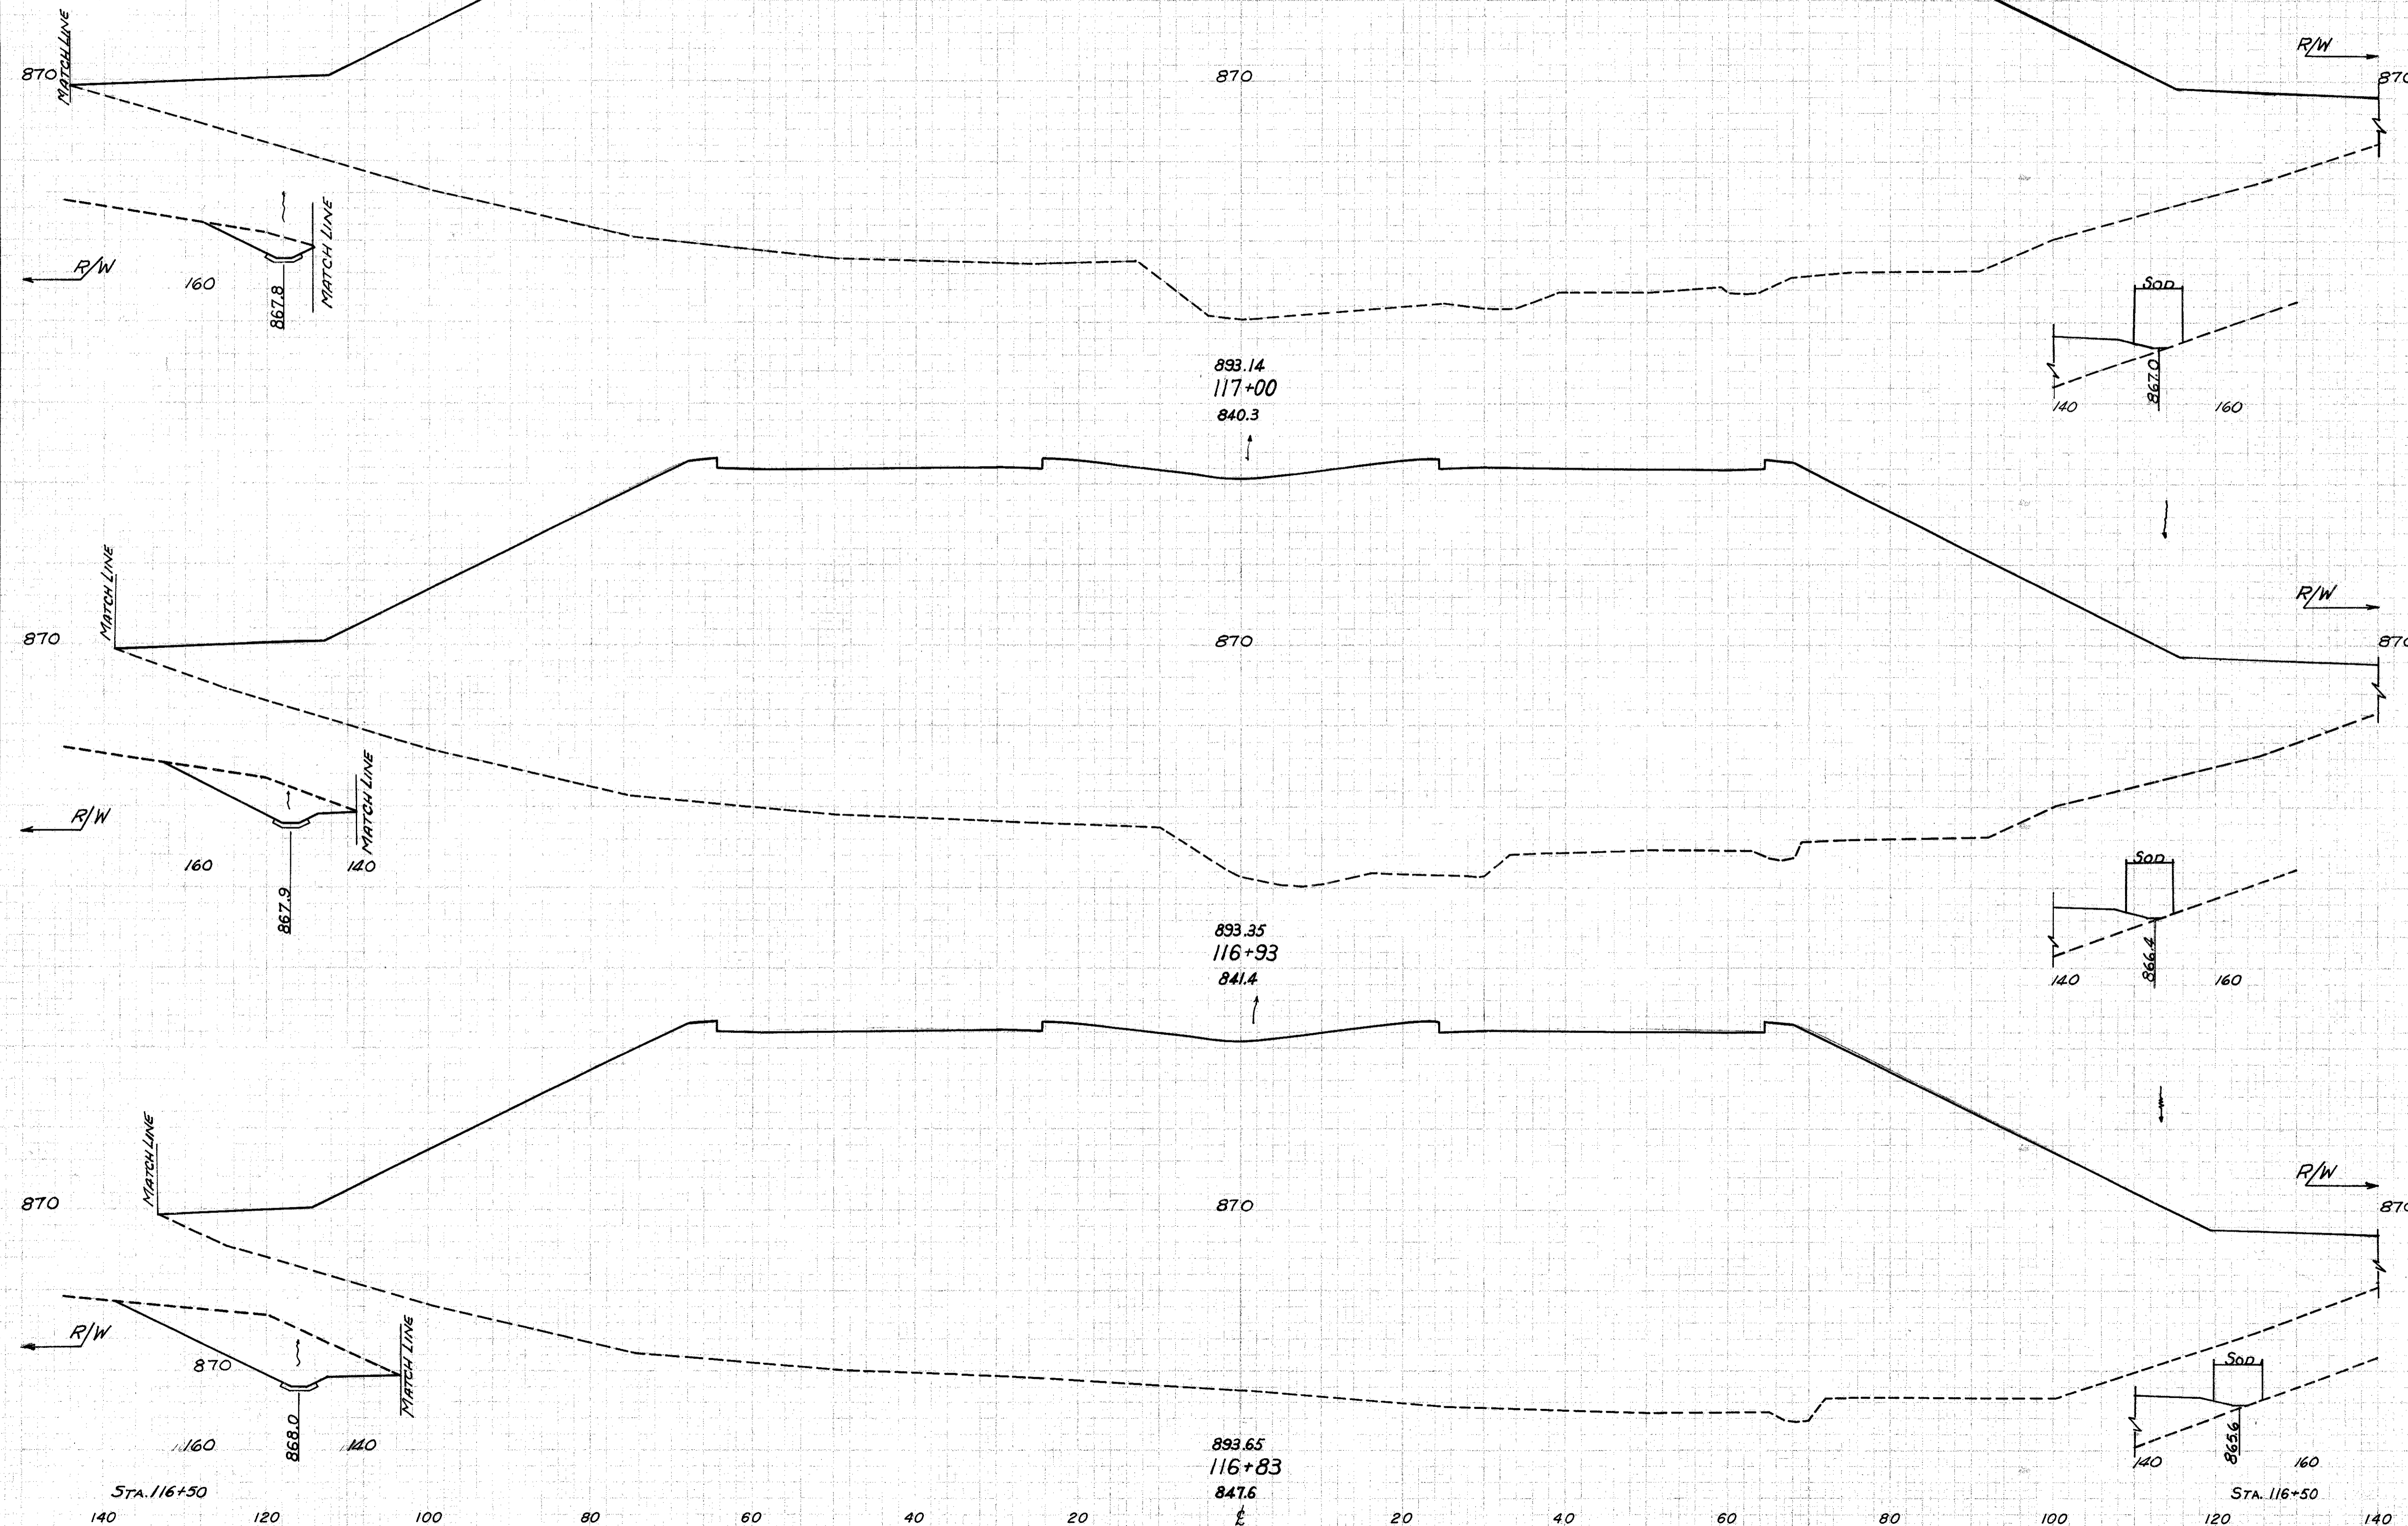

End Area		Volume	
Cut	Fill	Cut	Fill
22	3783		
			122523
69	9681		
			403557
145	9528		
			3611335
445	9020		

STA. 116+83 TO STA. 117+00