


FED. RD. DIVISION	STATE	PROJECT
2	OHIO	

34  
228

LAKE COUNTY  
LAK-44-170

Seeding	
Width Feet	Area SqYds

End Area		Volume	
Cut	Fill	Cut	Fill

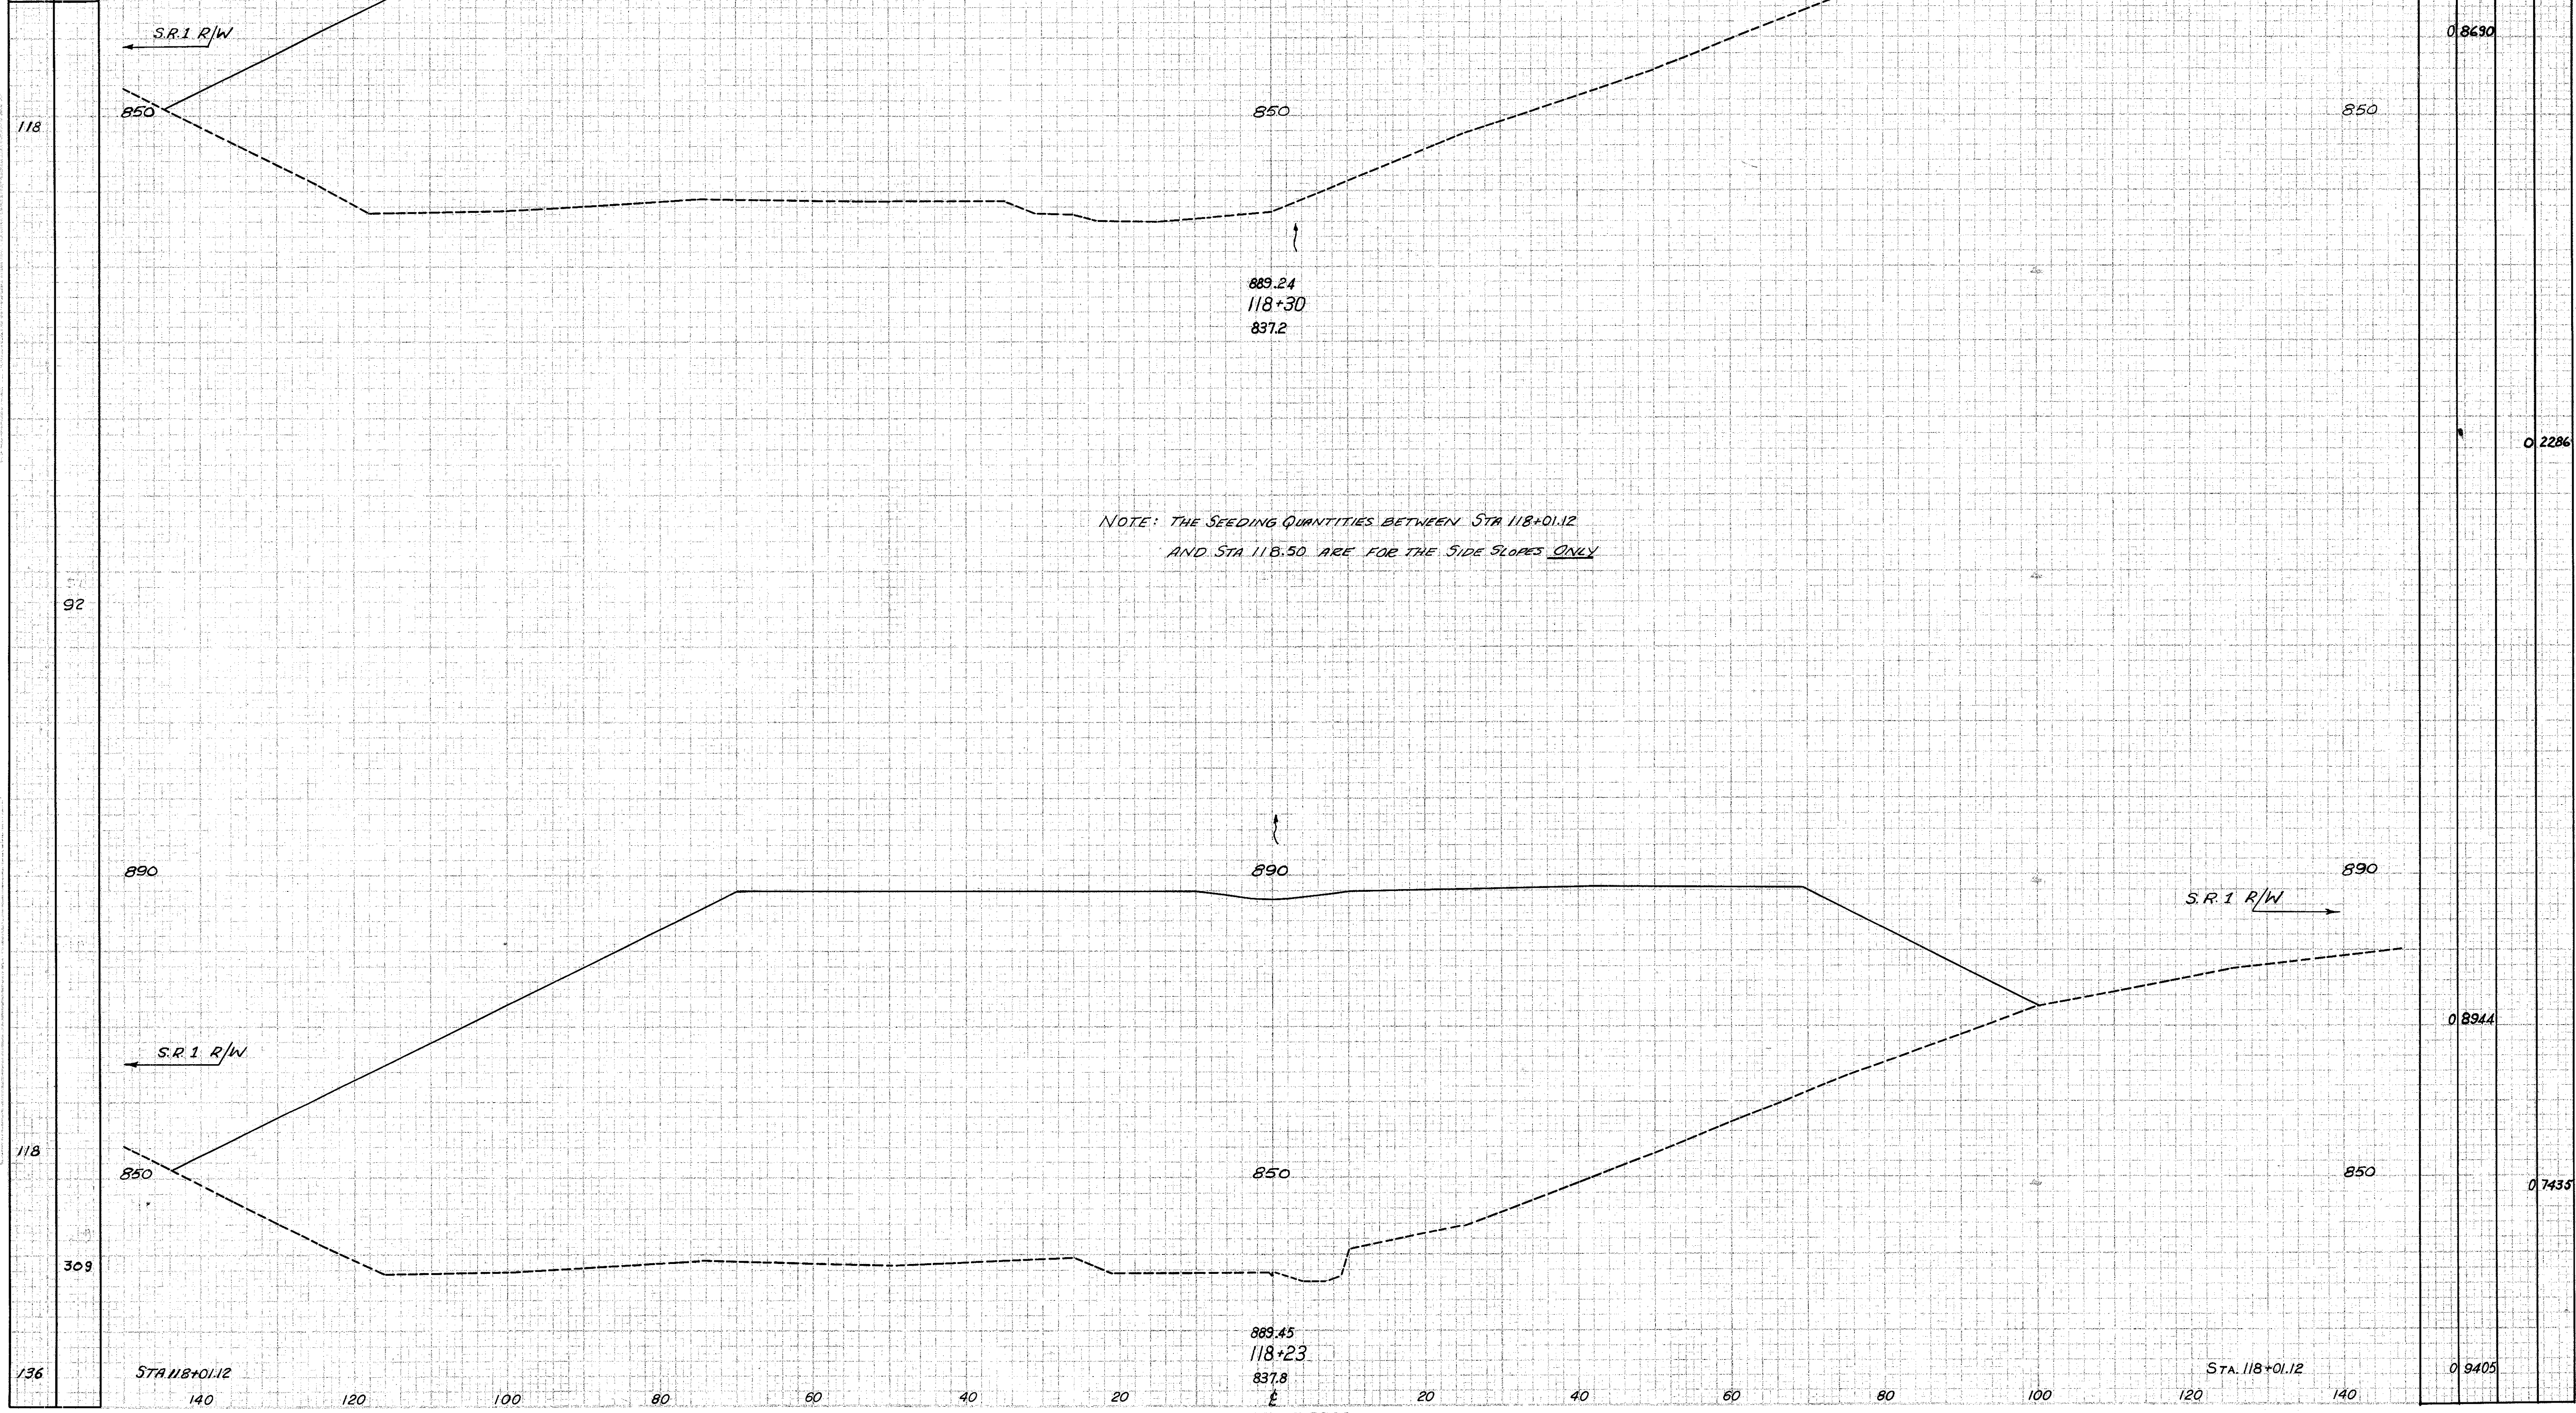

0.8630			
		0.2286	
		0.8944	
			0.7435
		0.9405	