


FED. RD. DIVISION	STATE	PROJECT	
2	OHIO		

41
228

LAKE COUNTY
LAK-44-1.70

Seeding	
Width	Area
Feet	SqYds

End Area		Volume	
Cut	Fill	Cut	Fill

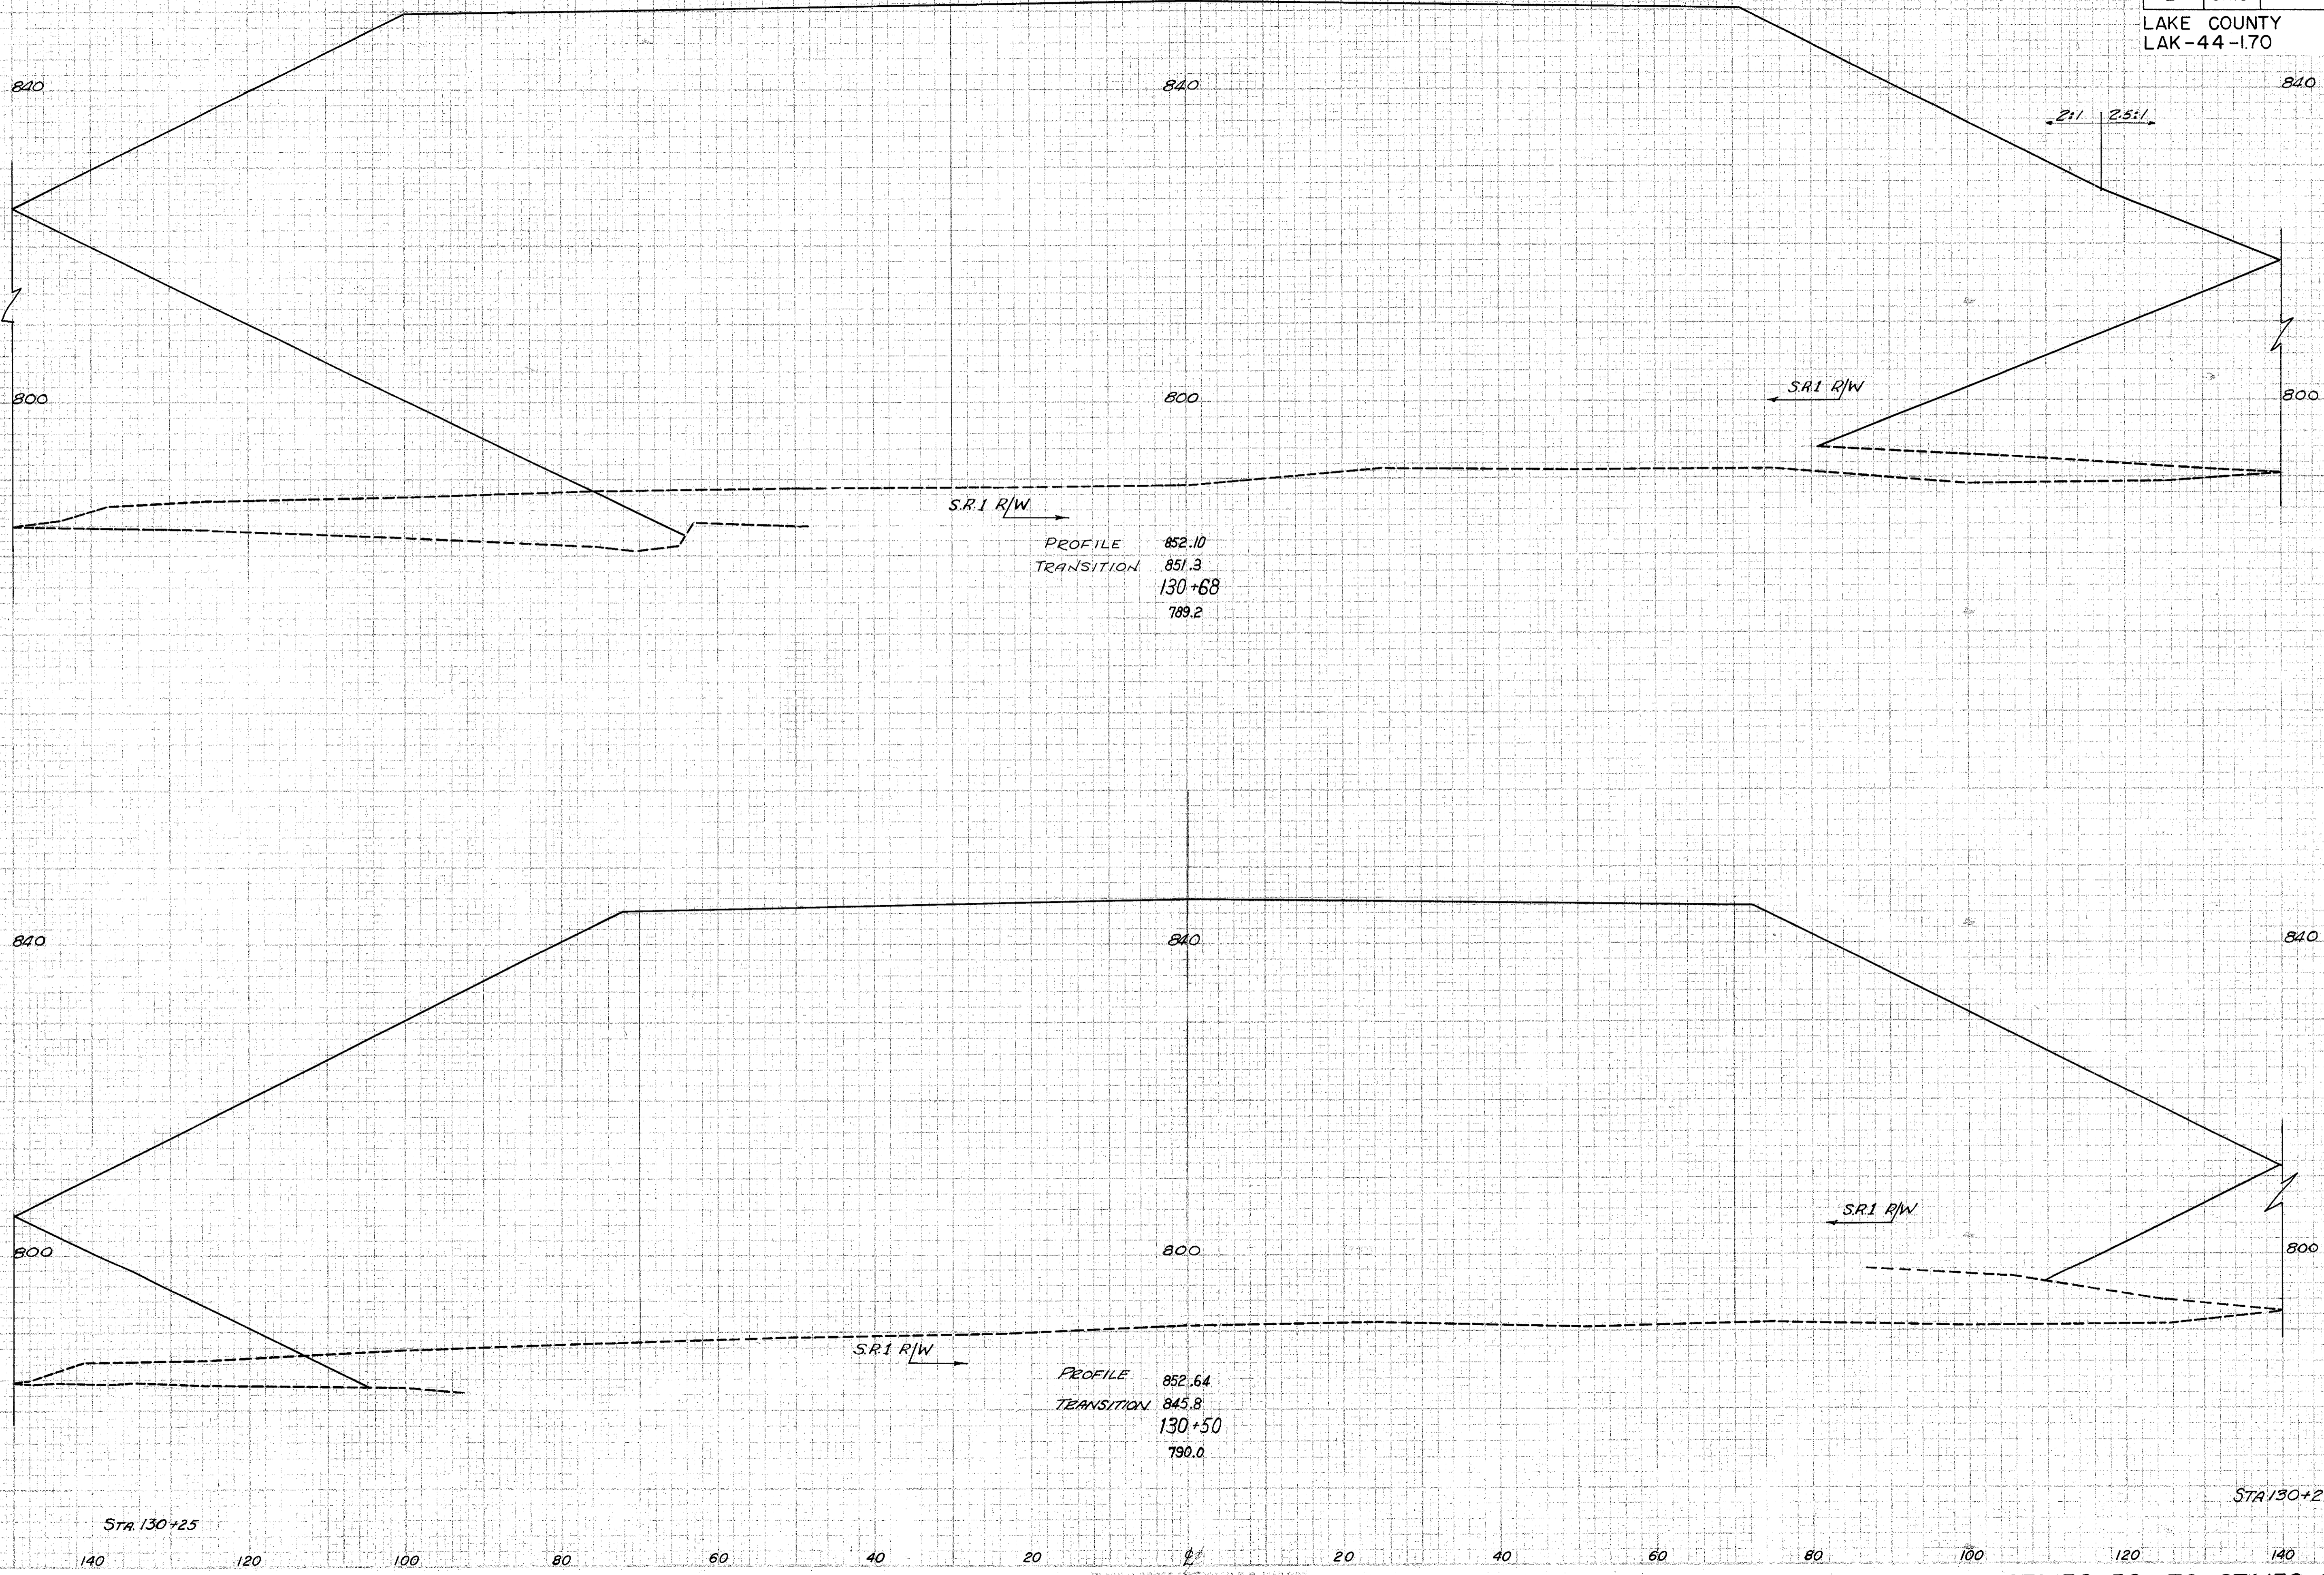

018837			
		011062	
		14350	
		011851	
		011248	

Sta. 130+25

Sta. 130+25

STA. 130+50 TO STA. 130+68

PLANNED BY: [illegible]
DESIGNED BY: [illegible]
CHECKED BY: [illegible]
DATE: [illegible]