


FED. RD. DIVISION	STATE	PROJECT
2	OHIO	

45
228

LAKE COUNTY
LAK-44-170

Seeding	
Width Feet	Area Sq.Yds.
389	
1057	
169	
404	
707	
391	

End Area		Volume	
Cut	Fill	Cut	Fill
	16496		
	015301		
	19281		
	789.80		
	011643		
020013			

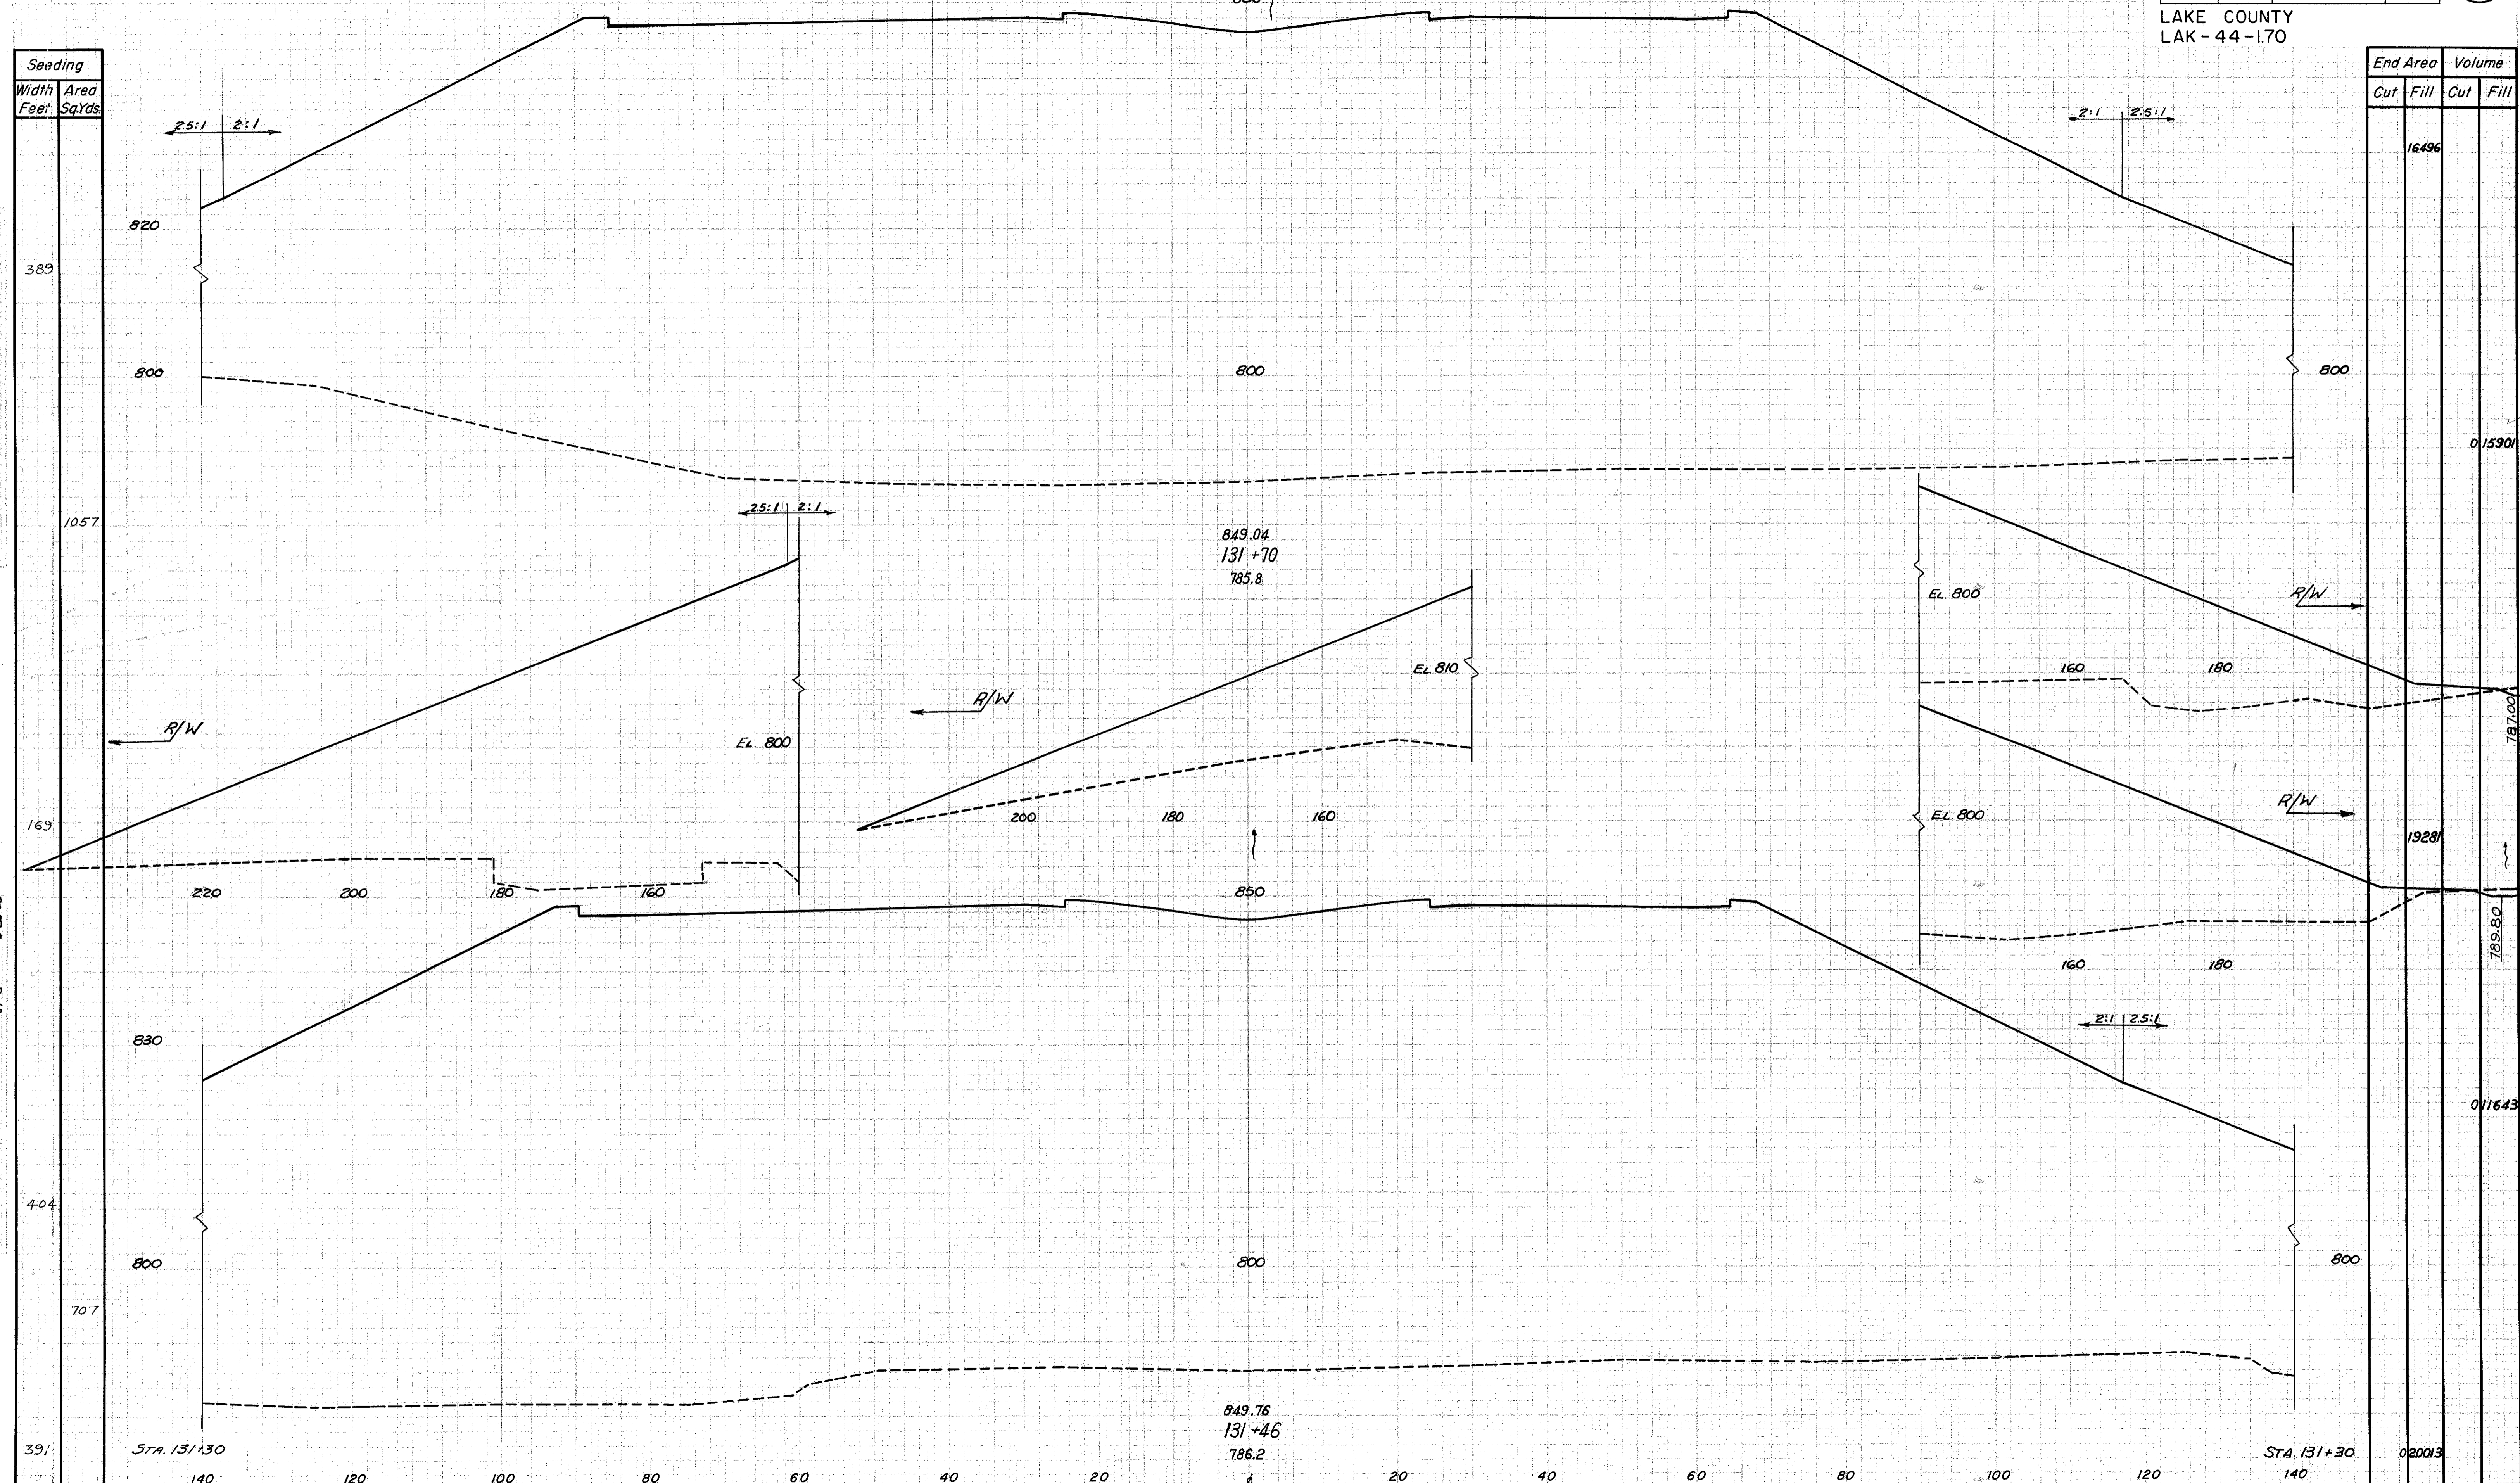

STA. 131+46 TO STA. 131+70