


FED. RD. DIVISION	STATE	PROJECT	
2	OHIO		

46  
228

LAKE COUNTY  
LAK-44-170

Seeding	
Width Feet	Area Sq.Yds
223	
1167	
296	
683	
319	
787	
389	

End Area		Volume	
Cut	Fill	Cut	Fill
	830	4872	
	12044		
	11387		
	800	9528	
	14339		
	800		
	11420		
016496			

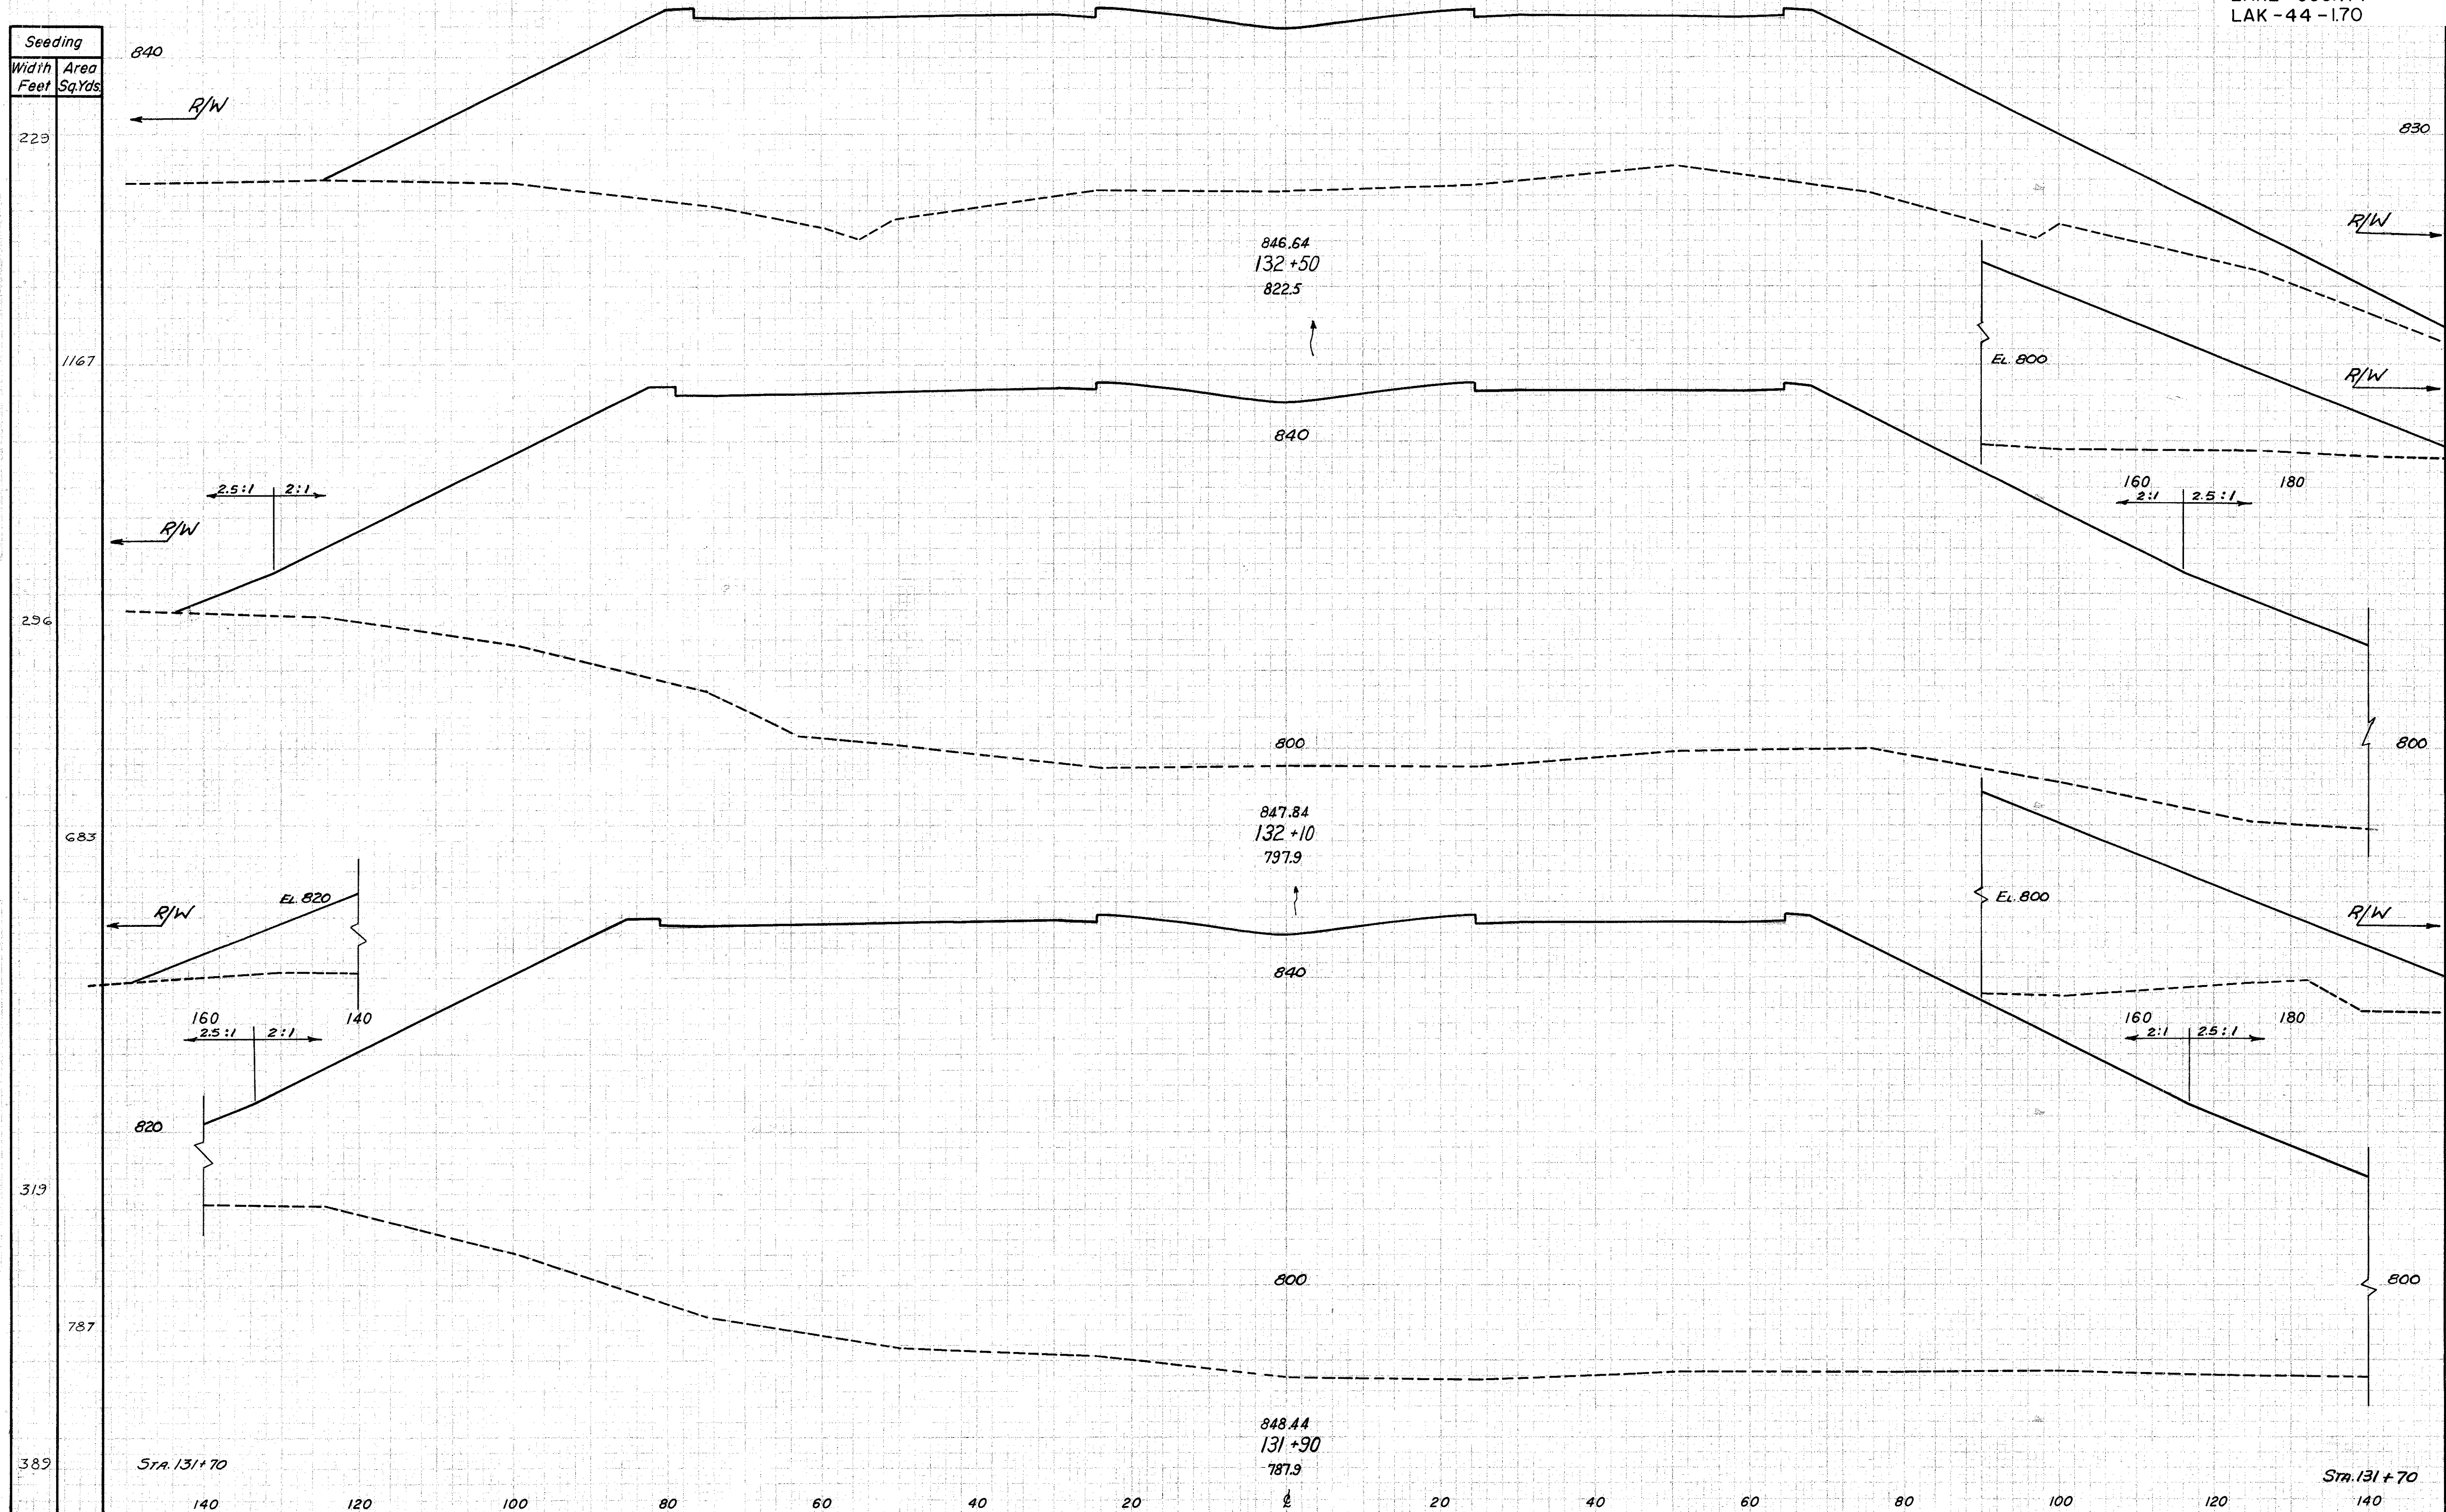

STA. 131+90 TO STA. 132+50