


FED. RD. DIVISION	STATE	PROJECT	
2	OHIO		

47
228

LAKE COUNTY
LAK-44-170

Seeding	
Width Feet	Area Sq.Yds.
126	
817	
168	
892	
153	
869	
160	
711	
186	
300	
229	

End Area		Volume	
Cut	Fill	Cut	Fill
43	226		
		40	1017
	872		
		0	2370
	1688		
		0	4053
	2689		
		0	4391
	3719		
		0	2068
	0	4872	

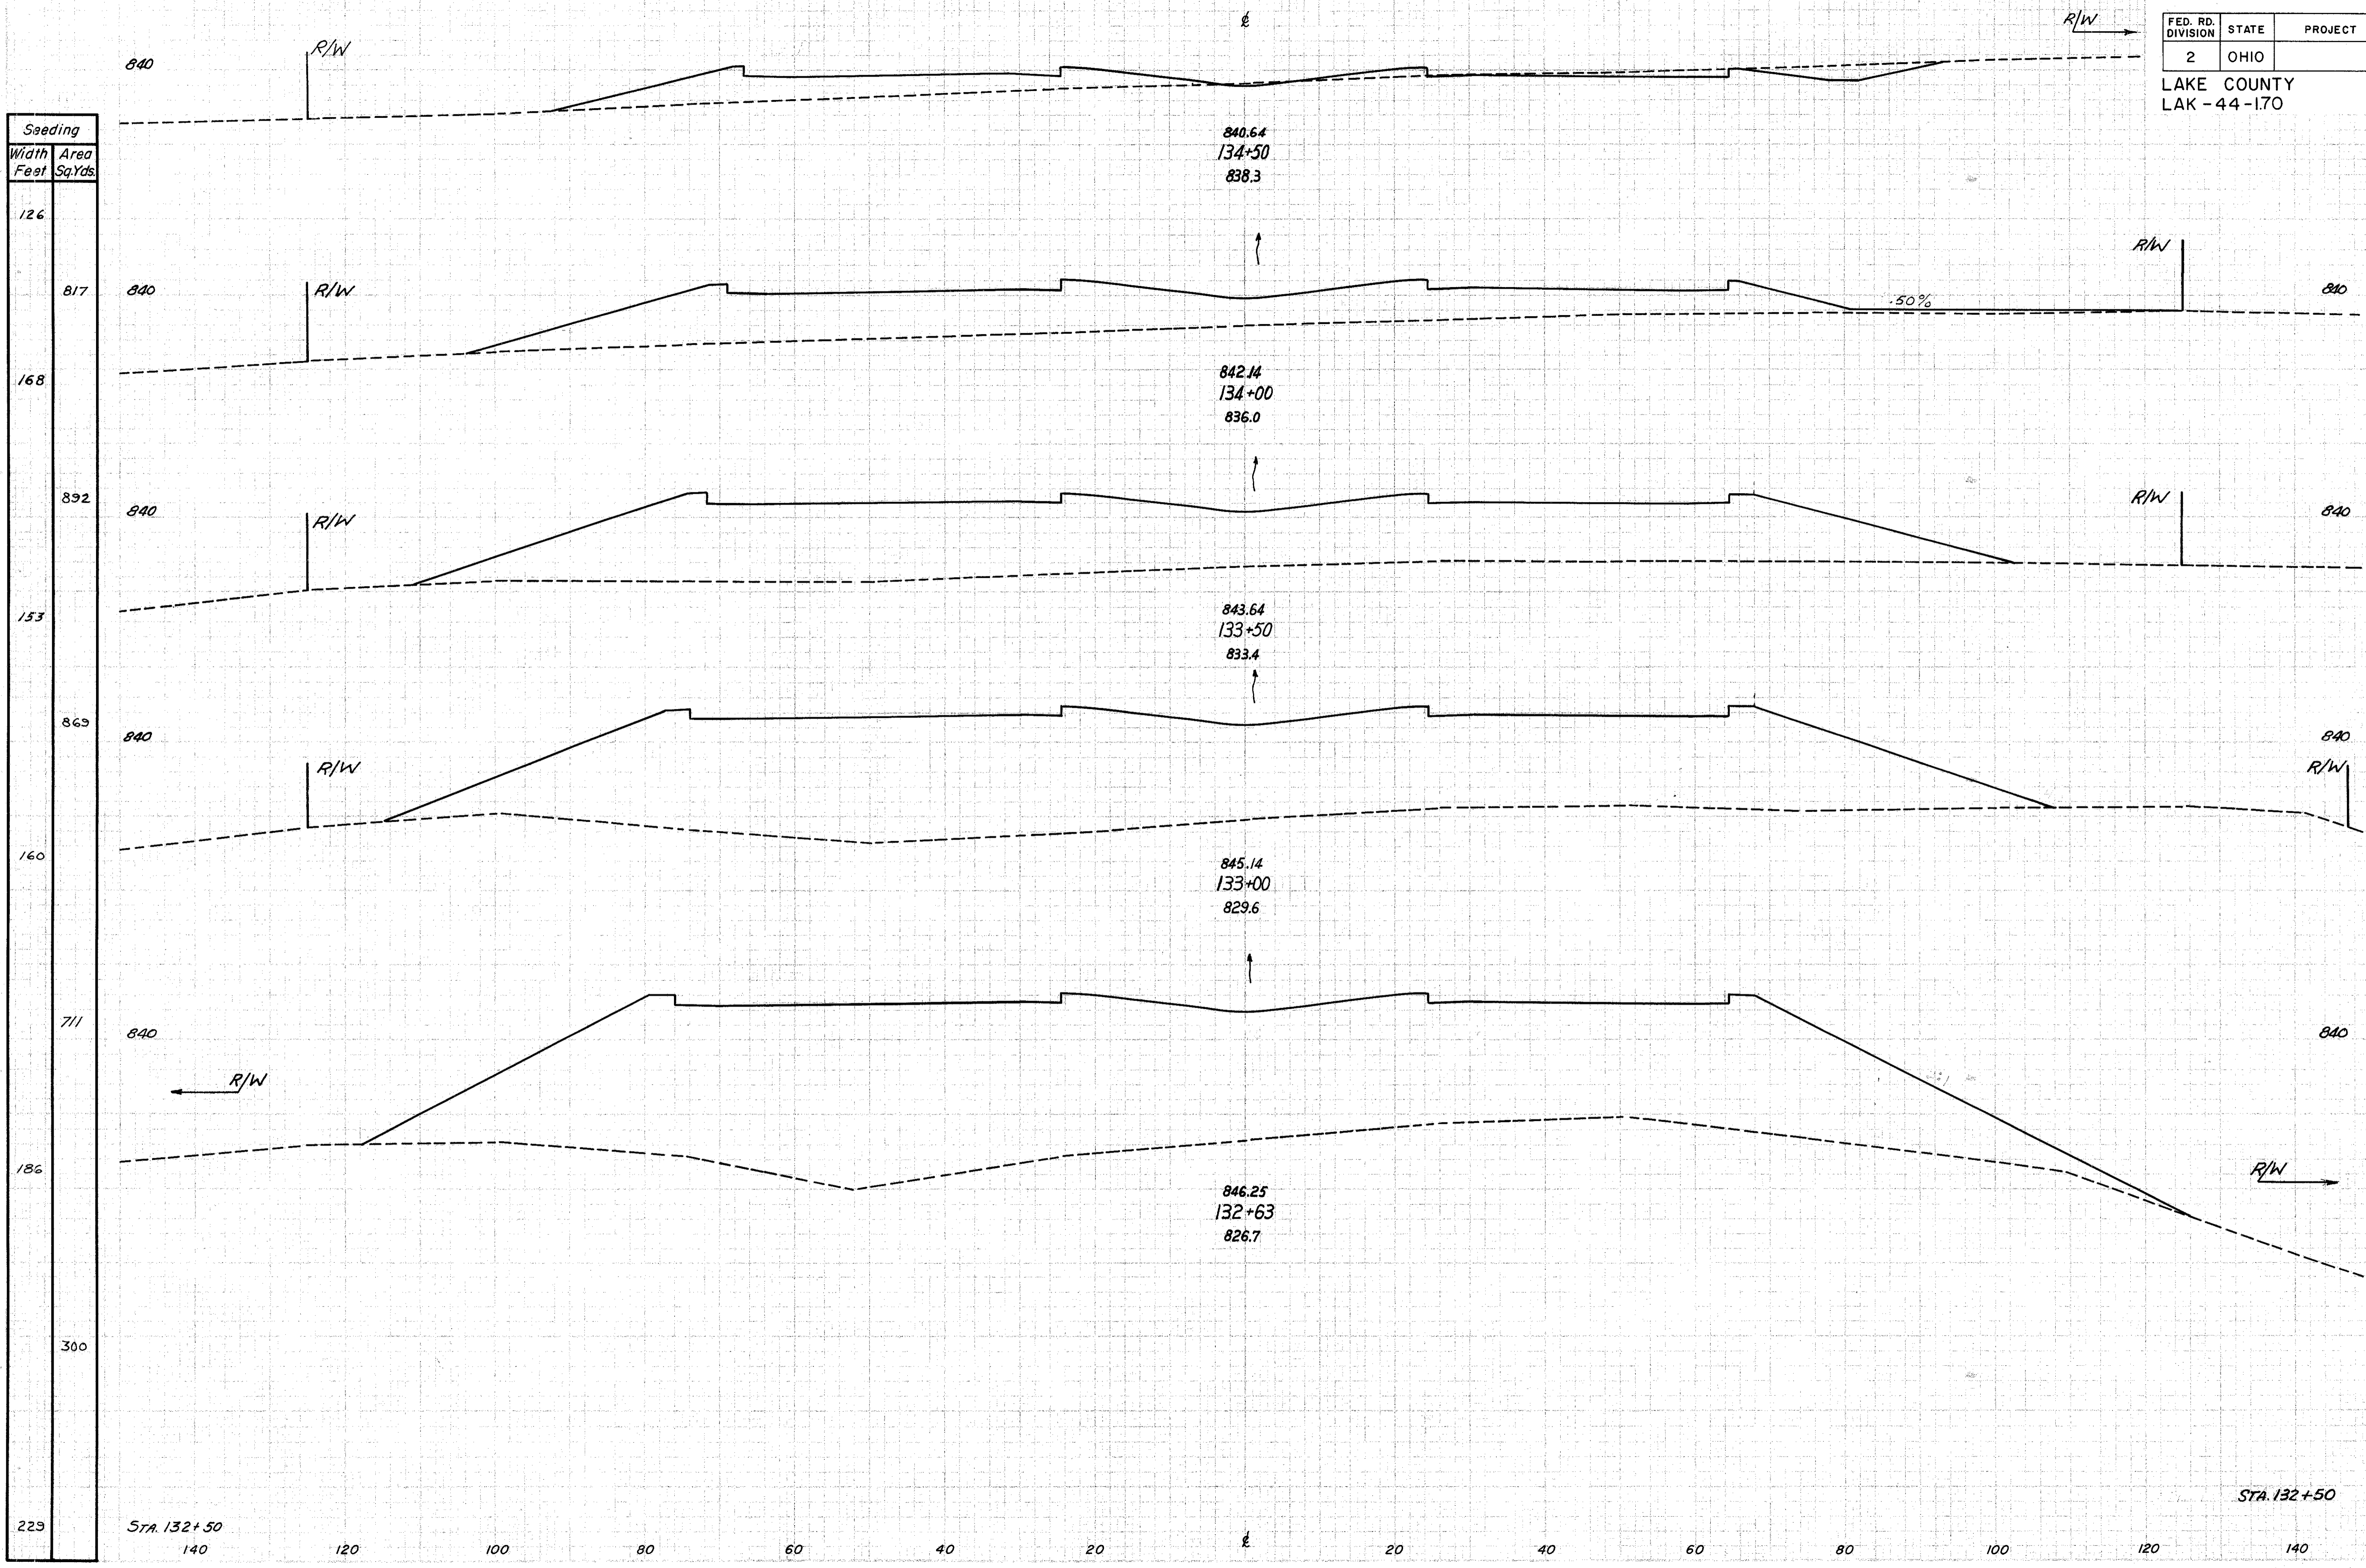

STA. 132+63 TO STA. 134+50

6-18-58
 6-25-58
 JPC
 CN