


FED. RD. DIVISION	STATE	PROJECT
2	OHIO	

48  
228

LAKE COUNTY  
LAK-44-1.70

Seeding	
Width Feet	Area Sq.Yds
12.6	
269	
129	
141	
152	
534	
169	
931	
166	
861	
144	
750	
126	

End Area		Volume	
Cut	Fill	Cut	Fill
193	24		
		159	8
		837	0
		644	
		1304	0
		764	
		1219	0
	2		
		552	211
43	226		

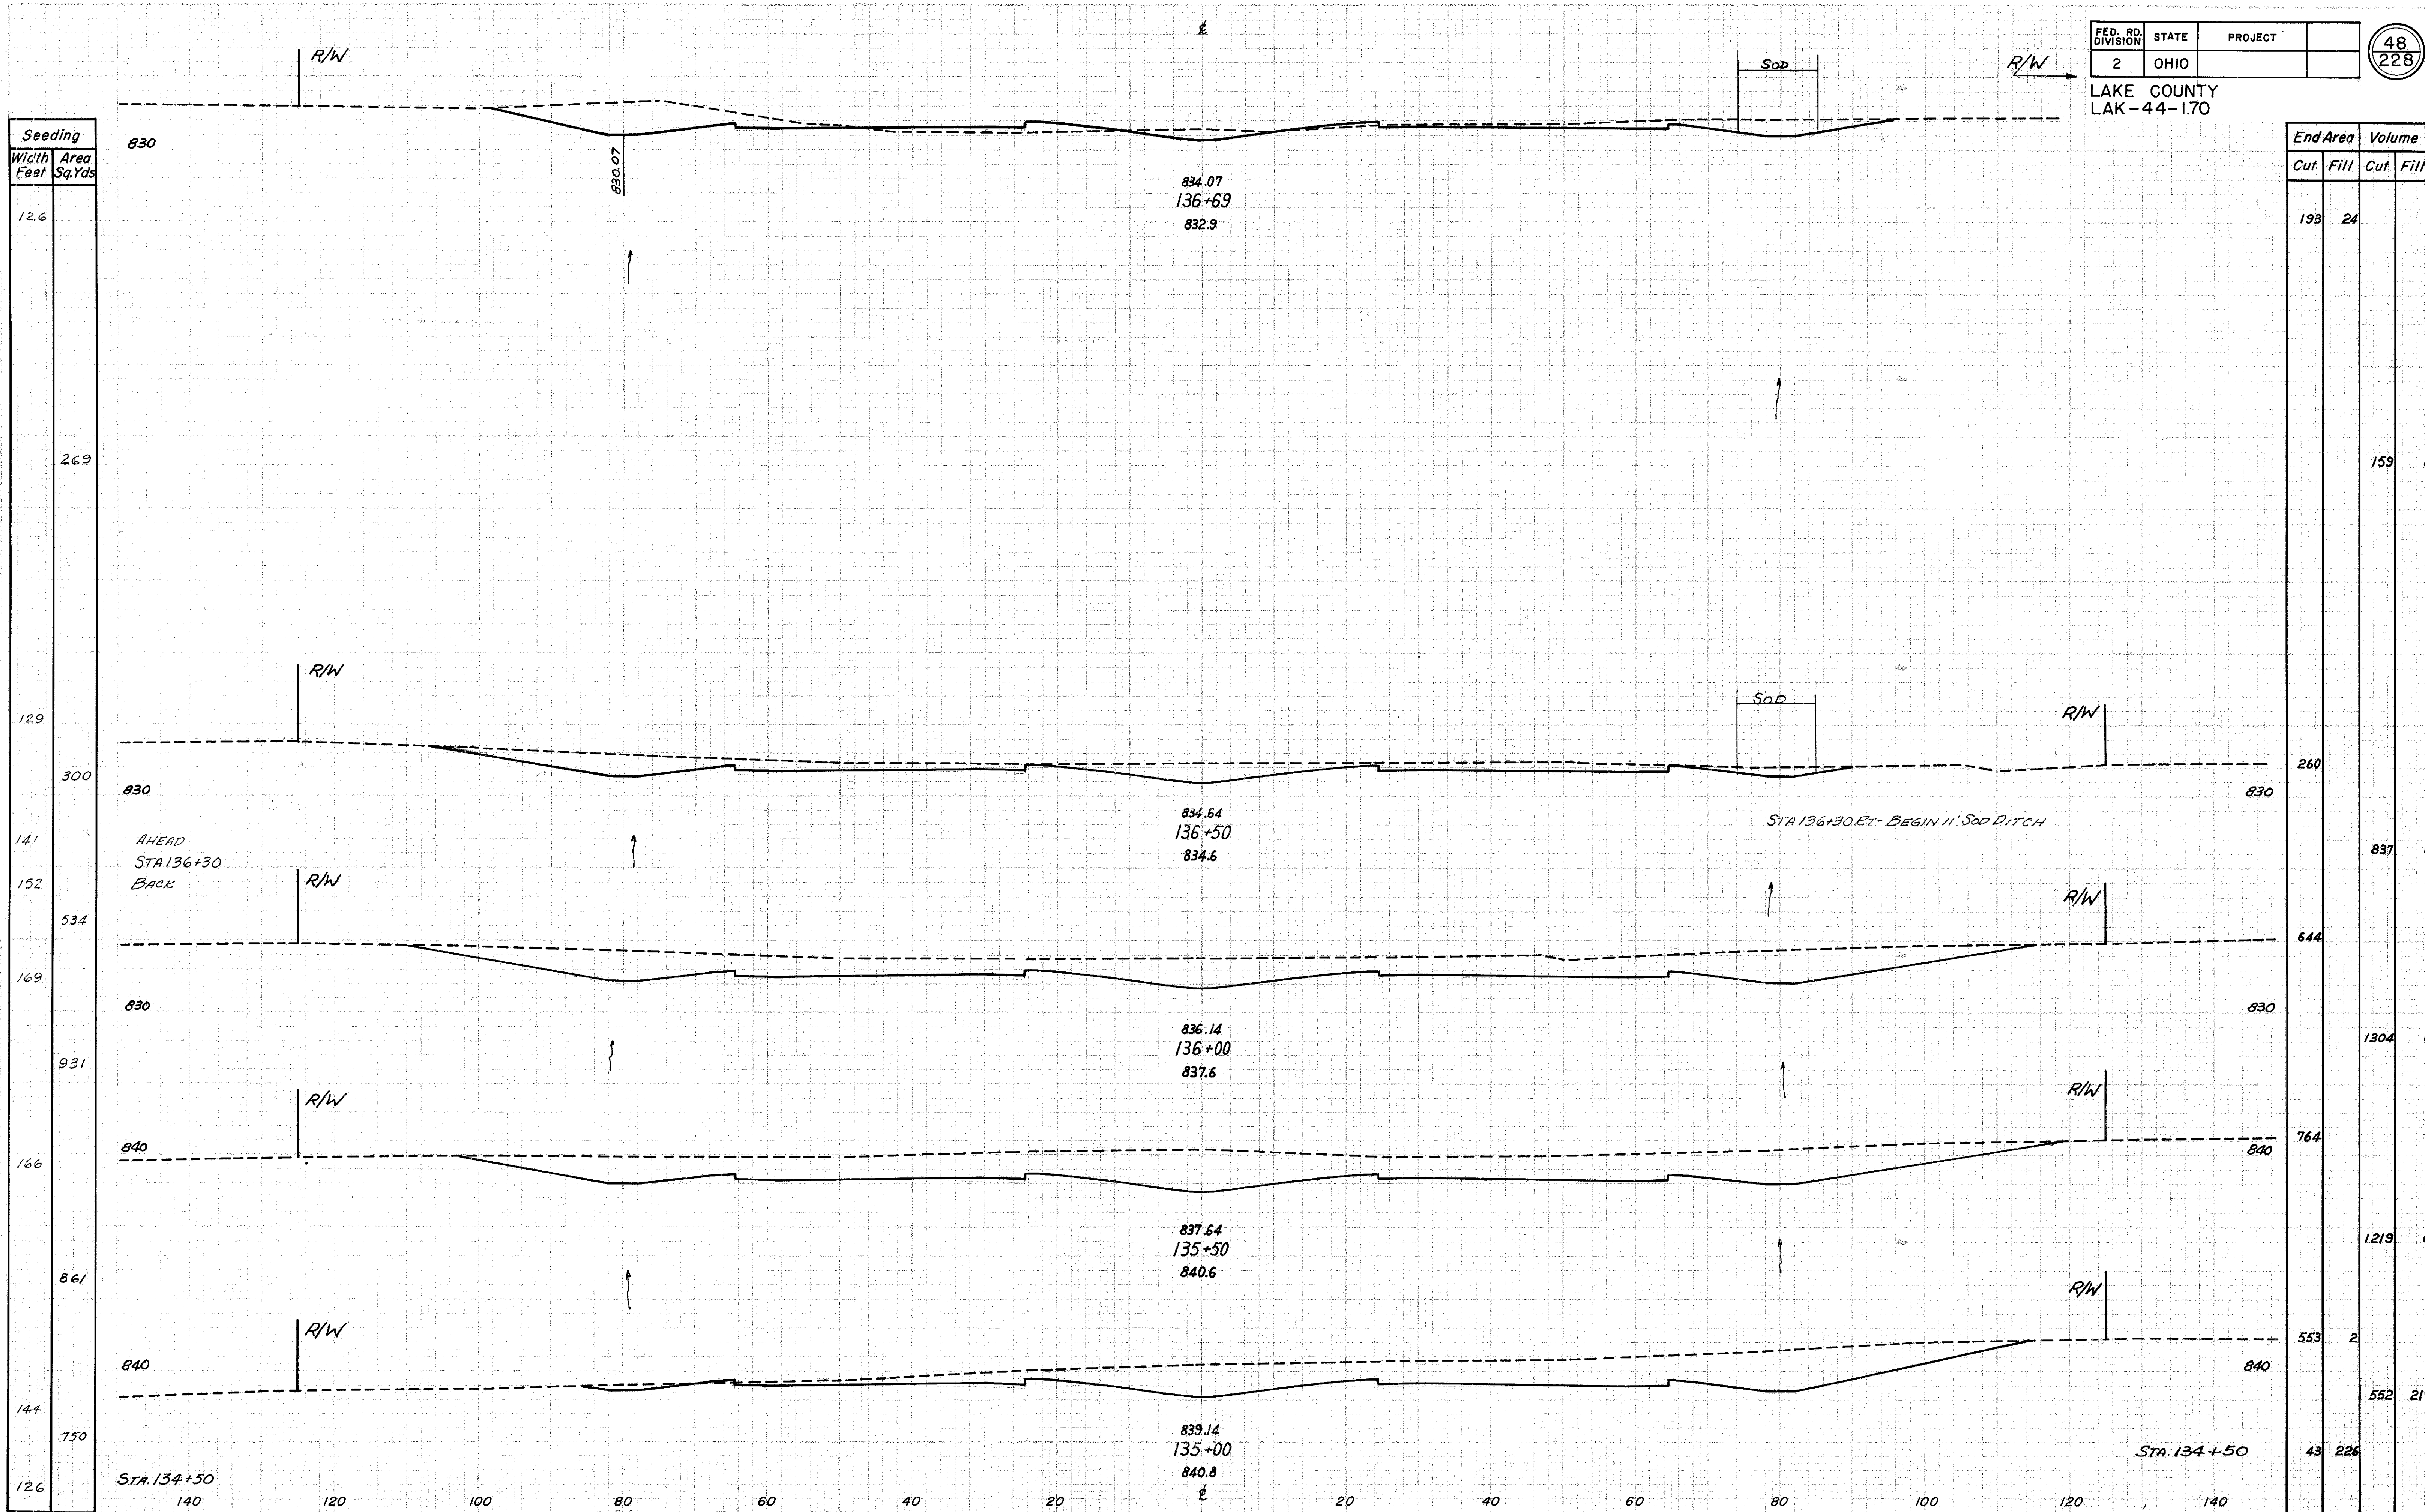

STA. 135+00 TO STA. 136+69