


LAKE COUNTY  
LAK-44-1.70

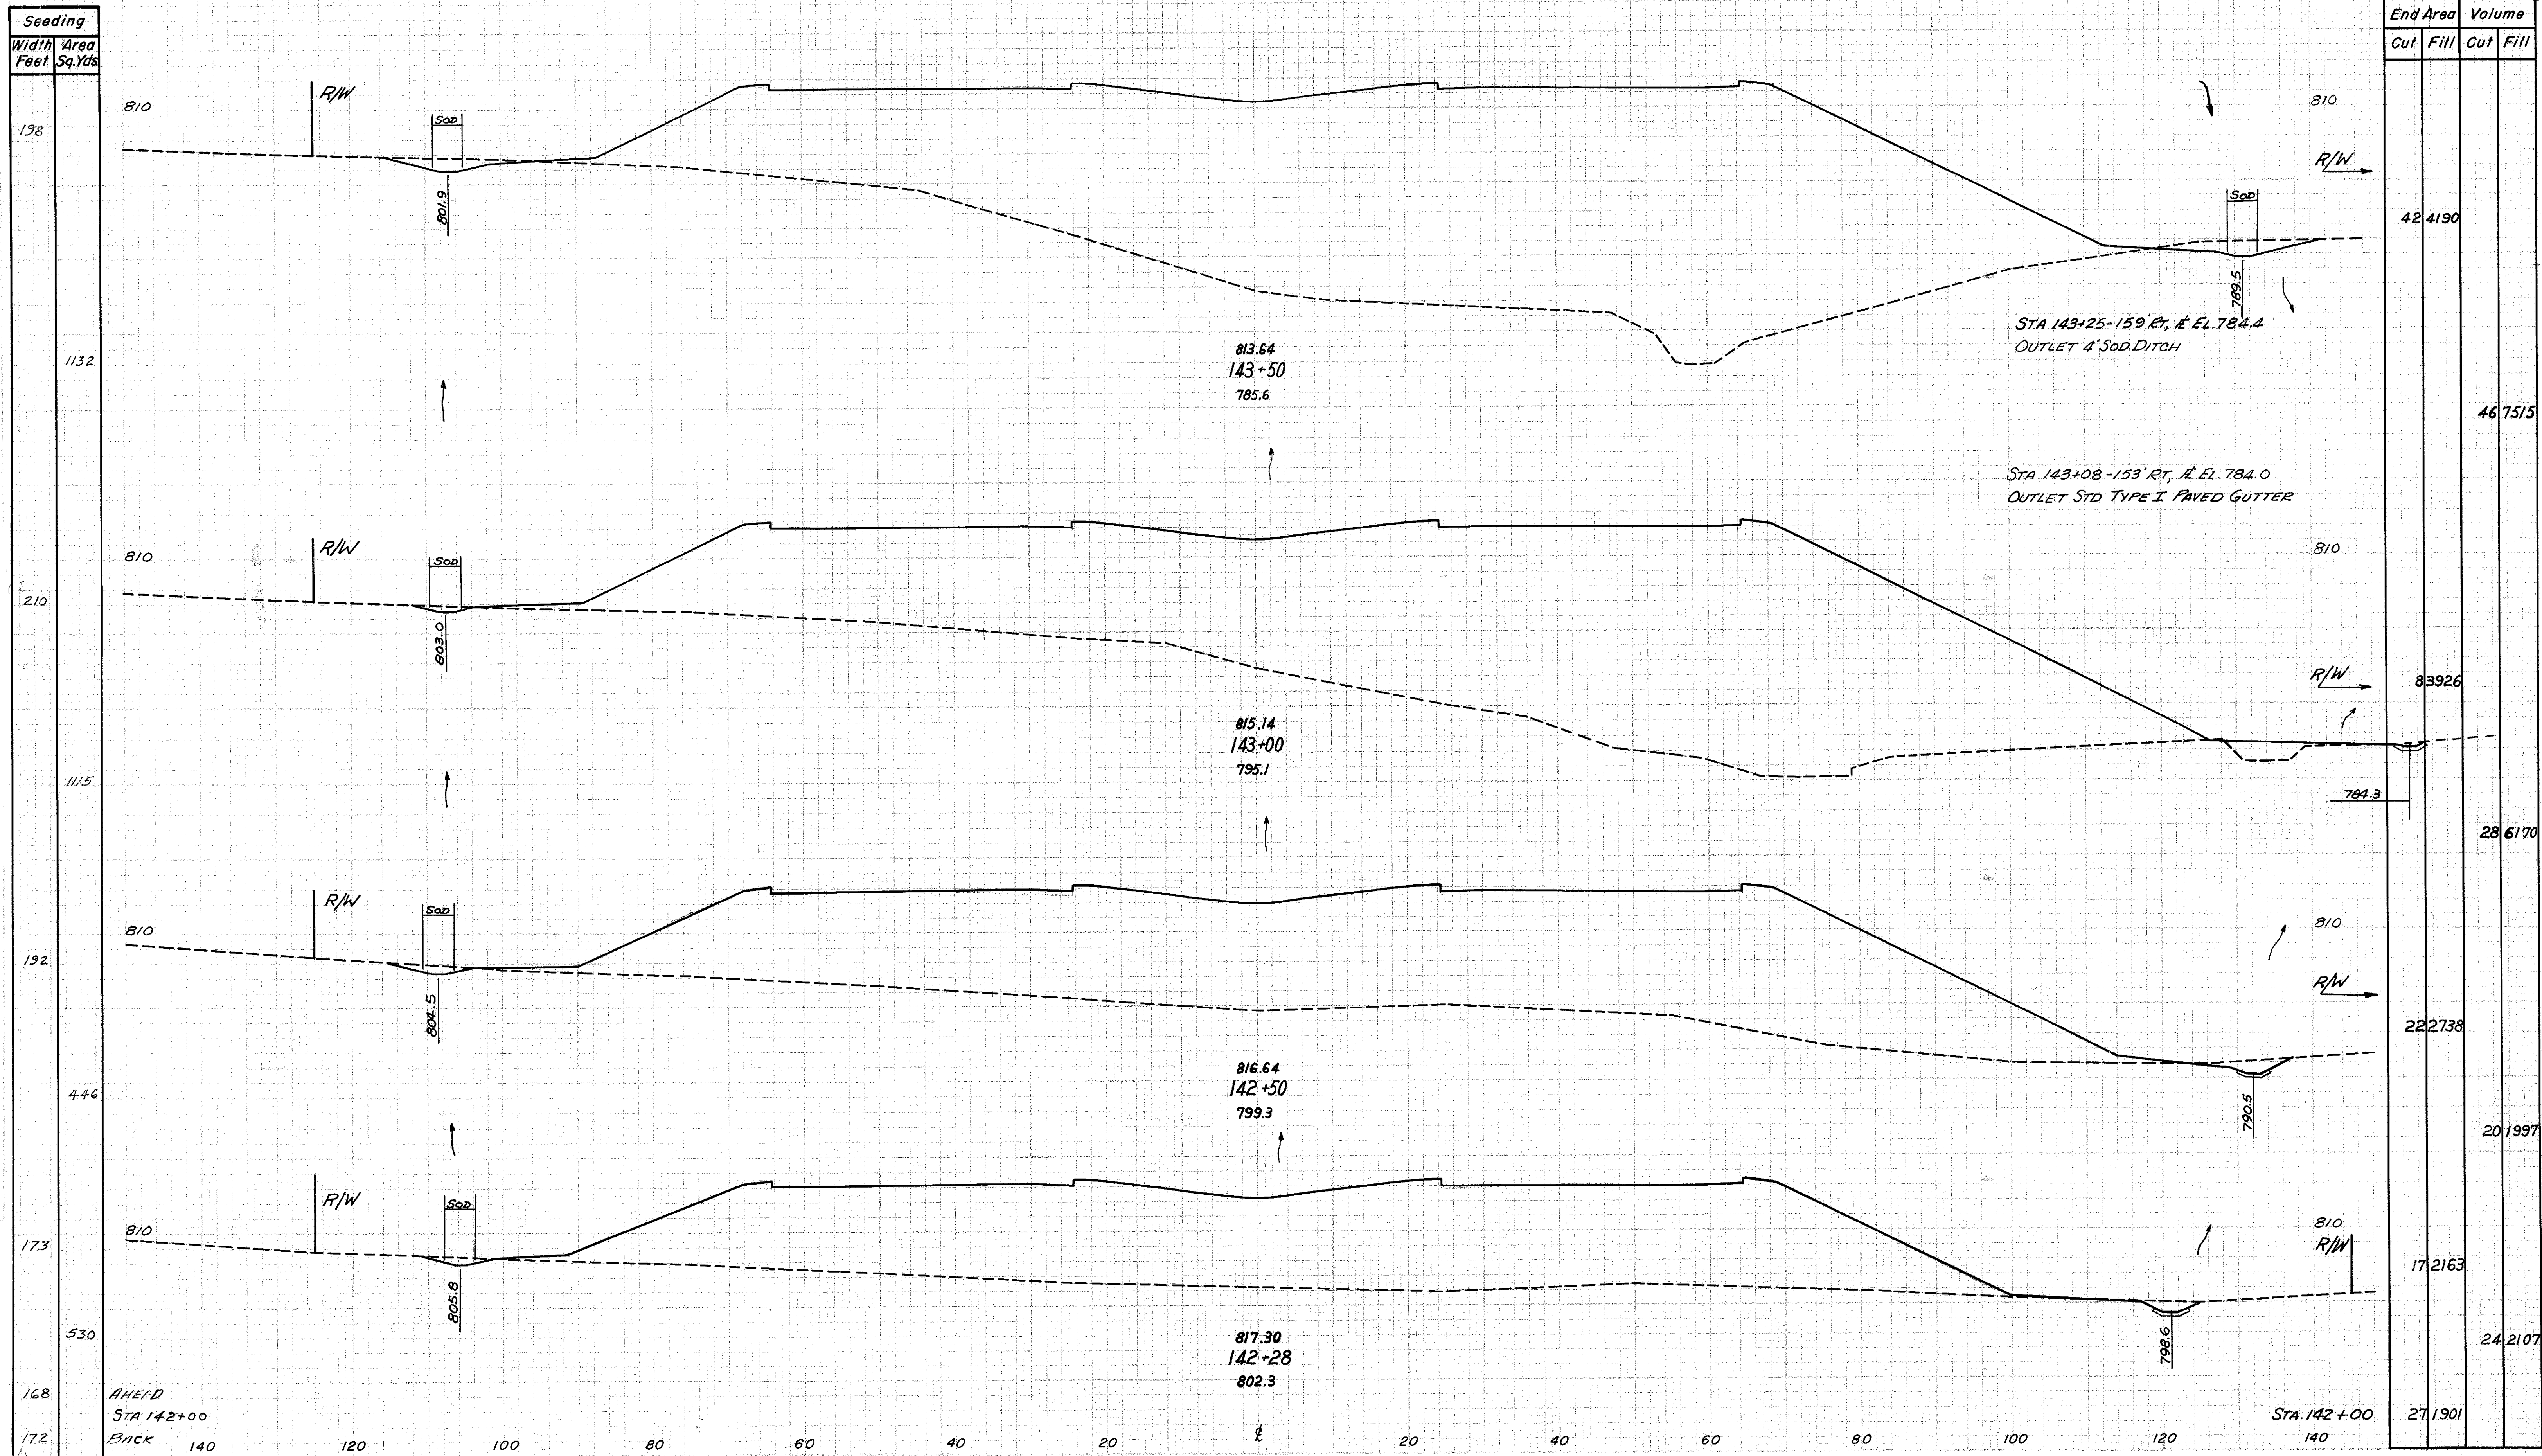

STA. 142+28 TO STA. 143+50