


FED. RD. DIVISION	STATE	PROJECT	
2	OHIO		

56
228

LAKE COUNTY
LAK-44-1.70

STA. 147+10-103 RT, FL. EL. 796.2

END 4' SOD DITCH

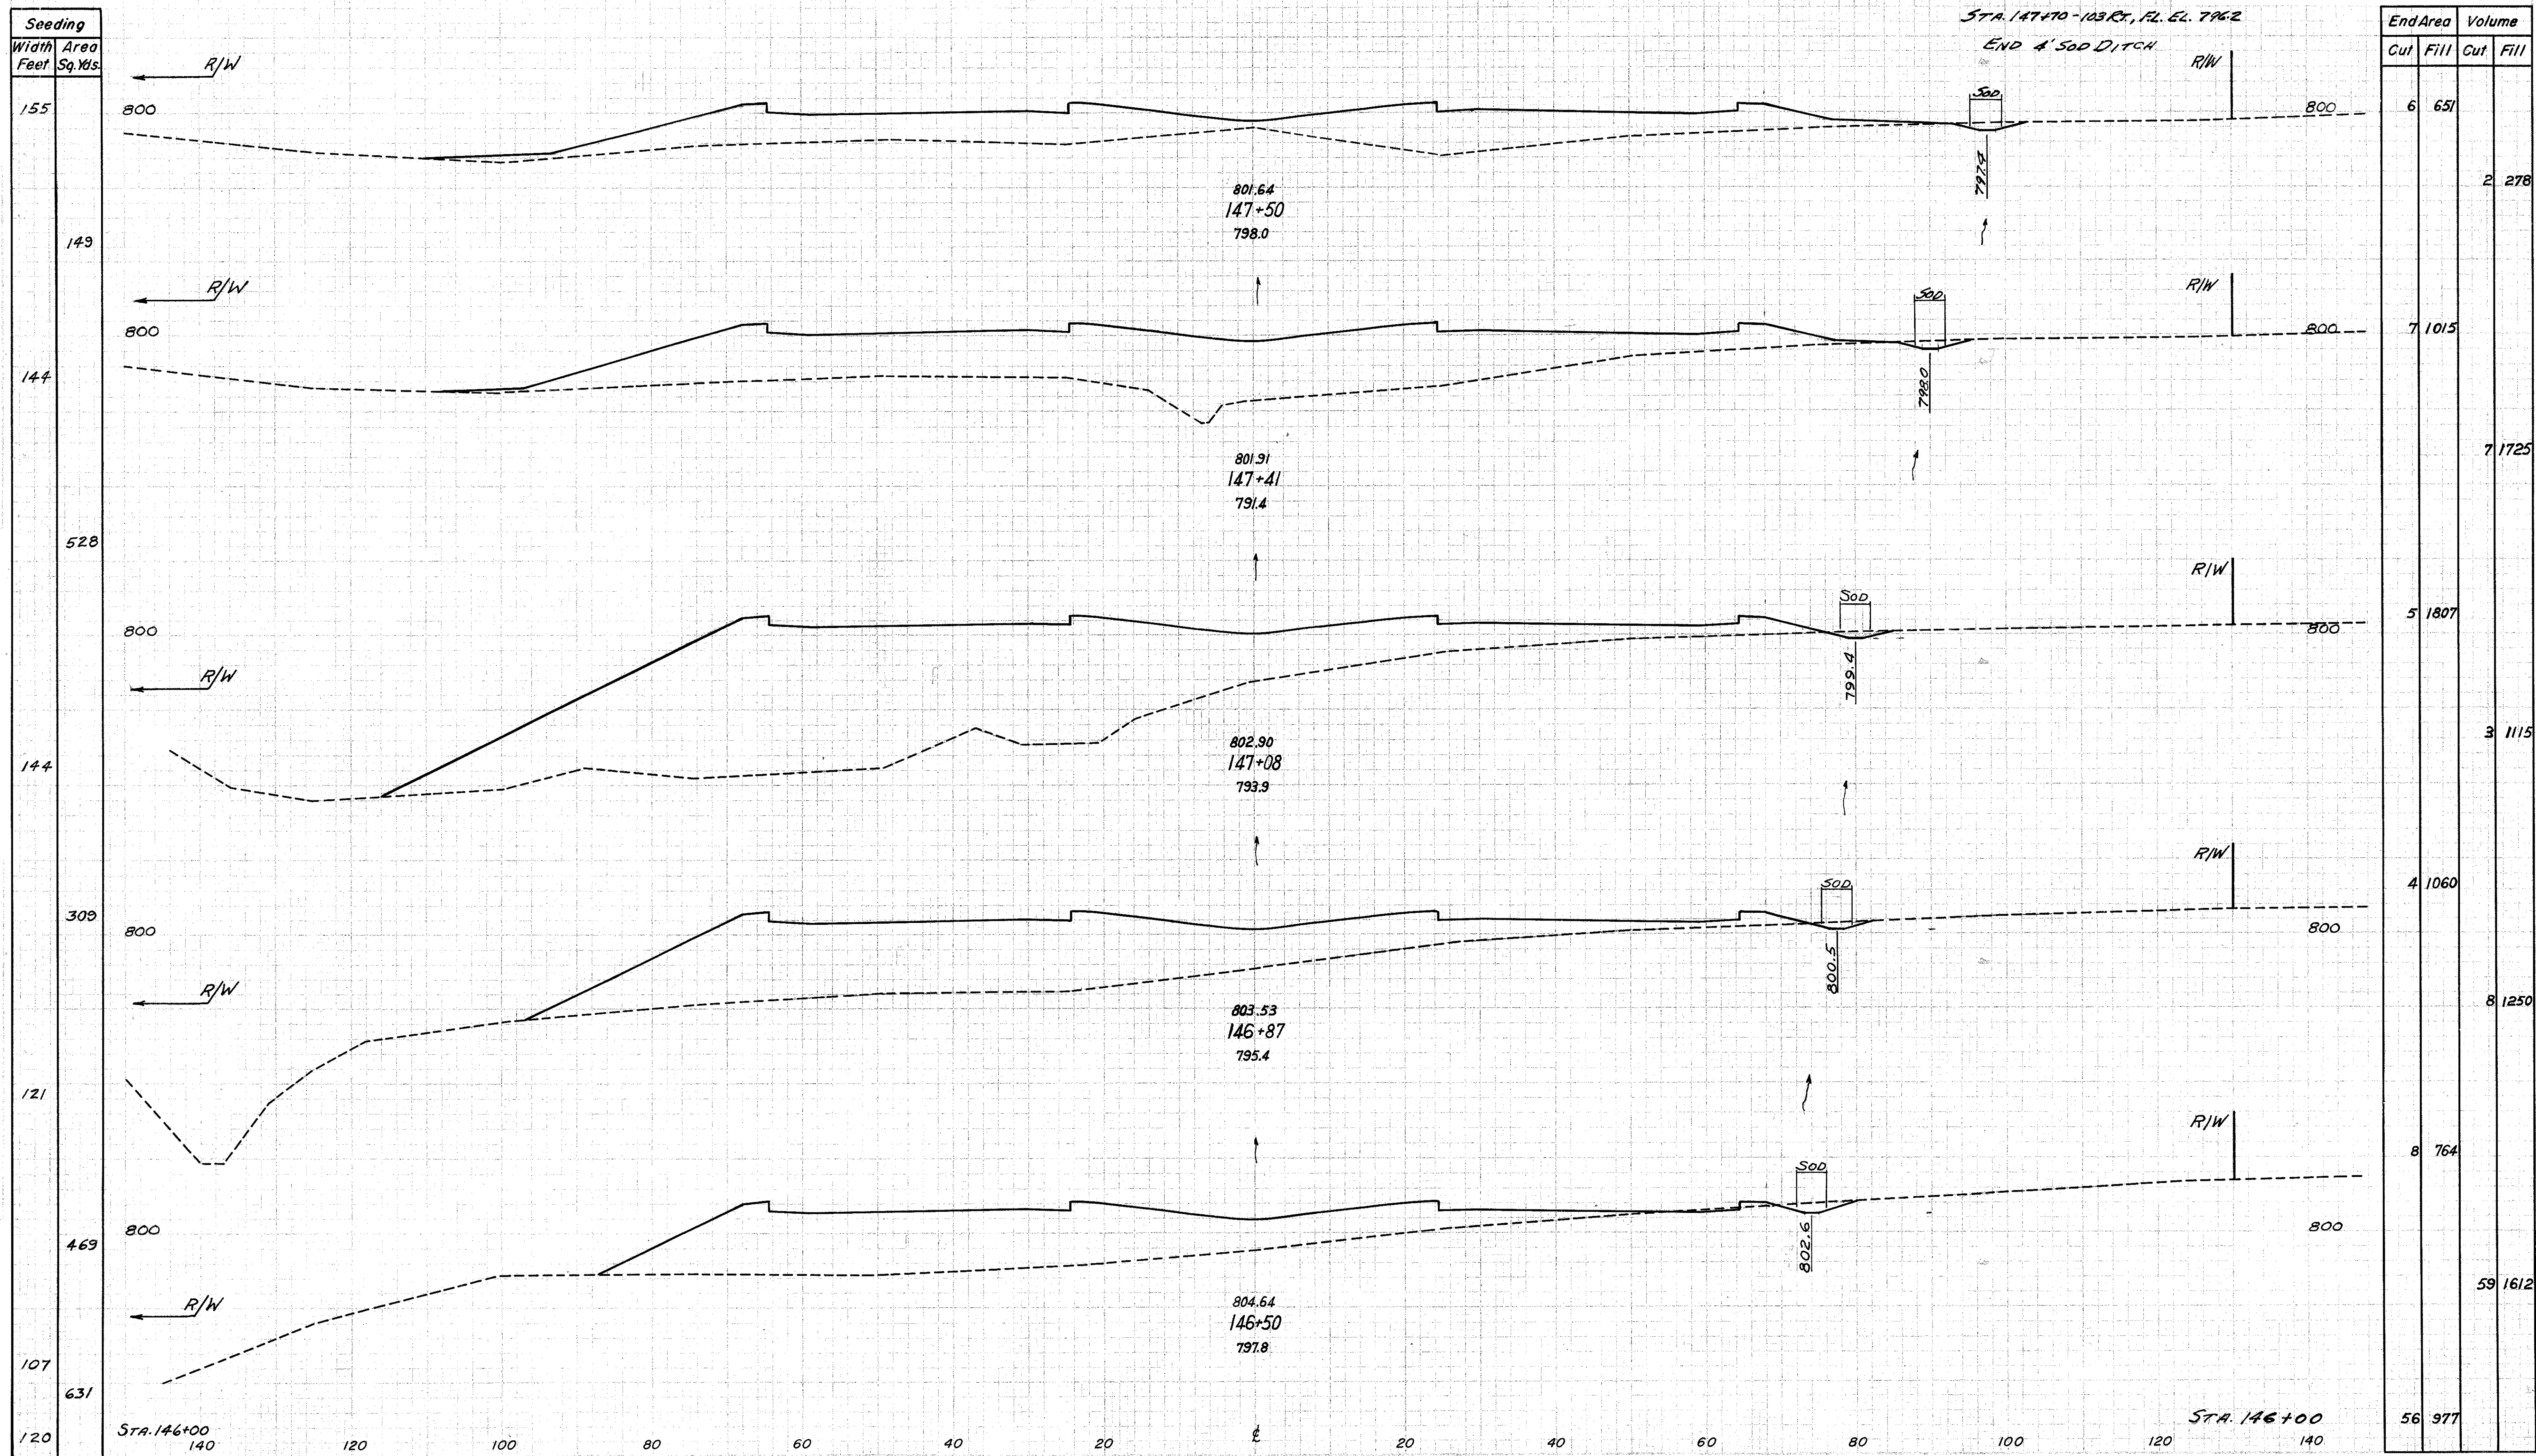

End Area		Volume	
Cut	Fill	Cut	Fill
6	651		2 278
7	1015		7 1725
5	1807		3 1115
4	1060		8 1250
8	764		
59	1612		
56	977		

Seeding	
Width Feet	Area Sq. Yds.
155	
149	
144	
528	
144	
309	
121	
469	
107	
631	

STA. 146+50 TO STA. 147+50