


FED. RD. DIVISION	STATE	PROJECT
2	OHIO	

58
228

LAKE COUNTY
LAK-44-170

Seeding	Width Area	
	Feet	Sq.Yds
158	875	
157	878	
159	881	
158	869	
155	1004	
187		

End Area	Volume	
	Cut	Fill
2164		4058
2219		4235
2355		4472
2475		4732
2636		5074
2844		

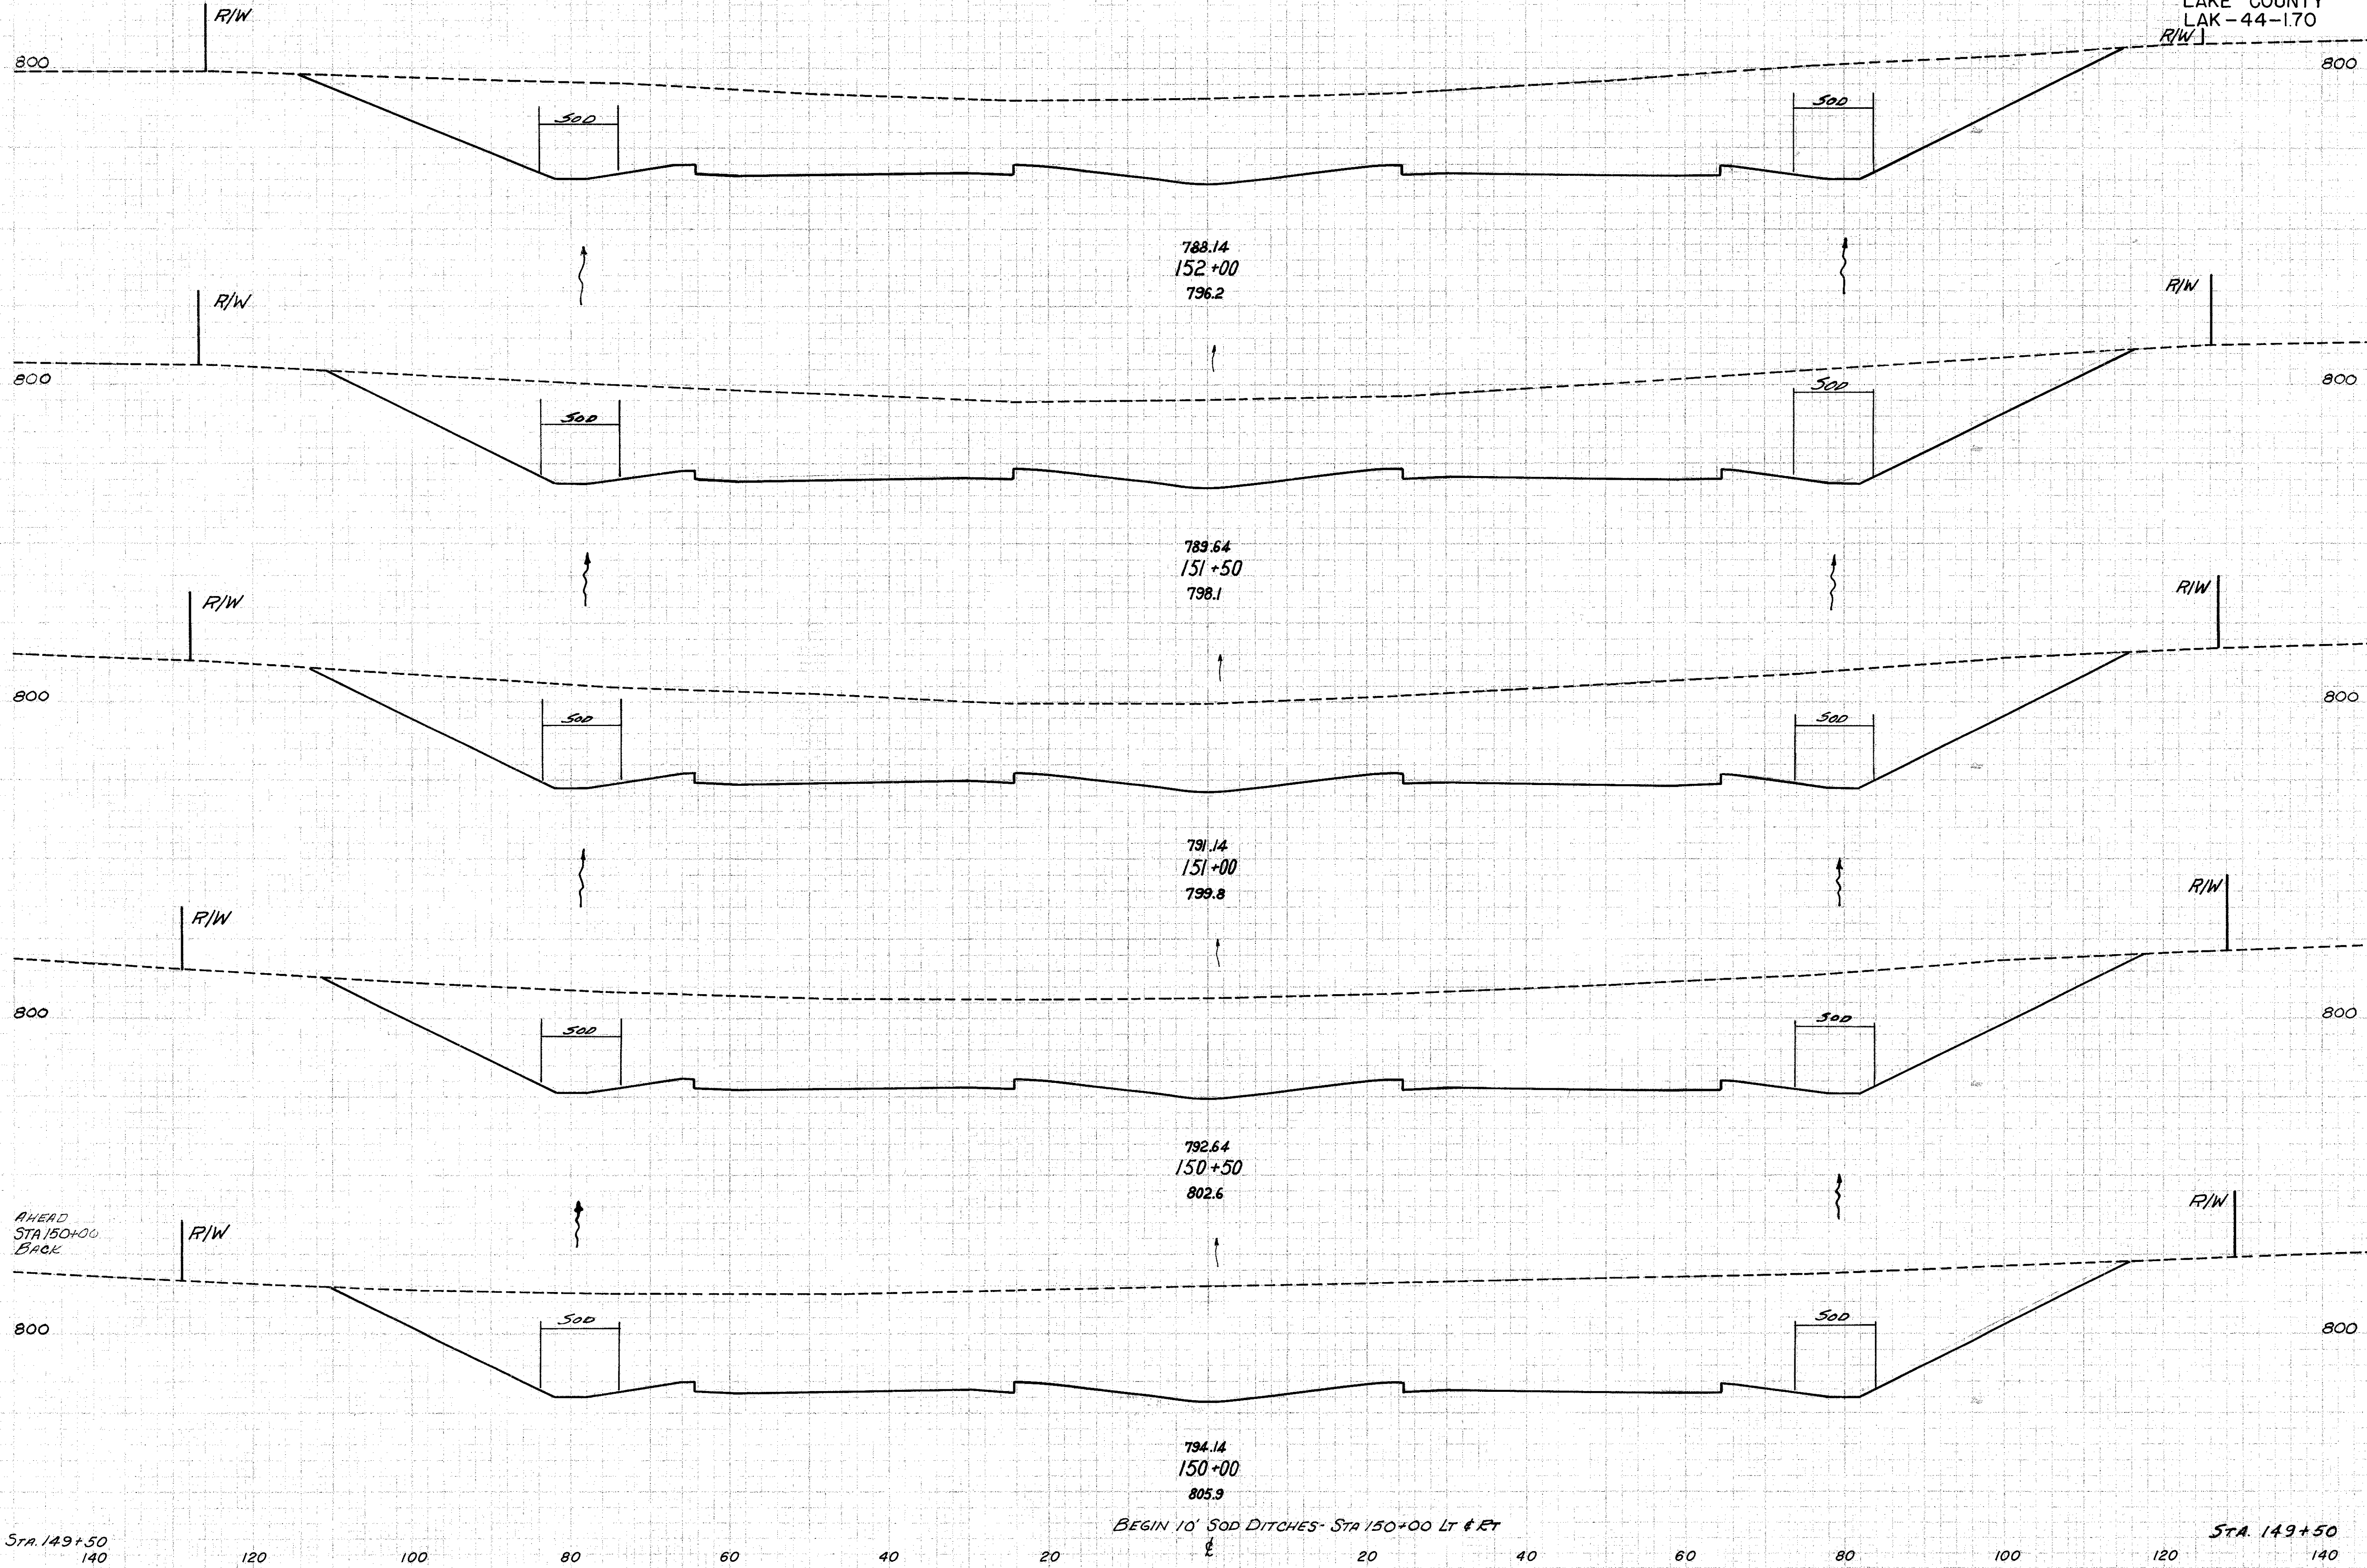

BEGIN 10' SOD DITCHES - STA 150+00 LT & RT

STA. 150+00 TO STA. 152+00

6-20-58
 J.P.C.
 H.S.
 6-25-58