


FED. RD. DIVISION	STATE	PROJECT
2	OHIO	

59
228

LAKE COUNTY
LAK-44-170

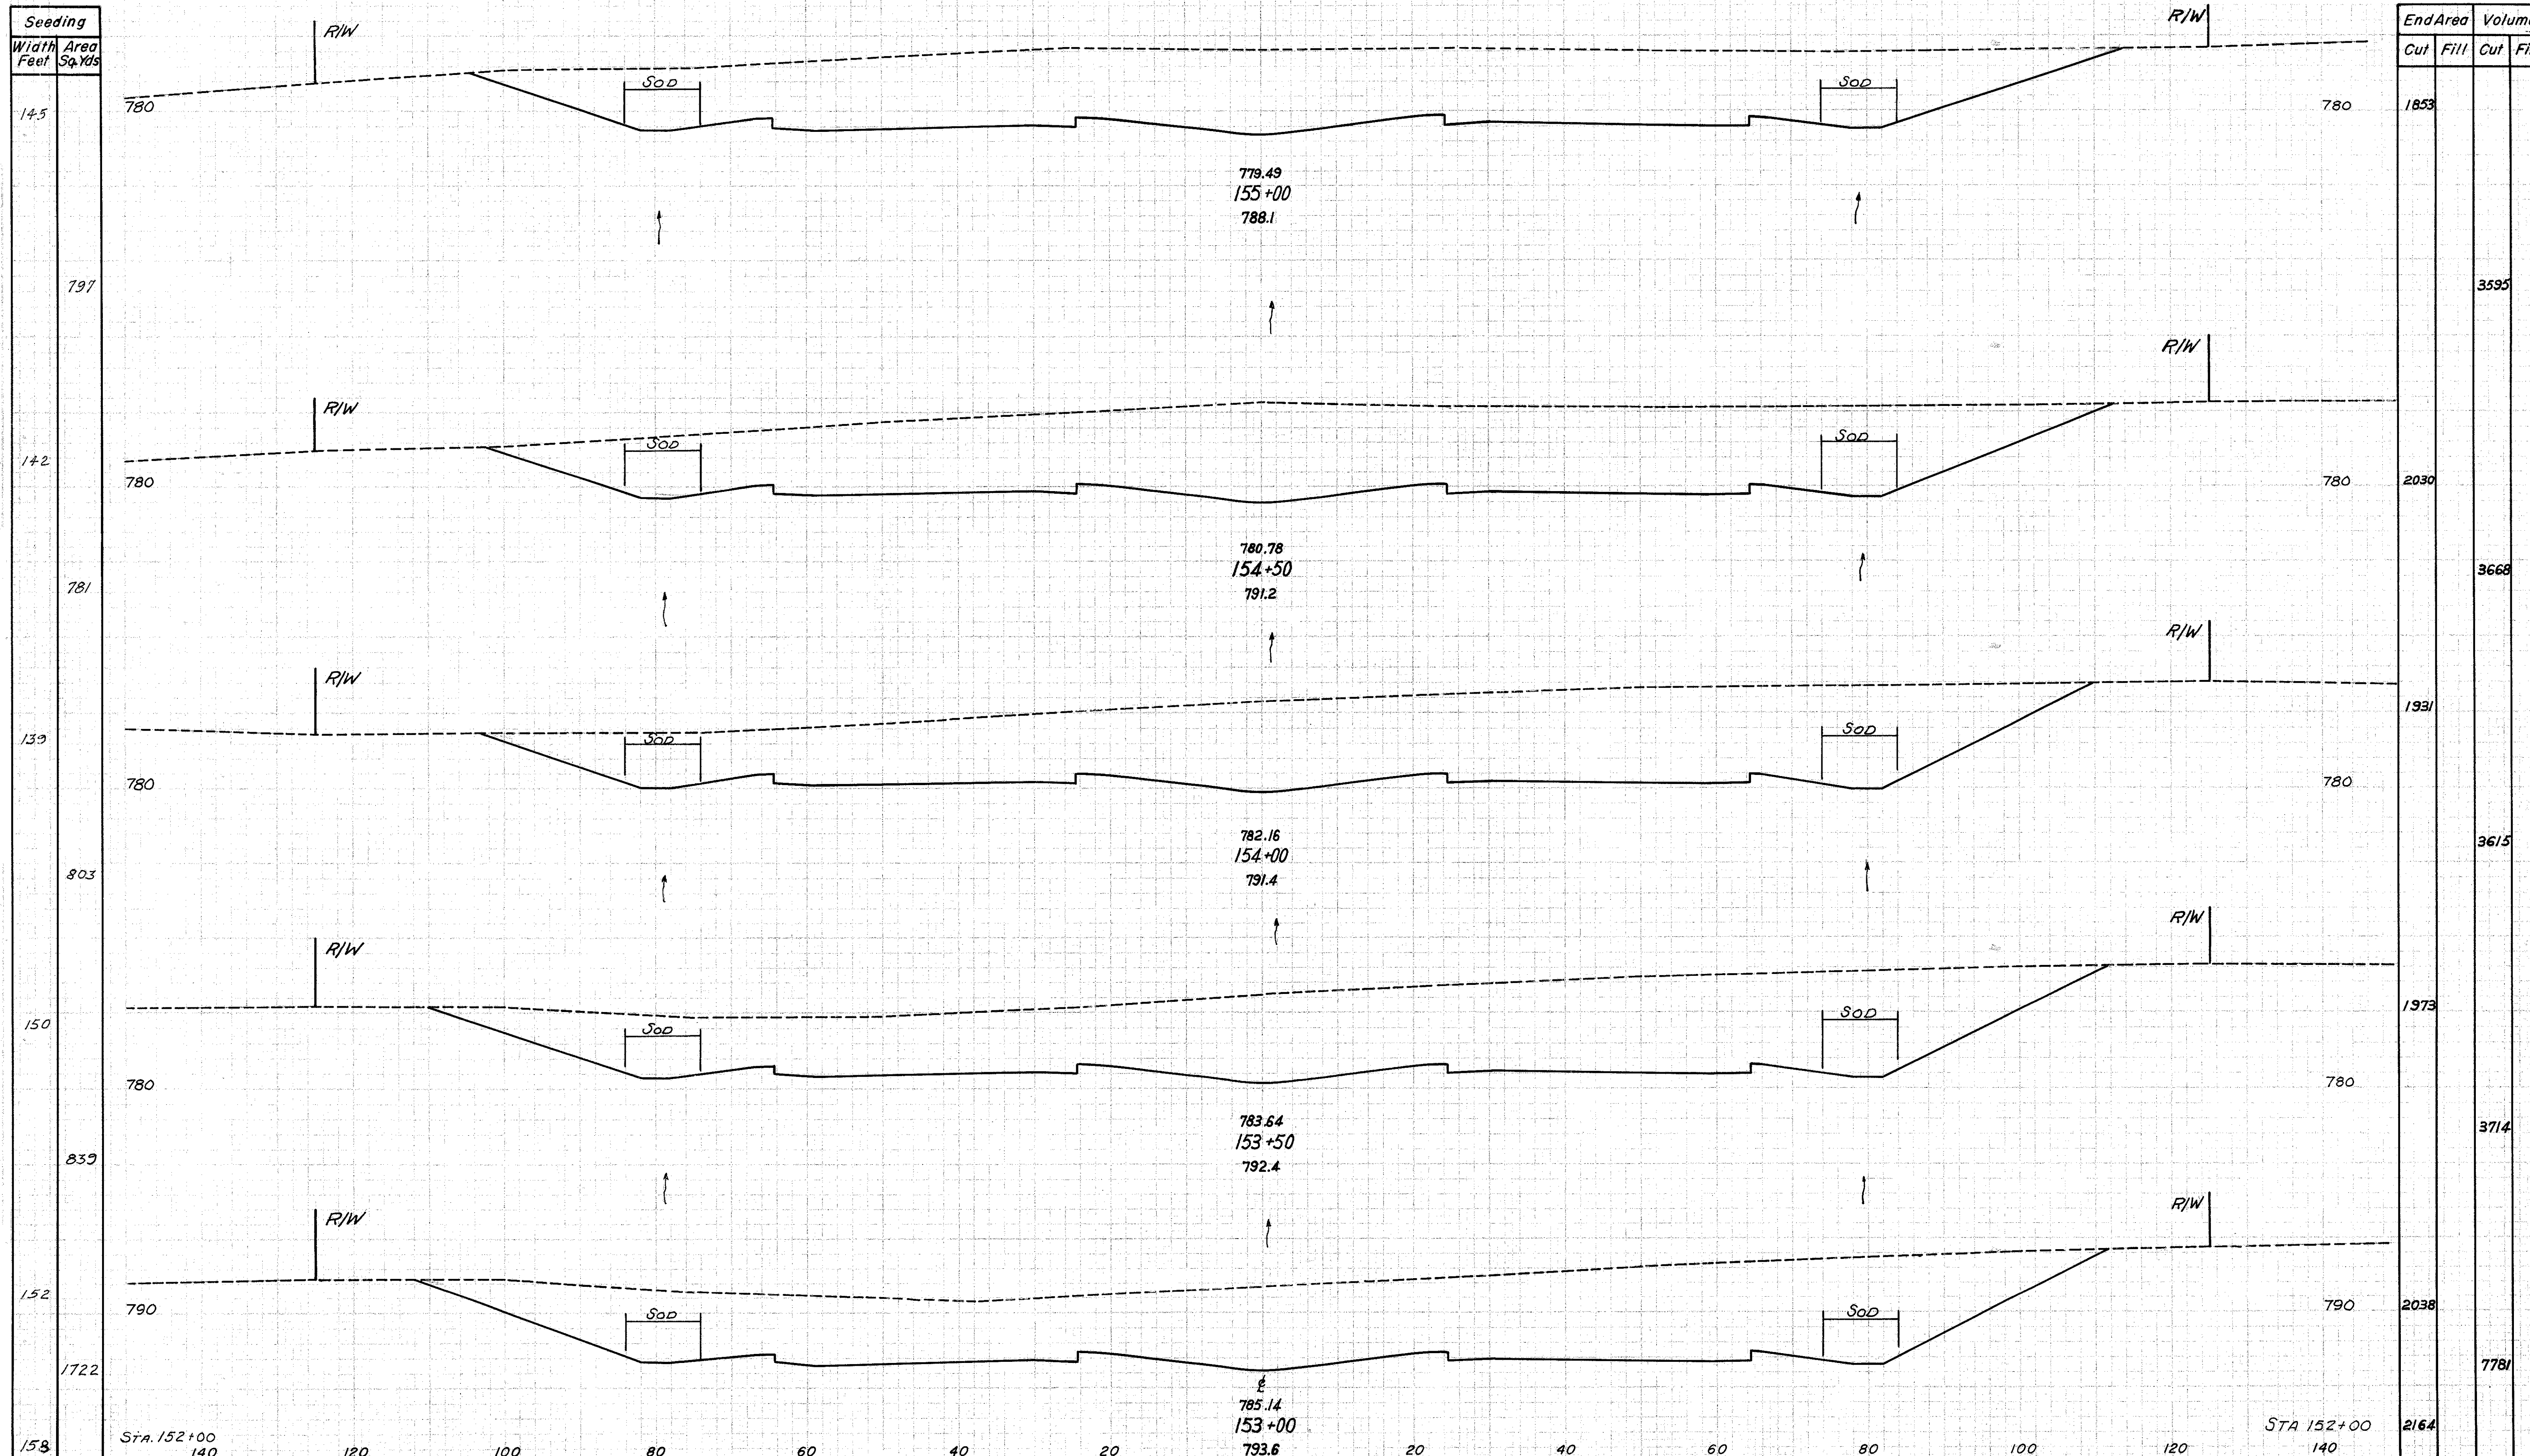

STA. 153+00 TO STA. 155+00