


LAKE COUNTY
LAK-44-170

Seeding	
Width Feet	Area Sq.Yds
160	
1750	
155	
1833	
165	
1878	
173	
2000	
187	
2217	
212	

End Area		Volume	
Cut	Fill	Cut	Fill
3035			
2857			1091
2932			10720
3387			11702
3977			13637
5244			17076

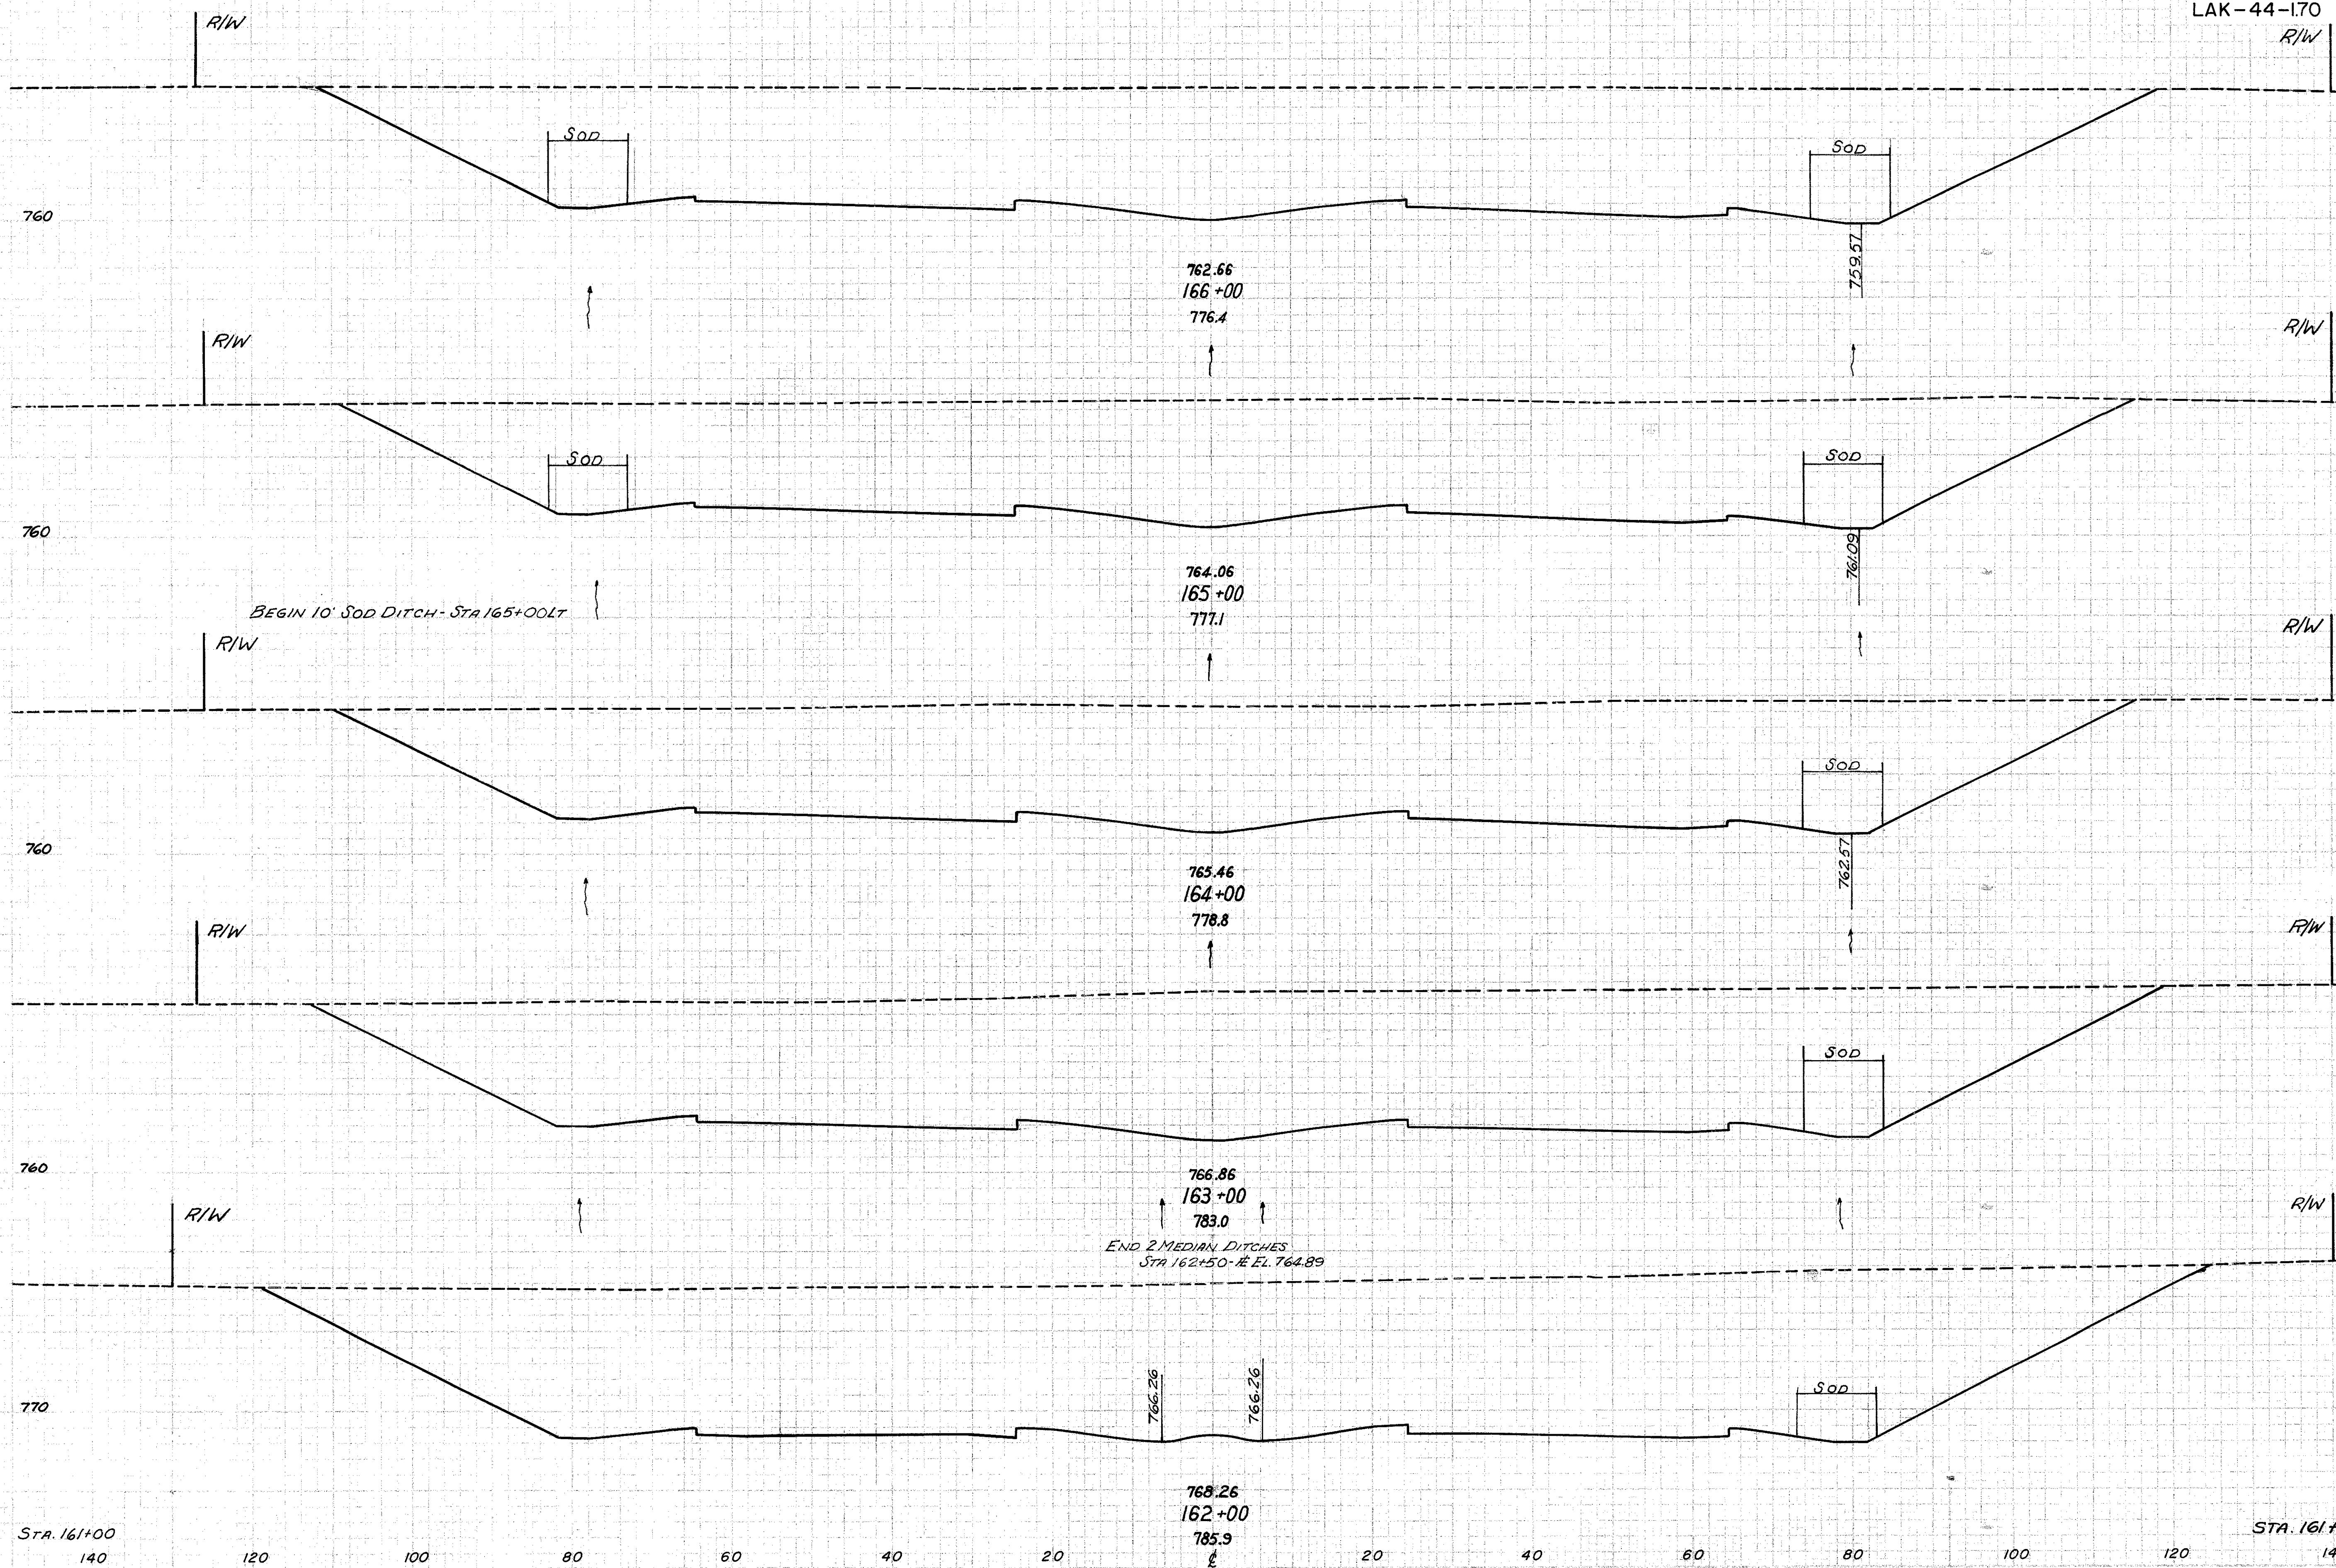

6-20-58
6-25-58
6-26-58

STA. 162+00 TO STA. 166+00