


FED. RD. DIVISION	STATE	PROJECT
2	OHIO	

65
228

LAKE COUNTY
LAK-44-170

Seeding	
Width Feet	Area Sq.Yds
189	
1106	
209	
1144	
1203	
1117	
199	
1097	
196	

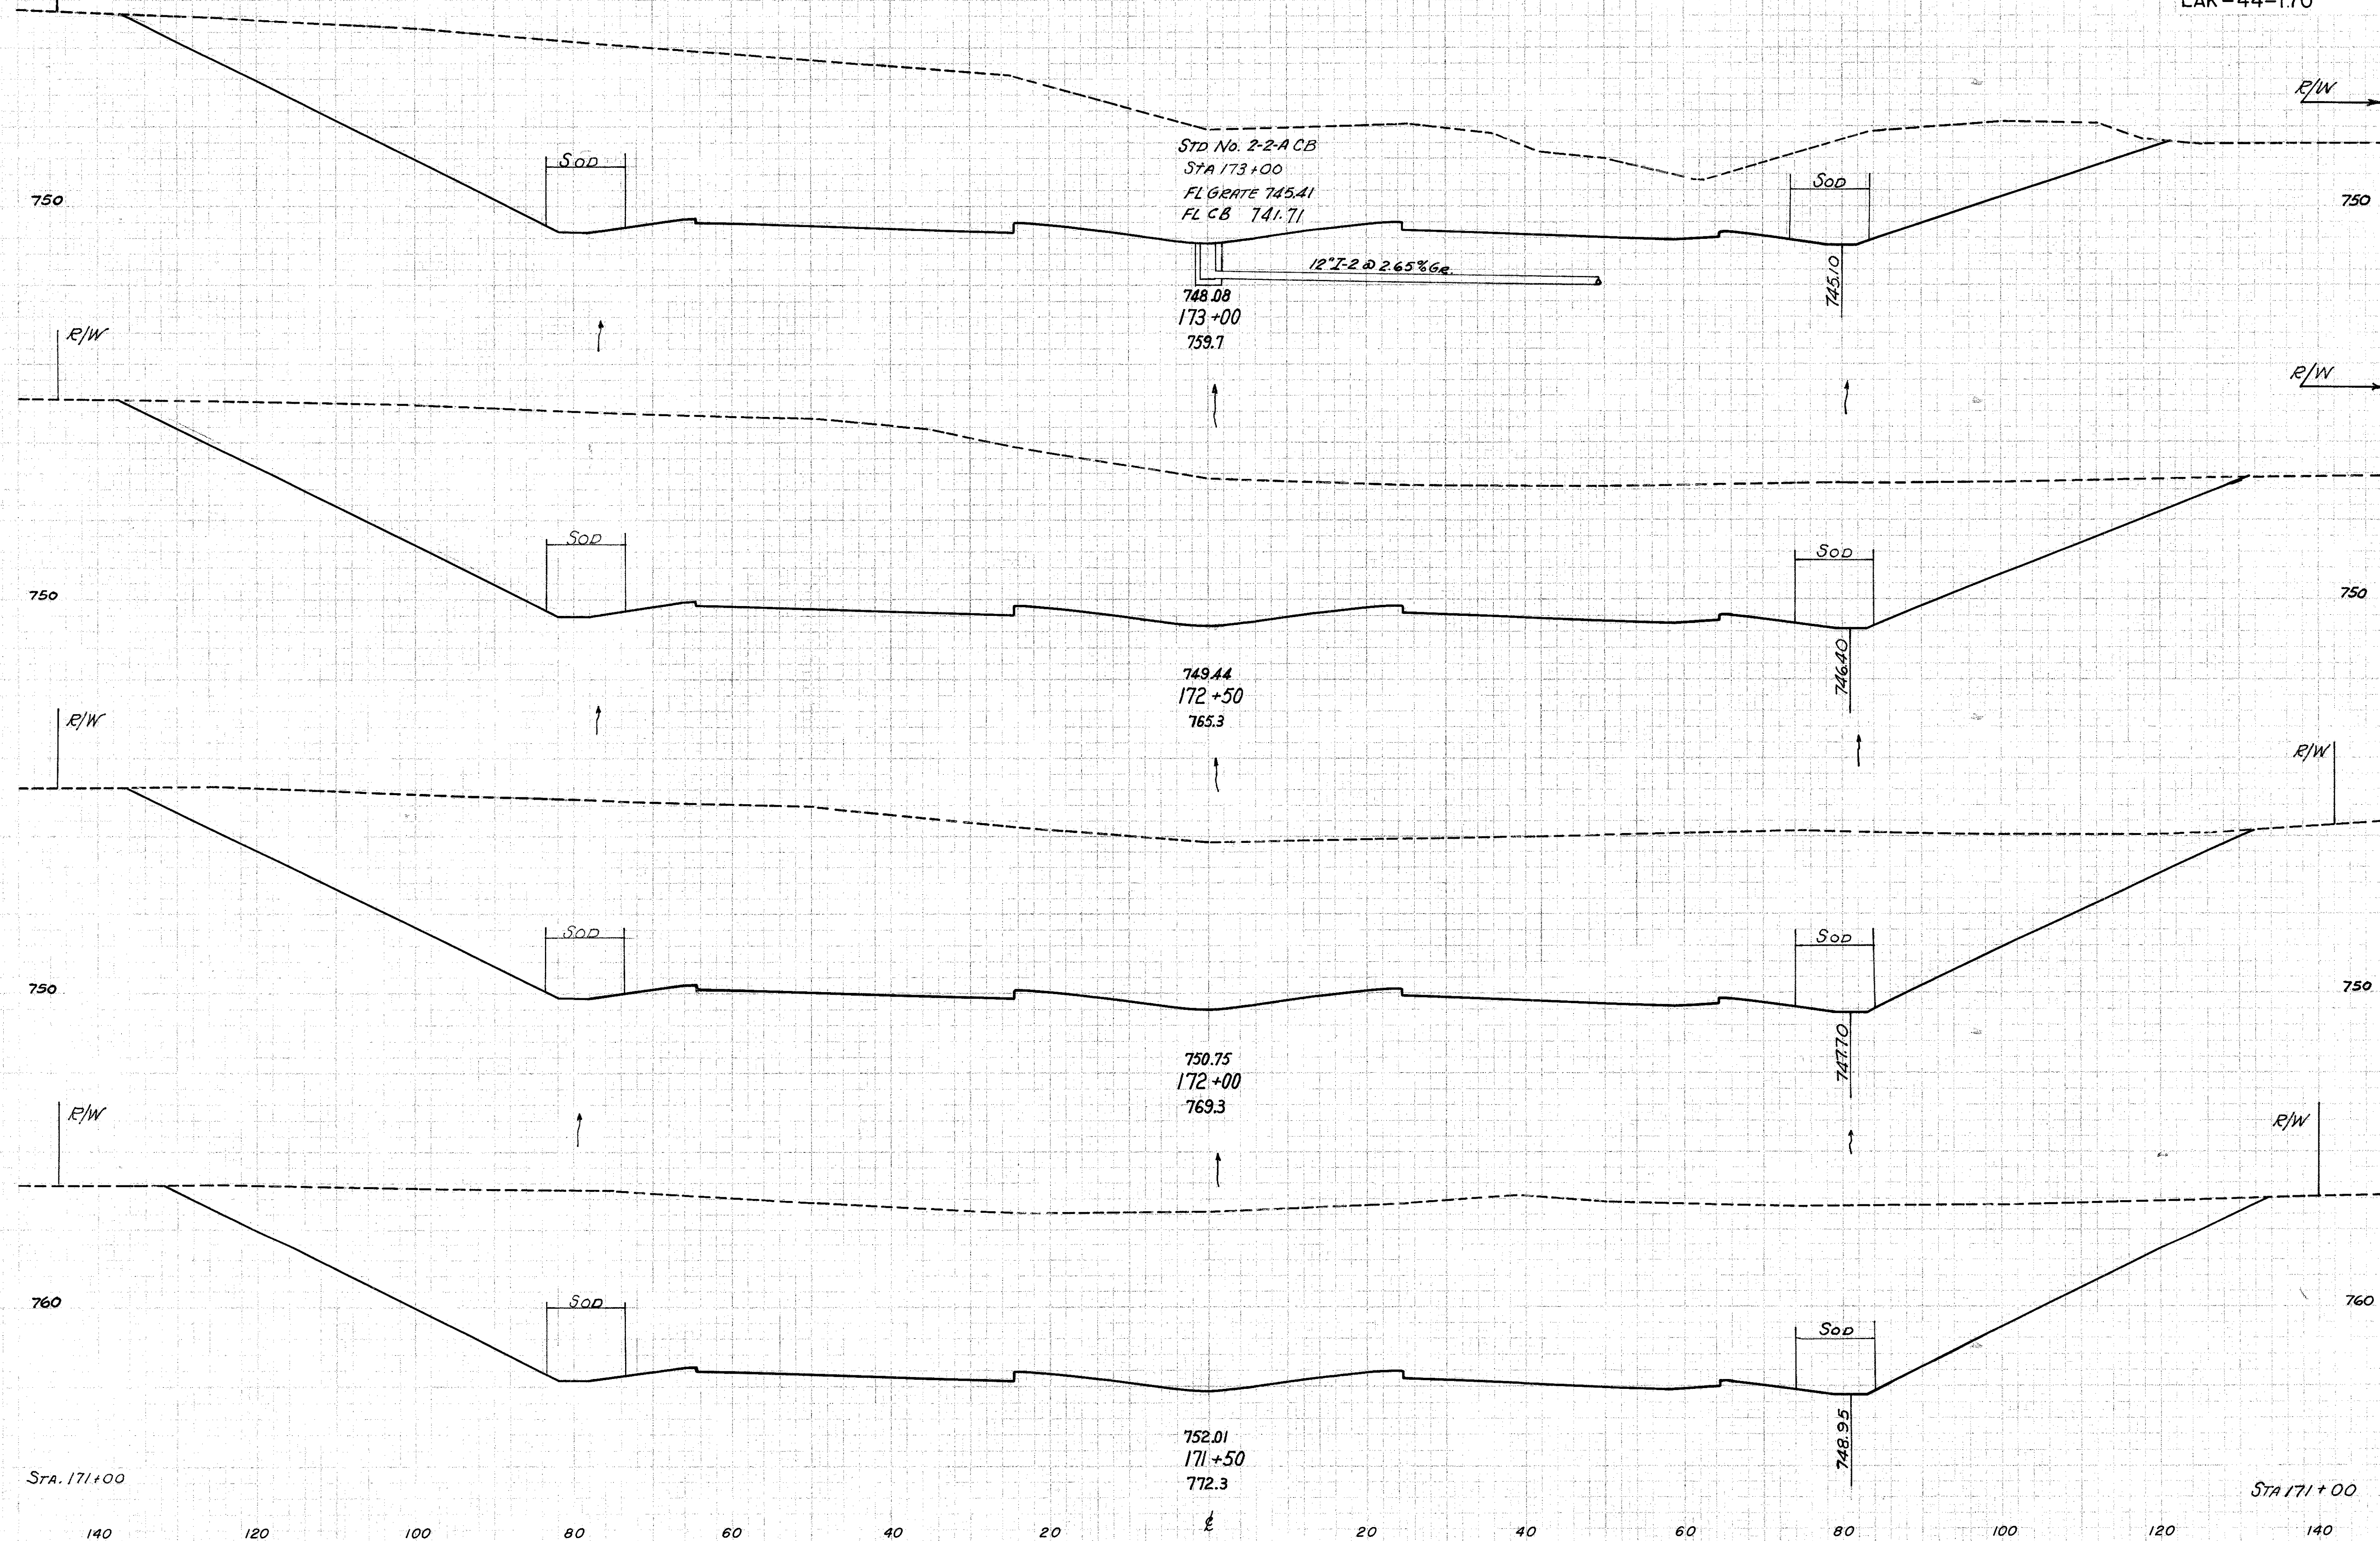

End Area		Volume	
Cut	Fill	Cut	Fill
3539		7414	0
4468		8656	0
4880		9122	0
4972		9323	0
5097			

STA. 171+50 TO STA. 173+00