


FED. RD. DIVISION	STATE	PROJECT	
2	OHIO		

67
228

LAKE COUNTY
LAK-44-1.70

Seeding	
Width Feet	Area Sq.Yds.
165	
928	
169	
947	
172	
944	
168	
317	
168	

End Area		Volume	
Cut	Fill	Cut	Fill
2156	0		
		4456	0
2656	0		
		5583	0
3374	0		
		6192	14
3313	15		
		2034	5
3148	1		

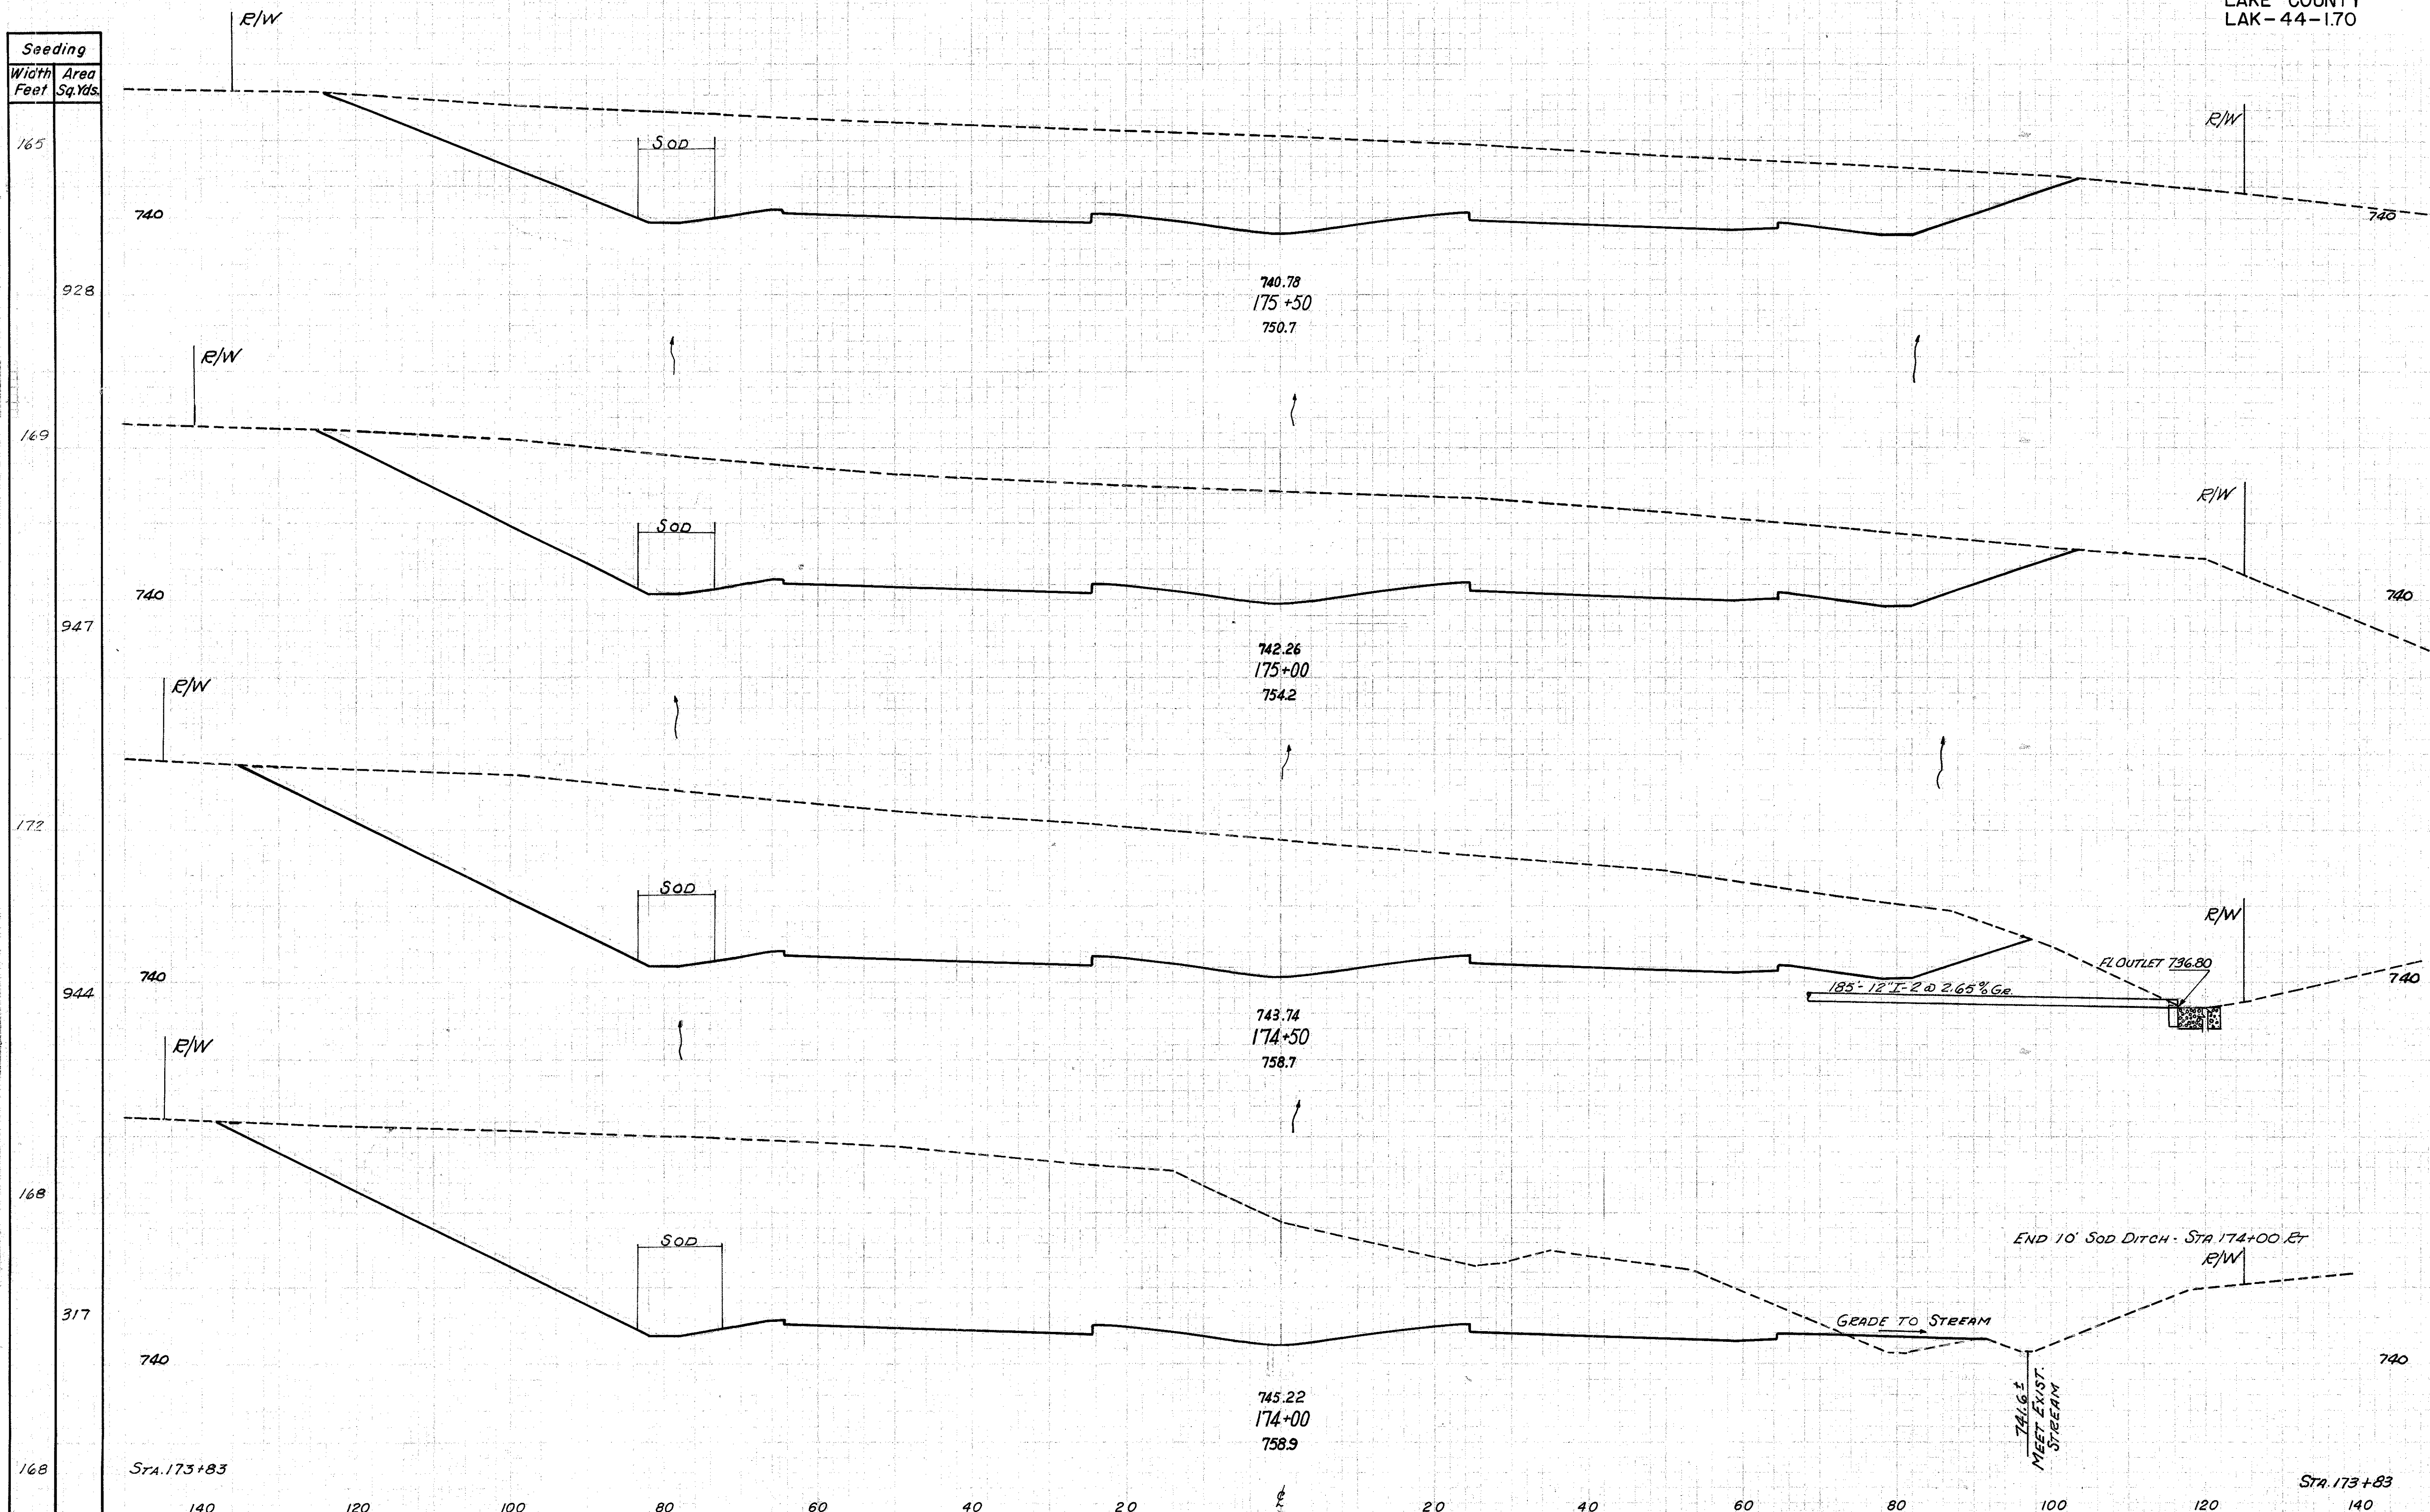

STA. 174+00 TO STA. 175+50