


6-13  
9H

FED. RD. DIVISION	STATE	PROJECT	
2	OHIO		

68  
228

LAKE COUNTY  
LAK-44-170

Seeding	
Width Feet	Area Sq.Yds
91	
136	
97	
295	
115	
153	
115	
711	
141	
792	
144	
155	
888	
165	

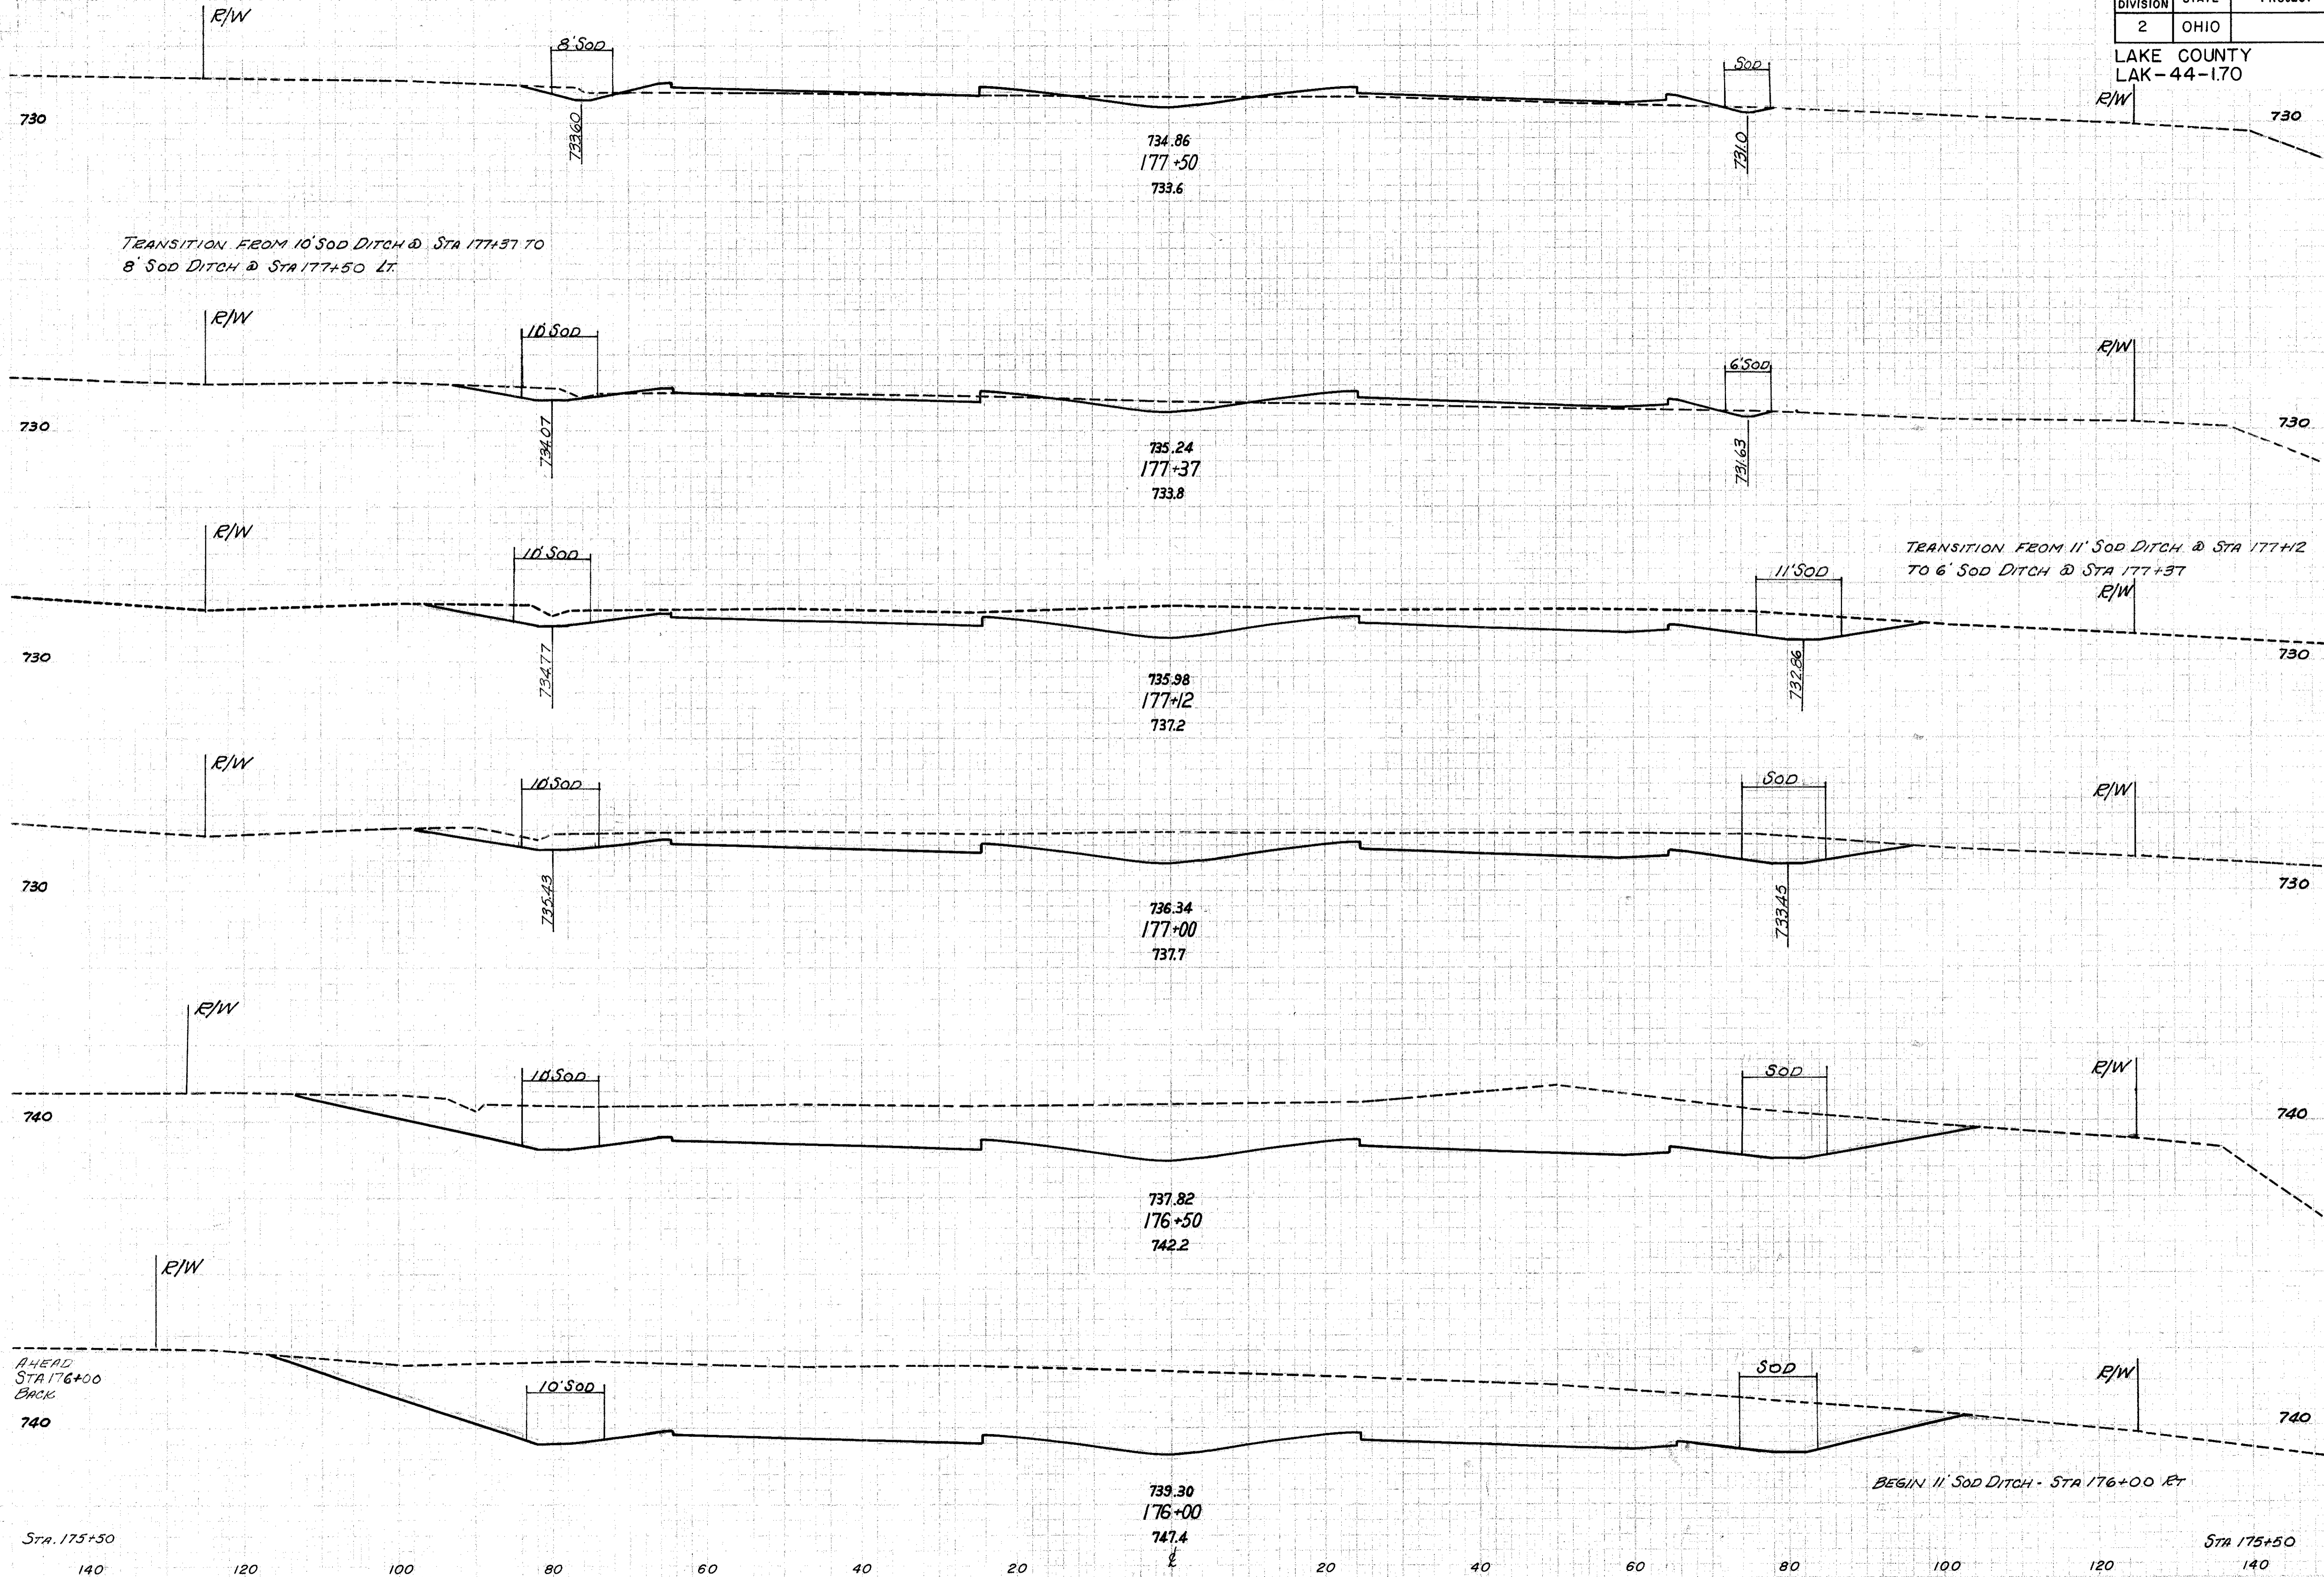

End Area		Volume	
Cut	Fill	Cut	Fill
33	58		
		19	27
47	53		
		213	25
414	0		
		193	0
456	0		
		1510	0
1175	0		
		2637	0
1673	0		
		3545	0
2156	0		

STA. 176+00 TO STA. 177+50