

FED. RD. DIVISION	STATE	PROJECT	
2	OHIO		


72
228

LAKE COUNTY
LAK-44-170

STD No 2-24CB
STA 186+50- $\frac{1}{2}$
GRATE EL. 705.55

Seeding	
Width Feet	Area Sq.Yds

End Area		Volume	
Cut	Fill	Cut	Fill

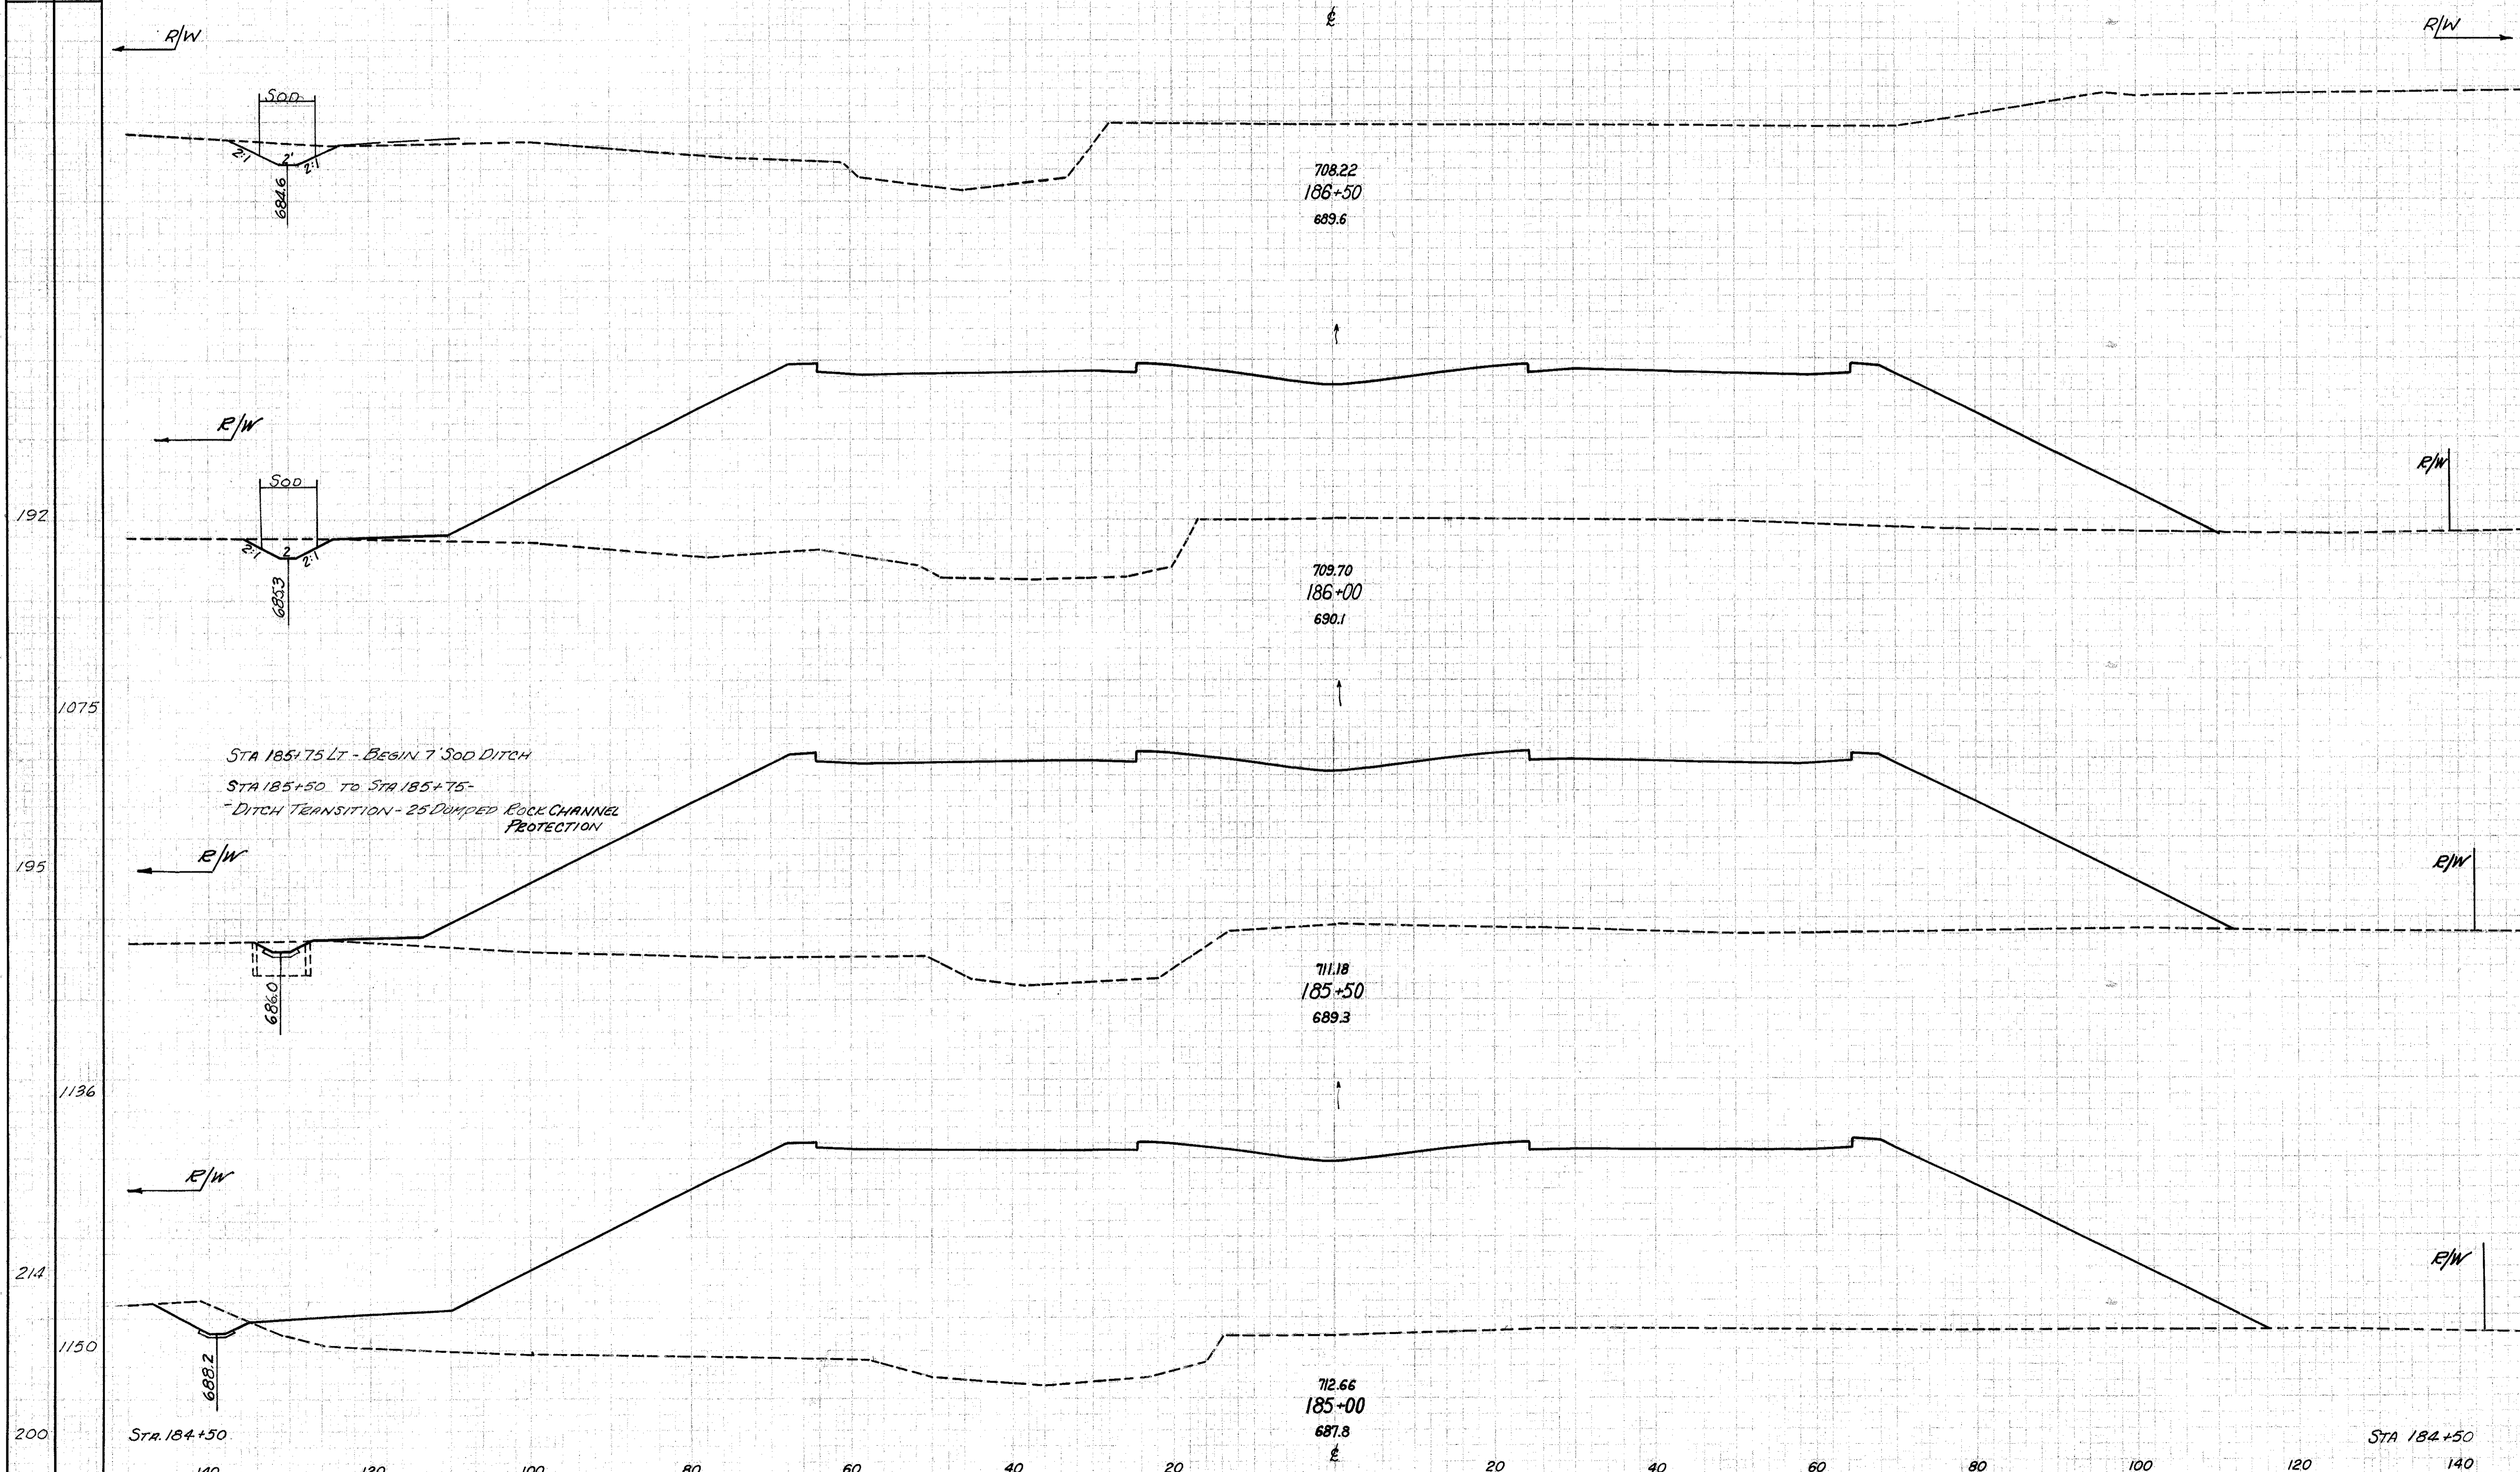

15	3838		
		19	7567
5	4334		
		23	8492
20	4837		
		25	9289
7	5195		

STA.185+00 TO STA.186+50

6-23-88
6-28-88
CN
AS

6-23-88
6-28-88
CN
AS