


FED. RD. DIVISION	STATE	PROJECT	
2	OHIO		

77
228

LAKE COUNTY
LAK-44-170

Seeding	
Width Feet	Area SqYds
368	
1968	
339	
1862	
330	

End Area		Volume	
Cut	Fill	Cut	Fill
8434	2088		
		14518	4022
7245	2258		
		12061	4058
5781	2123		

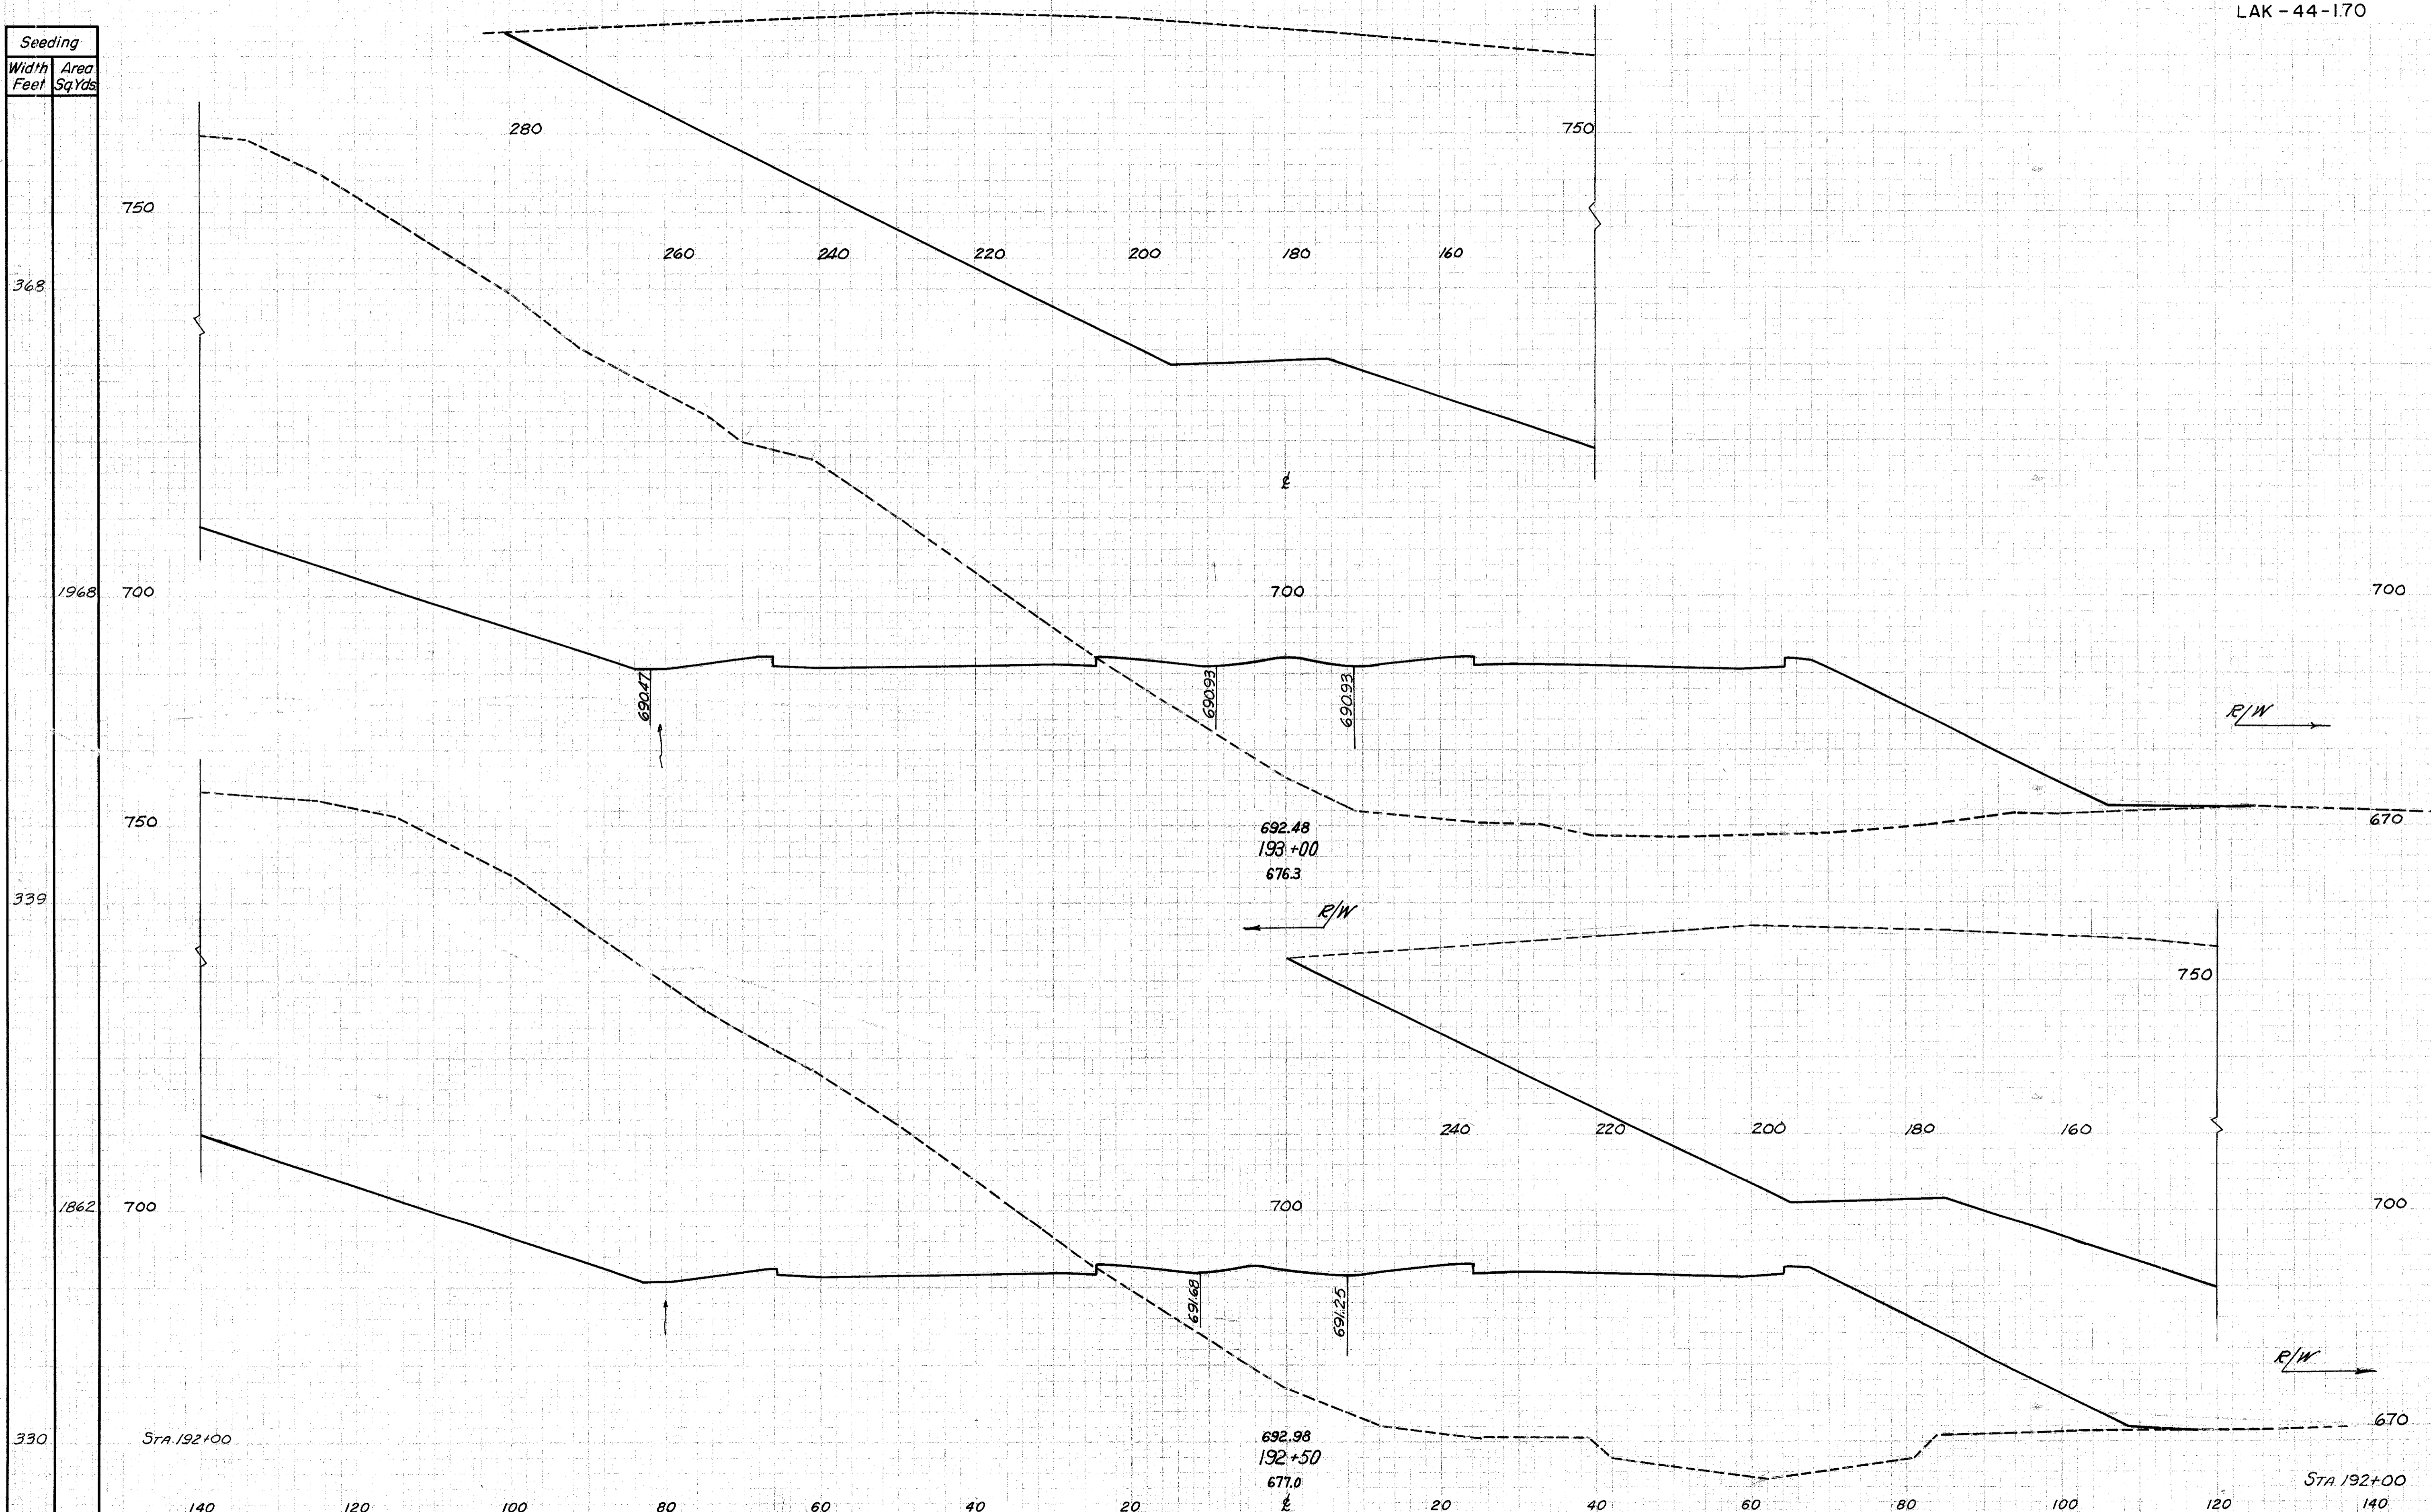

STA. 192+50 TO STA. 193+00