

FED. RD. DIVISION	STATE	PROJECT	
2	OHIO		

79
228


LAKE COUNTY
LAK - 44 - 170

Seeding	
Width Feet	Area Sq Yds

426	
2306	
407	

End Area		Volume	
Cut	Fill	Cut	Fill

1435	1684		
1203	1864		

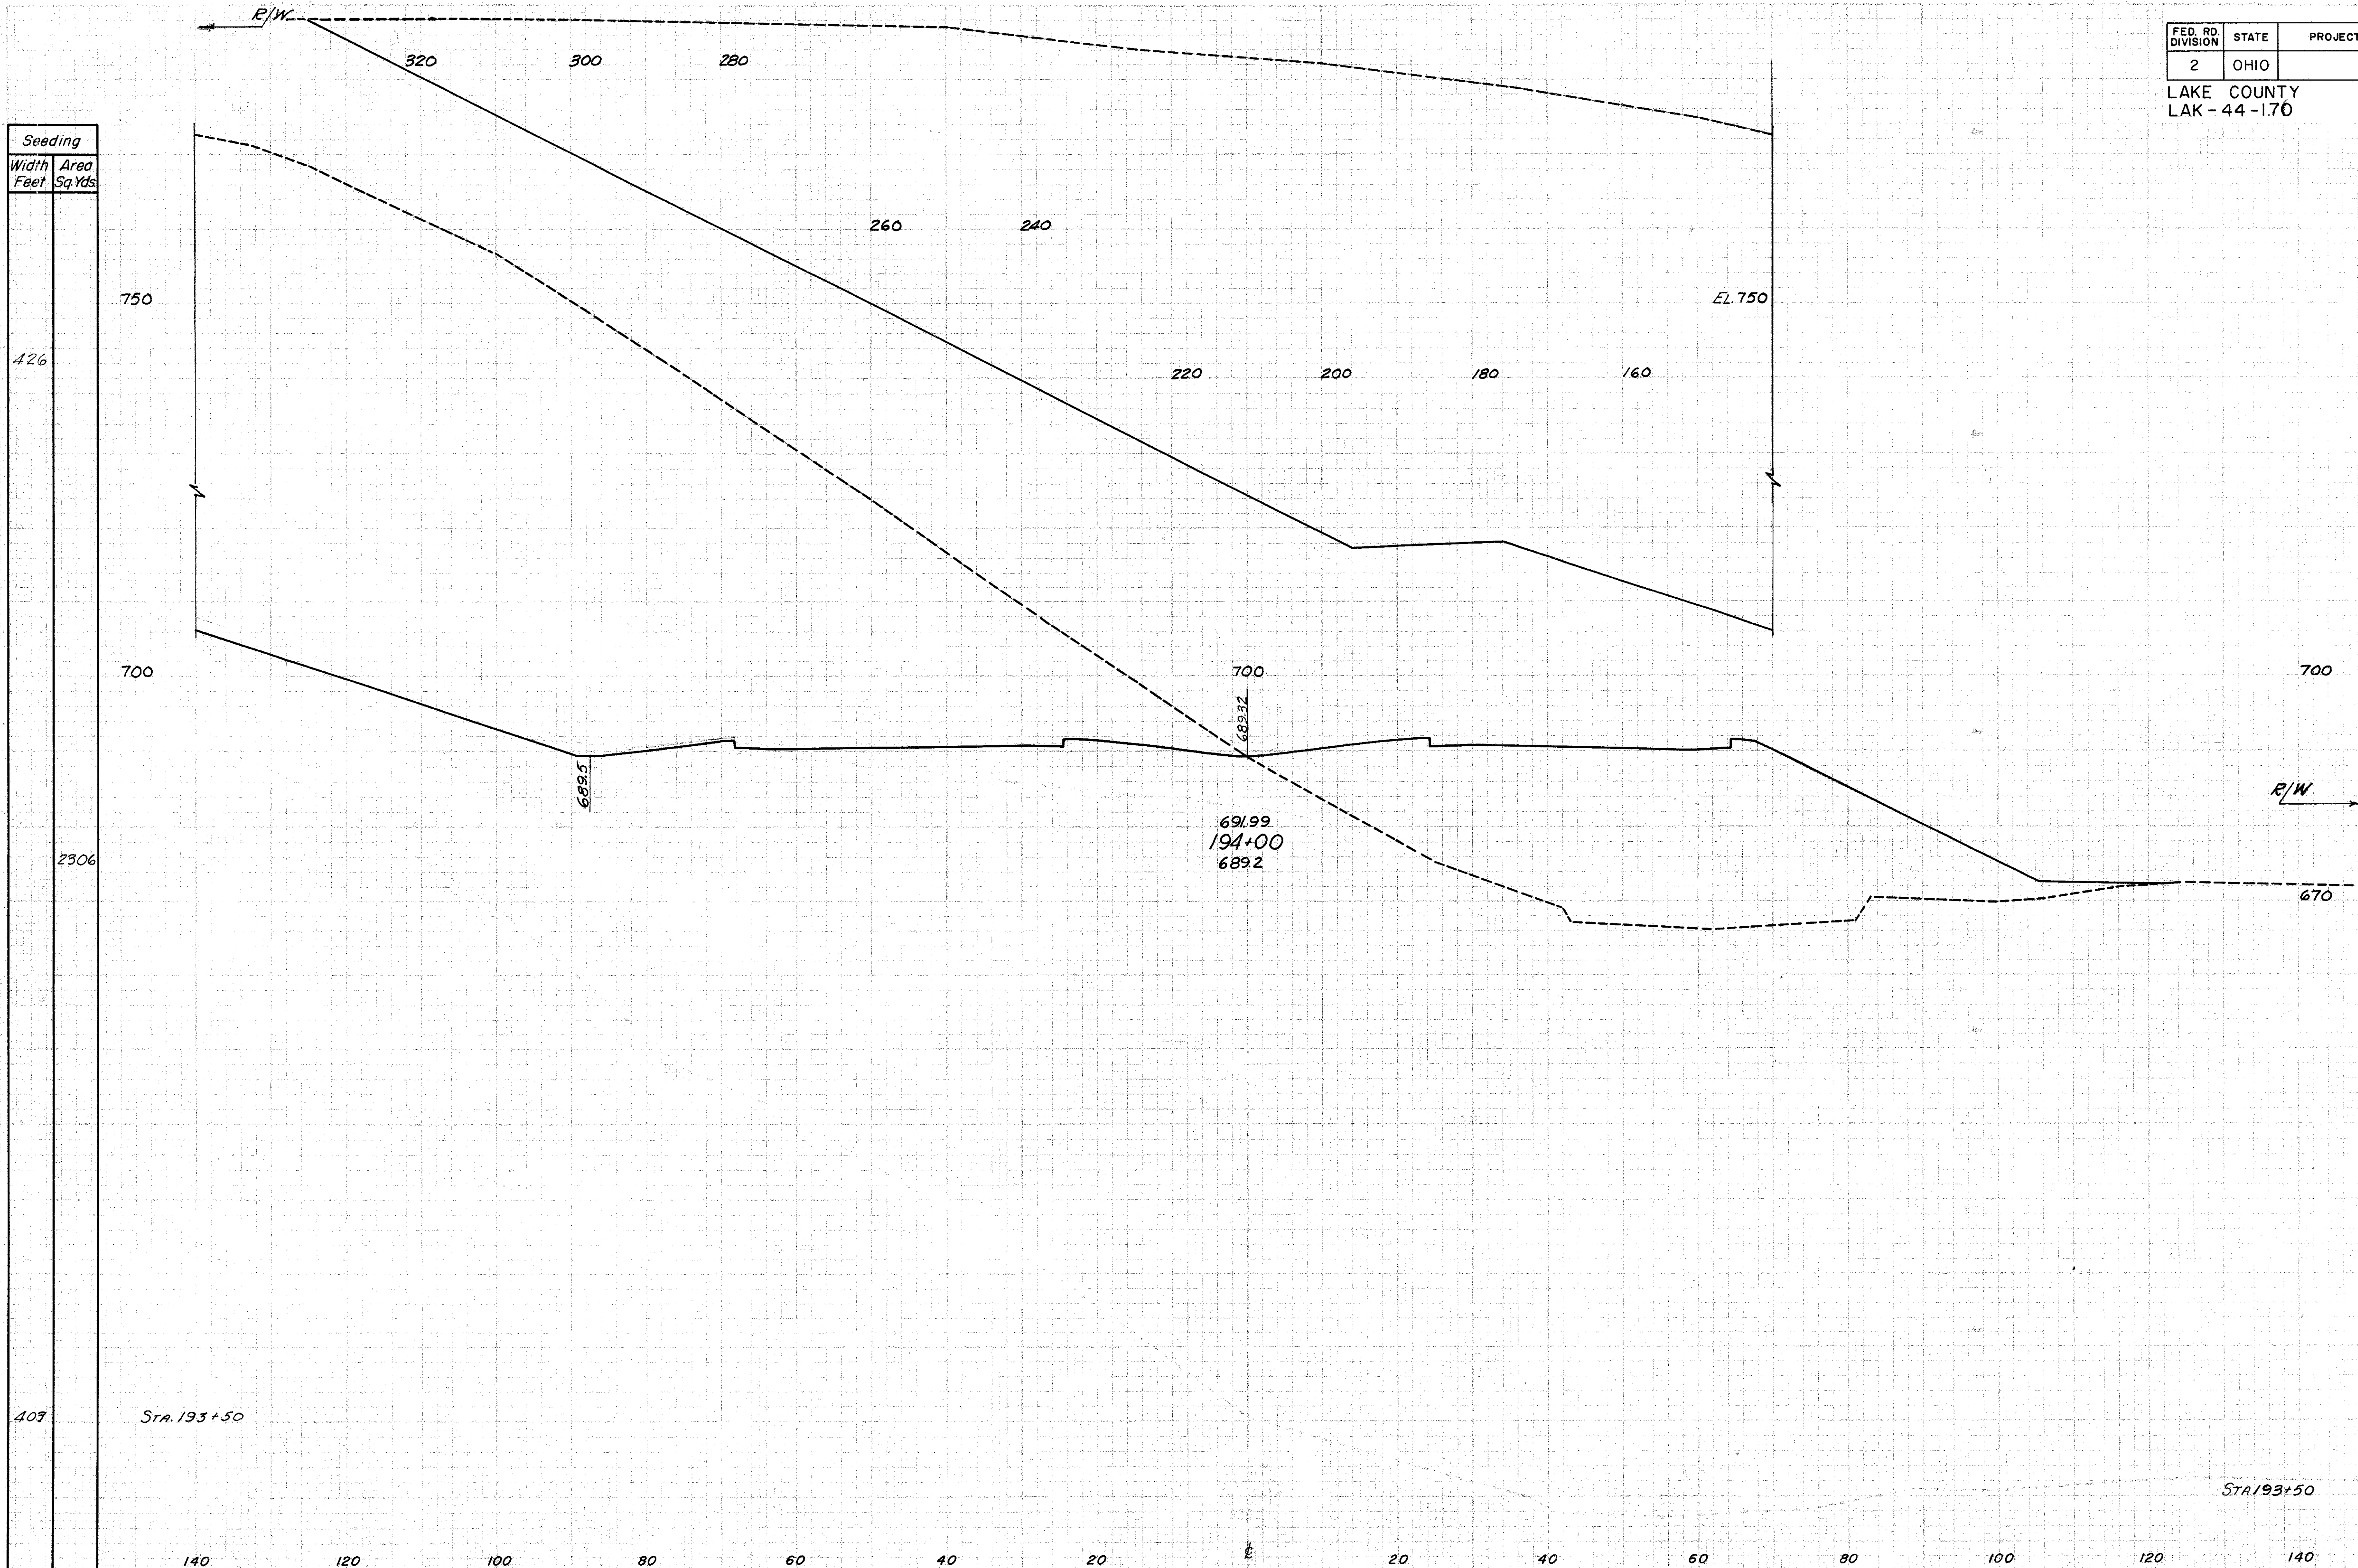

STA. 194+00