


FED. RD. DIVISION	STATE	PROJECT	
2	OHIO		

80  
228

LAKE COUNTY  
LAK-44-170

Seeding	
Width Feet	Area Sq. Yds.
750	401
700	1941
750	431
700	2381
720	426

End Area		Volume	
Cut	Fill	Cut	Fill
1692	1051		
1636	1284		
1435	1684		

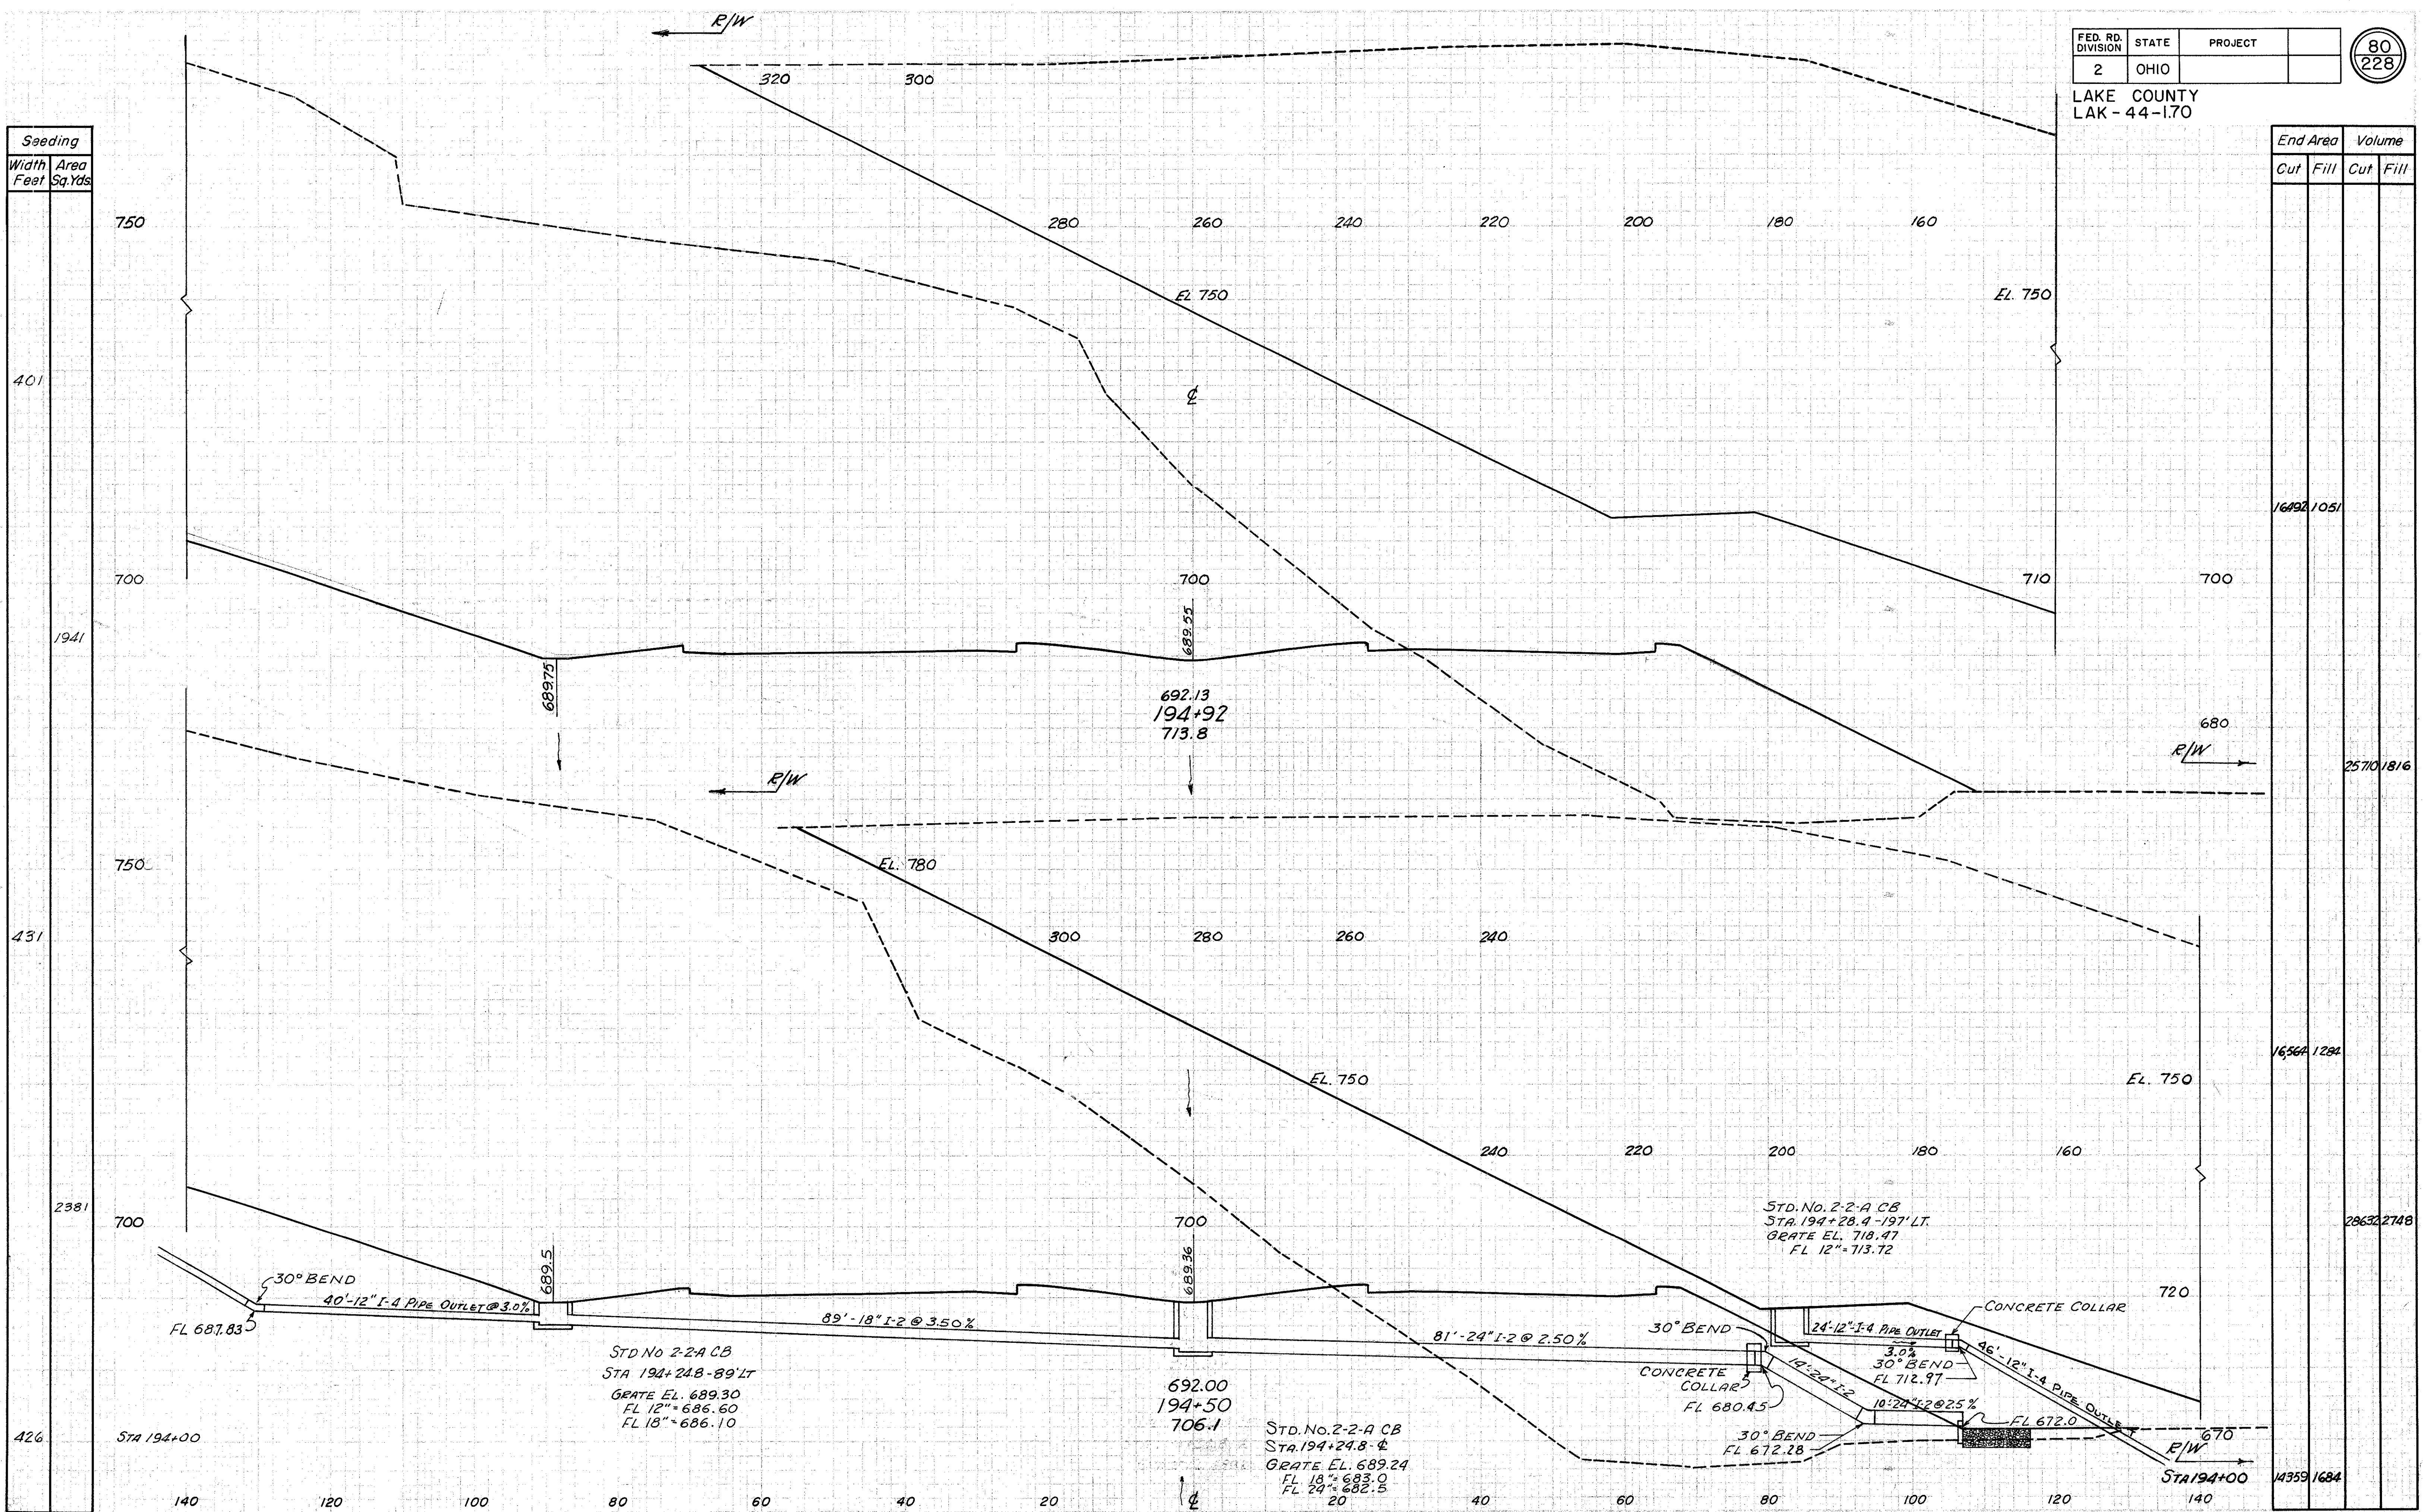

STA. 194+50 TO STA. 194+92