


LAKE COUNTY
LAK-44-170

Seeding	
Width	Area
Feet	SqYds.

End Area		Volume	
Cut	Fill	Cut	Fill

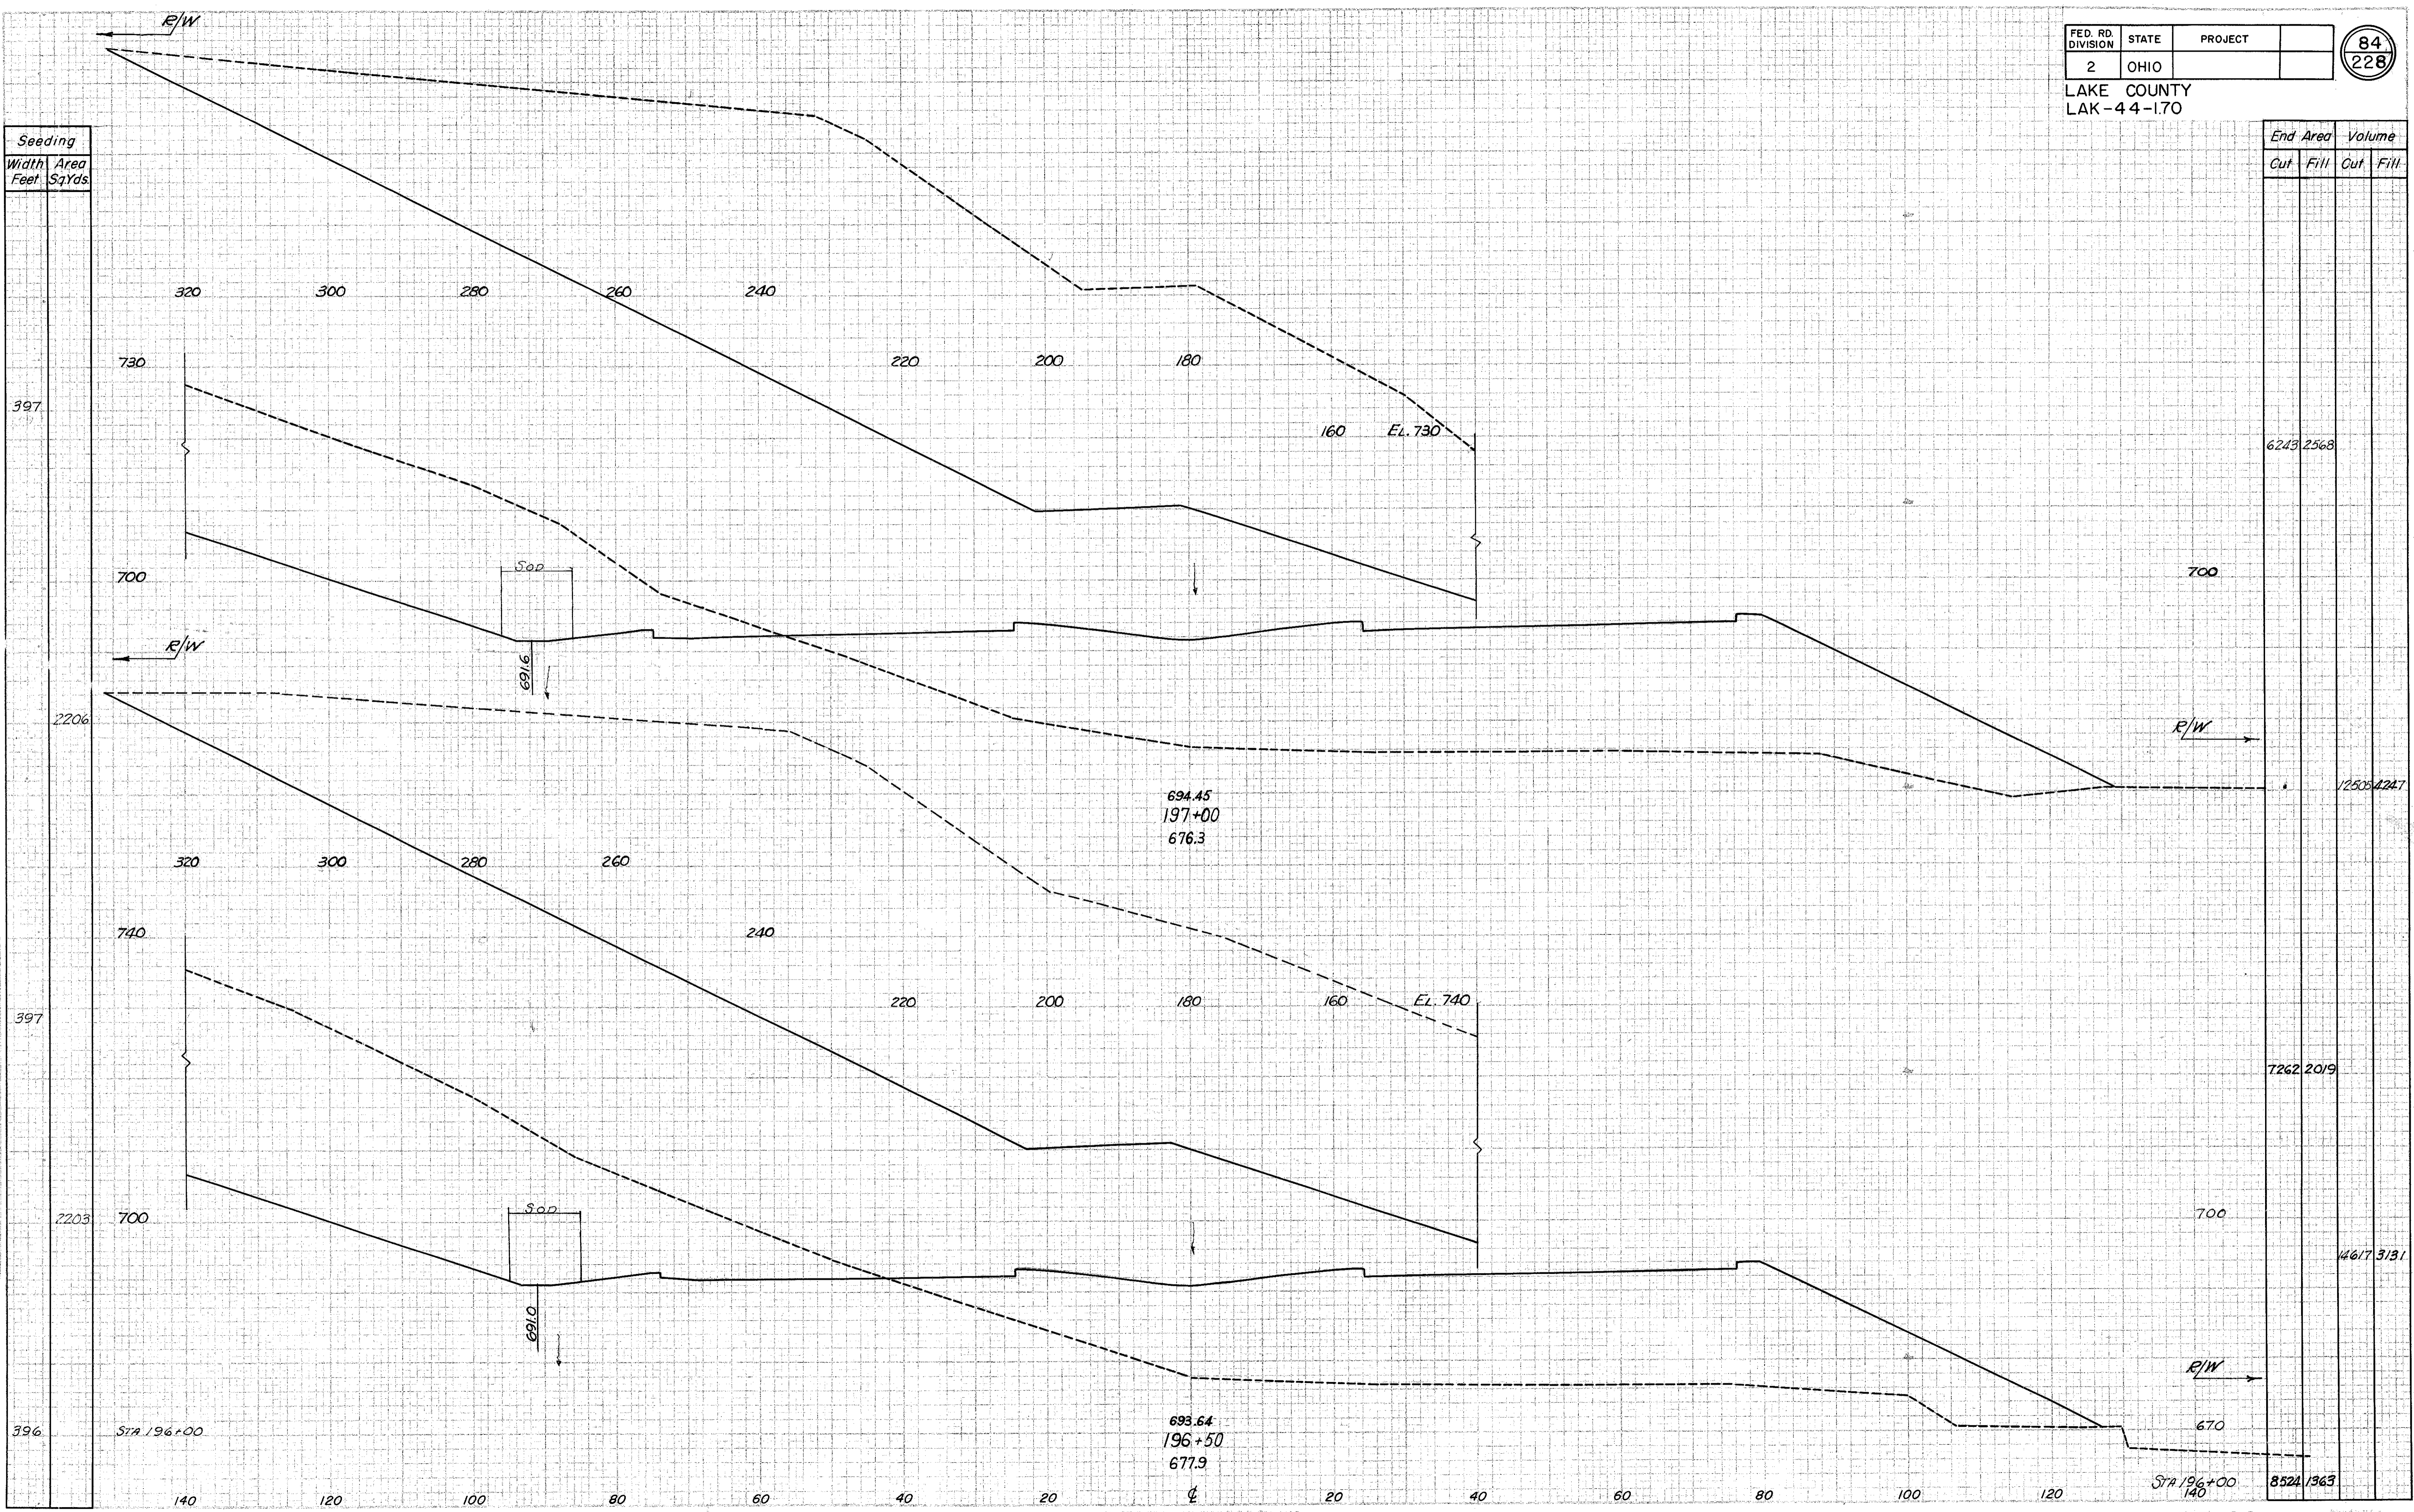

397
730
700
2206
397
740
700
2203
396

6243
2568
700
12505
1247
7262
2019
700
14617
3131
670
8522
1363

6-15-58
4/2
AS
6-26-58

Sta 196+00

693.64
196+50
677.9

694.45
197+00
676.3

EL. 730

EL. 740

Sta 196+00
140

STA. 196+50 TO STA. 197+00