


FED. RD. DIVISION	STATE	PROJECT	
2	OHIO		

86
228

LAKE COUNTY
LAK - 44 - 170

Seeding	
Width Feet	Area Sq.Yds.
365	
2011	
359	
1219	
365	

End Area		Volume	
Cut	Fill	Cut	Fill
7067	9450		
		1214	6096
6045	3134		
		6711	3478
5908	3061		

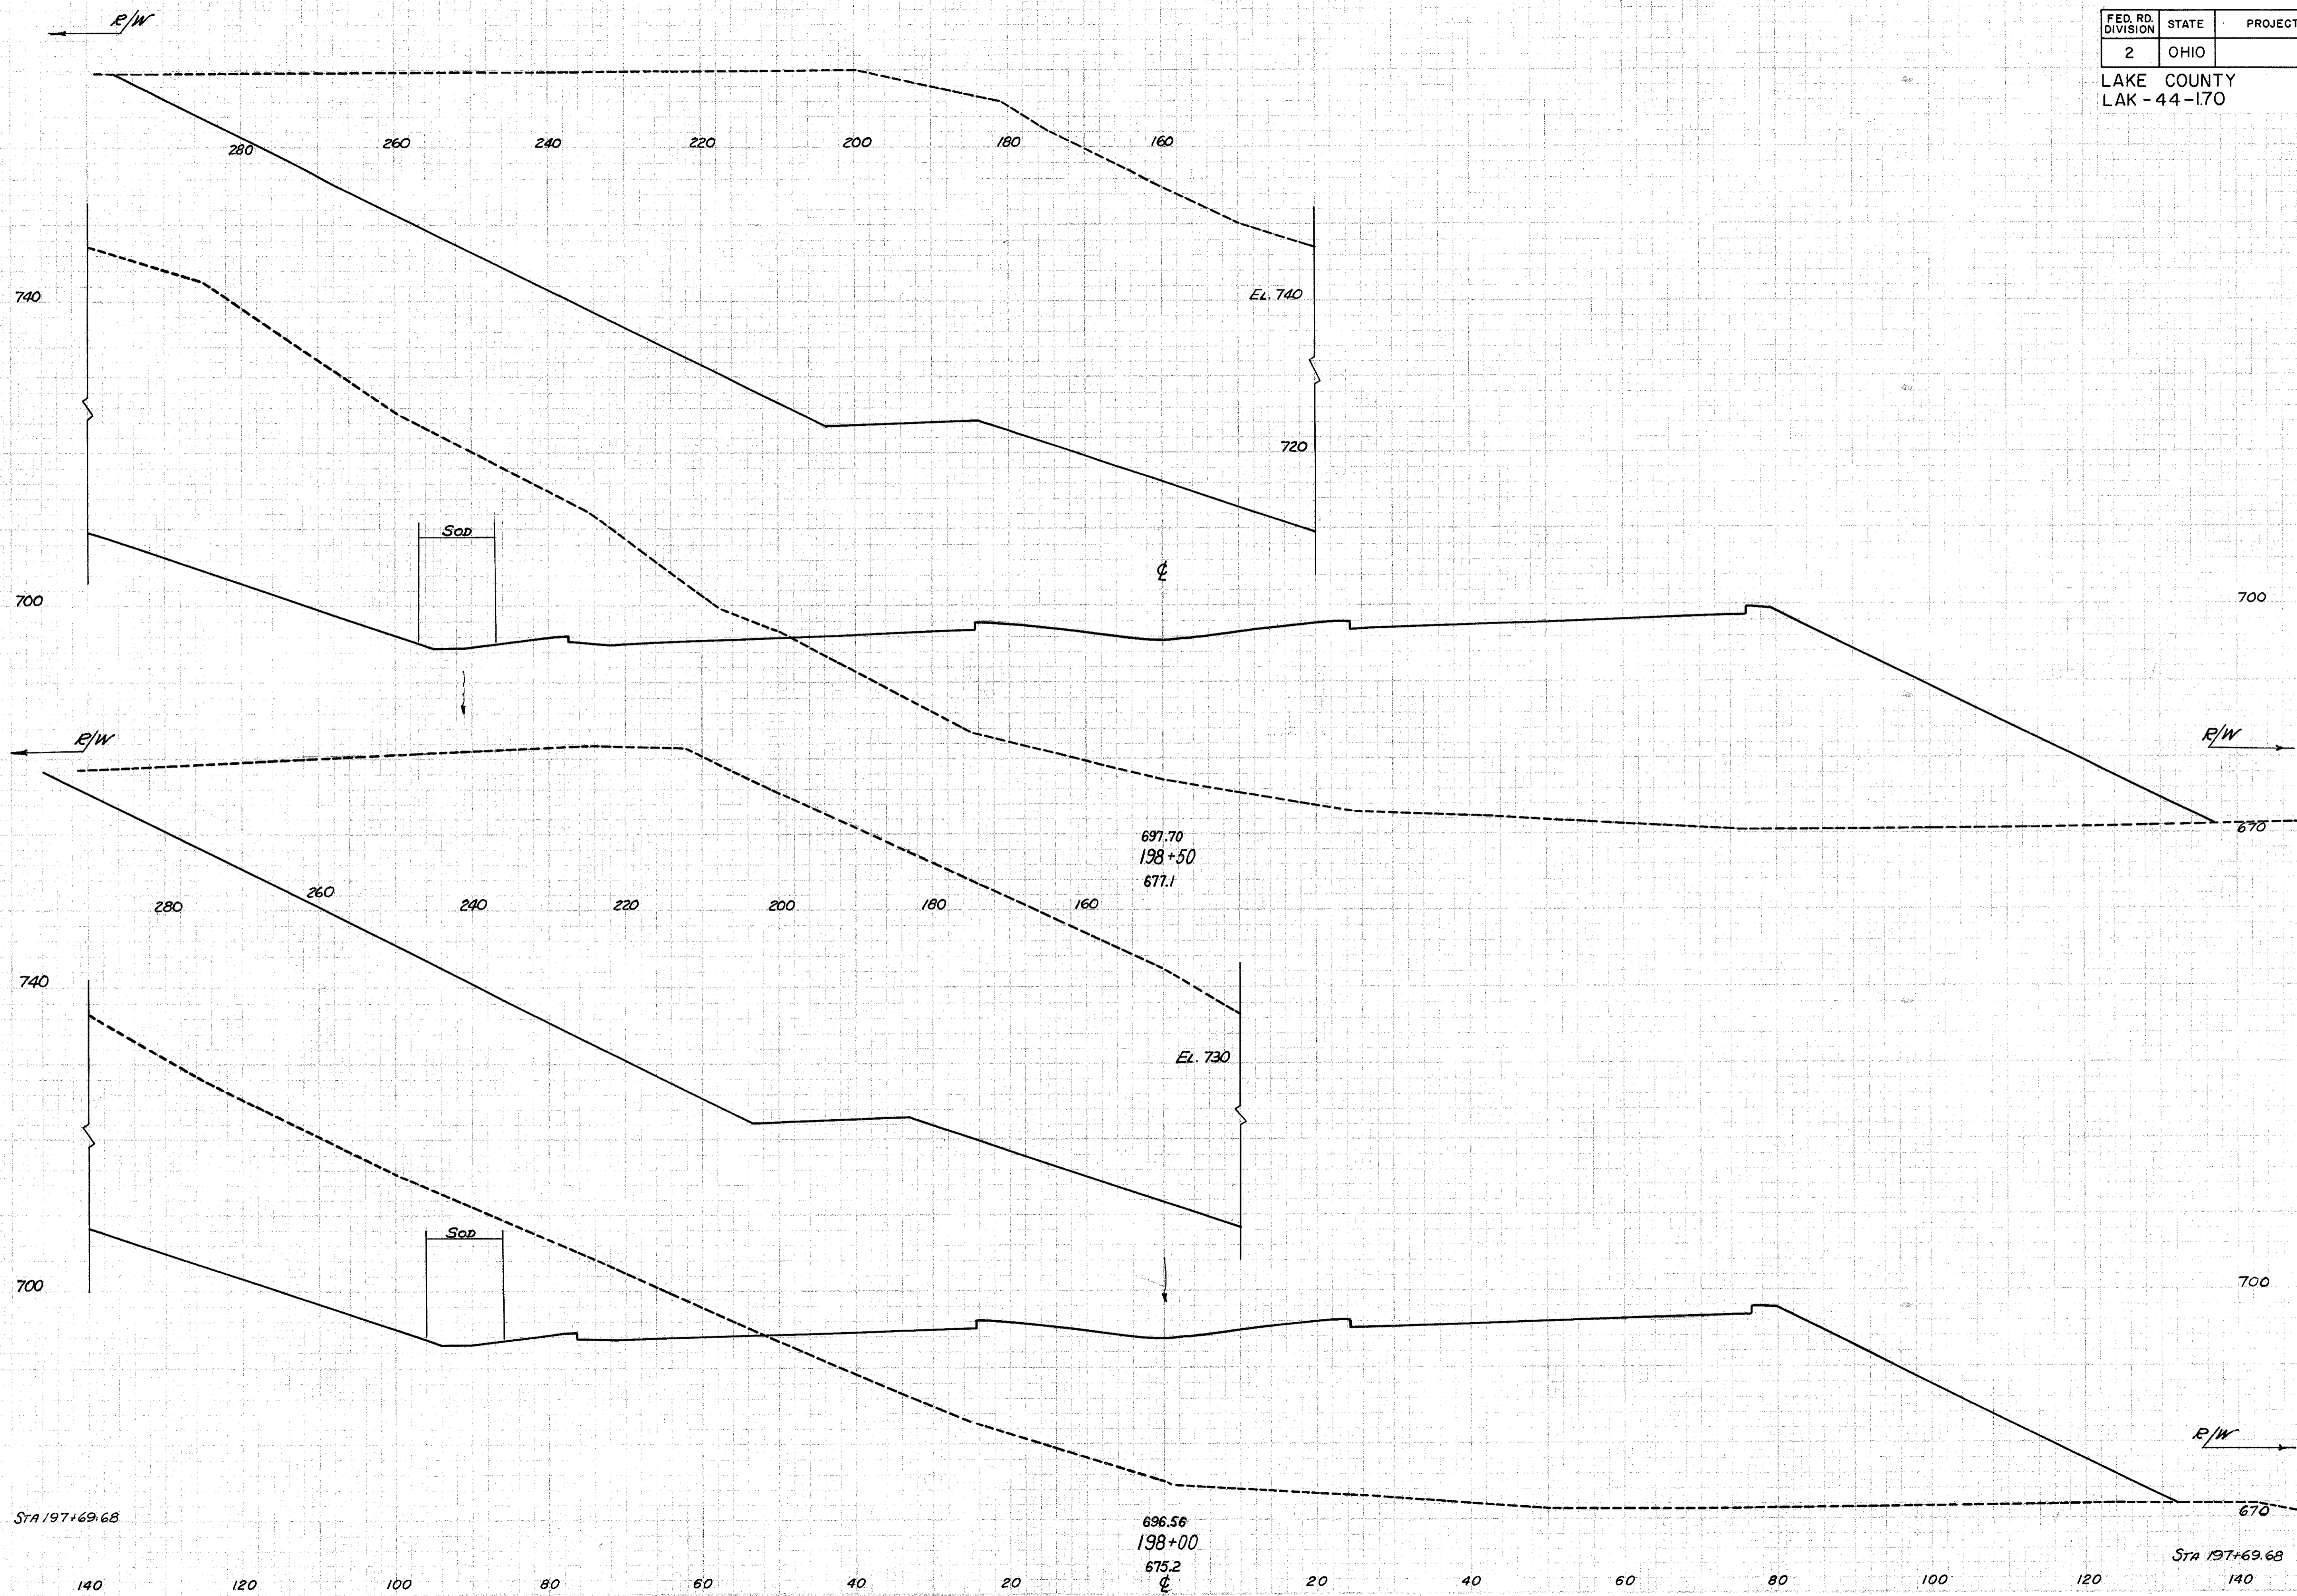

STA. 198+00 TO STA. 198+50