


FED. RD. DIVISION	STATE	PROJECT	
2	OHIO		

89
228

LAKE COUNTY
LAK - 44 - 170

Seeding	
Width Feet	Area Sq.Yds.
314	
1278	
325	
503	
322	
1831	
337	

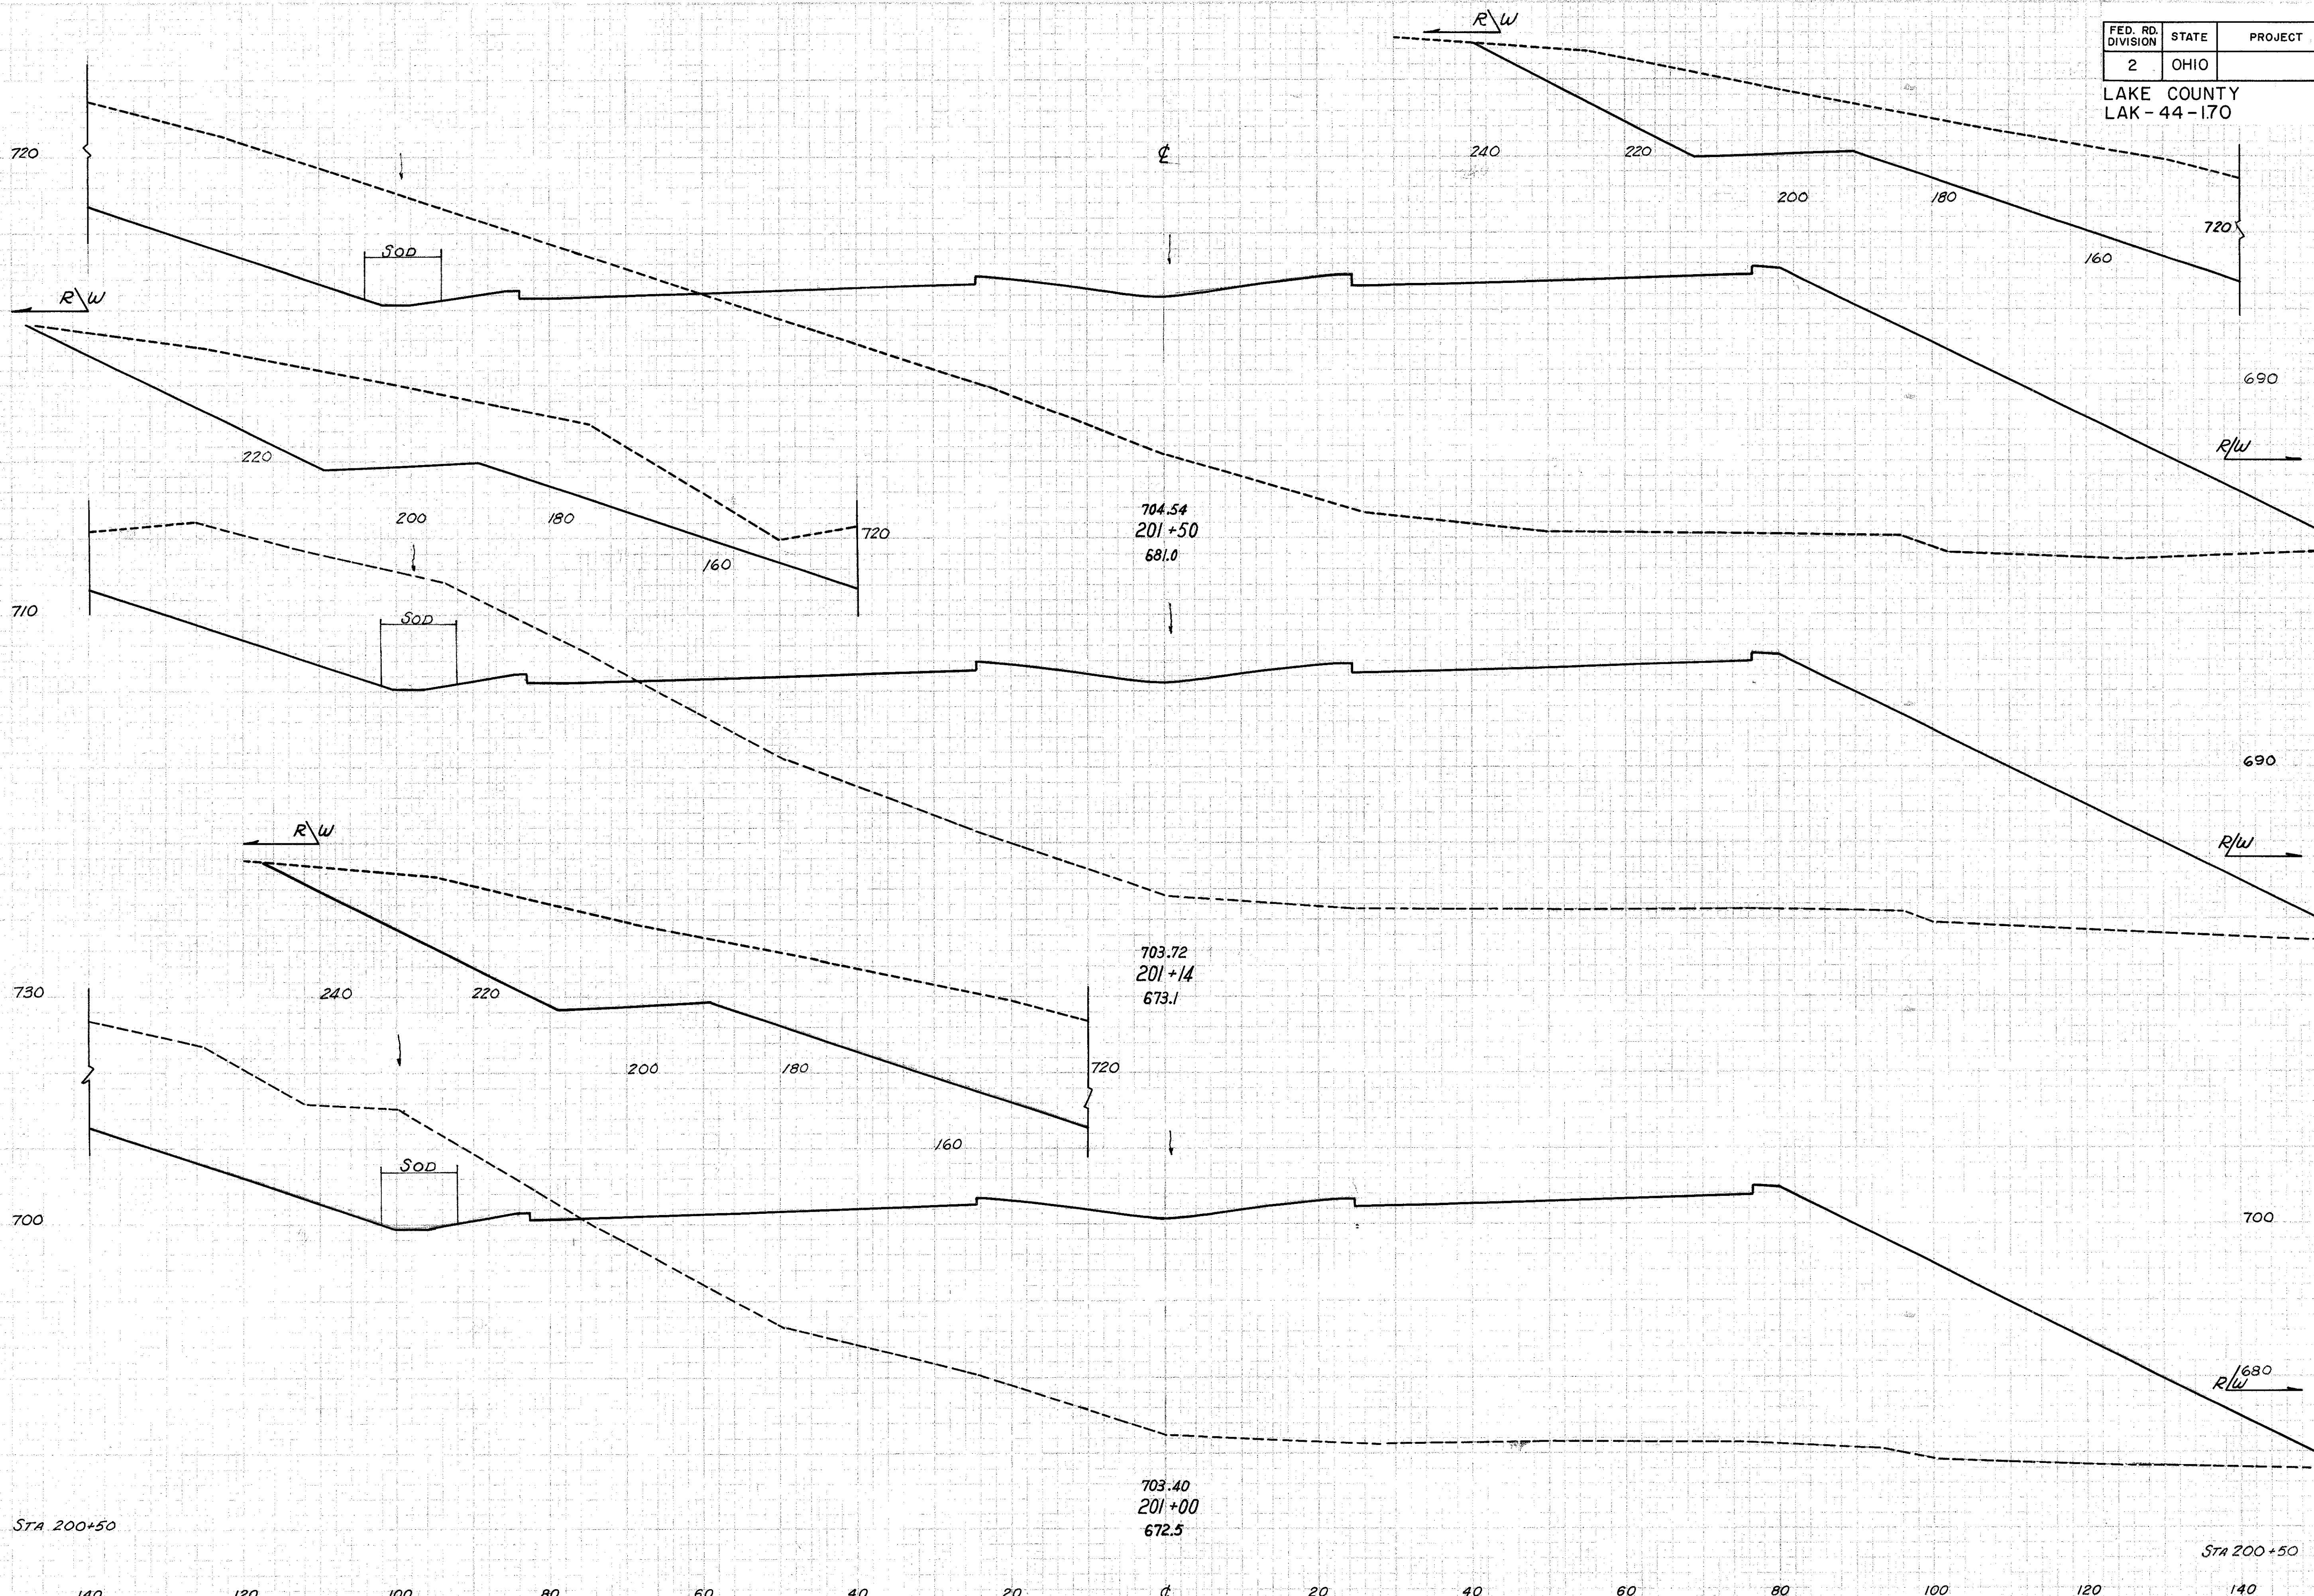

End Area		Volume	
Cut	Fill	Cut	Fill
1746	4518		
		2269	6328
1657	4971		
911	2608		
1856	5090		
		3333	9389
1744	5050		

STA. 201+00 TO STA. 201+50