


FED. RD. DIVISION	STATE	PROJECT	
2	OHIO		

91  
228

LAKE COUNTY  
LAK-44-170

Seeding	
Width Feet	Area Sq.Yds
205	
1175	
218	
1239	
228	
1328	
250	

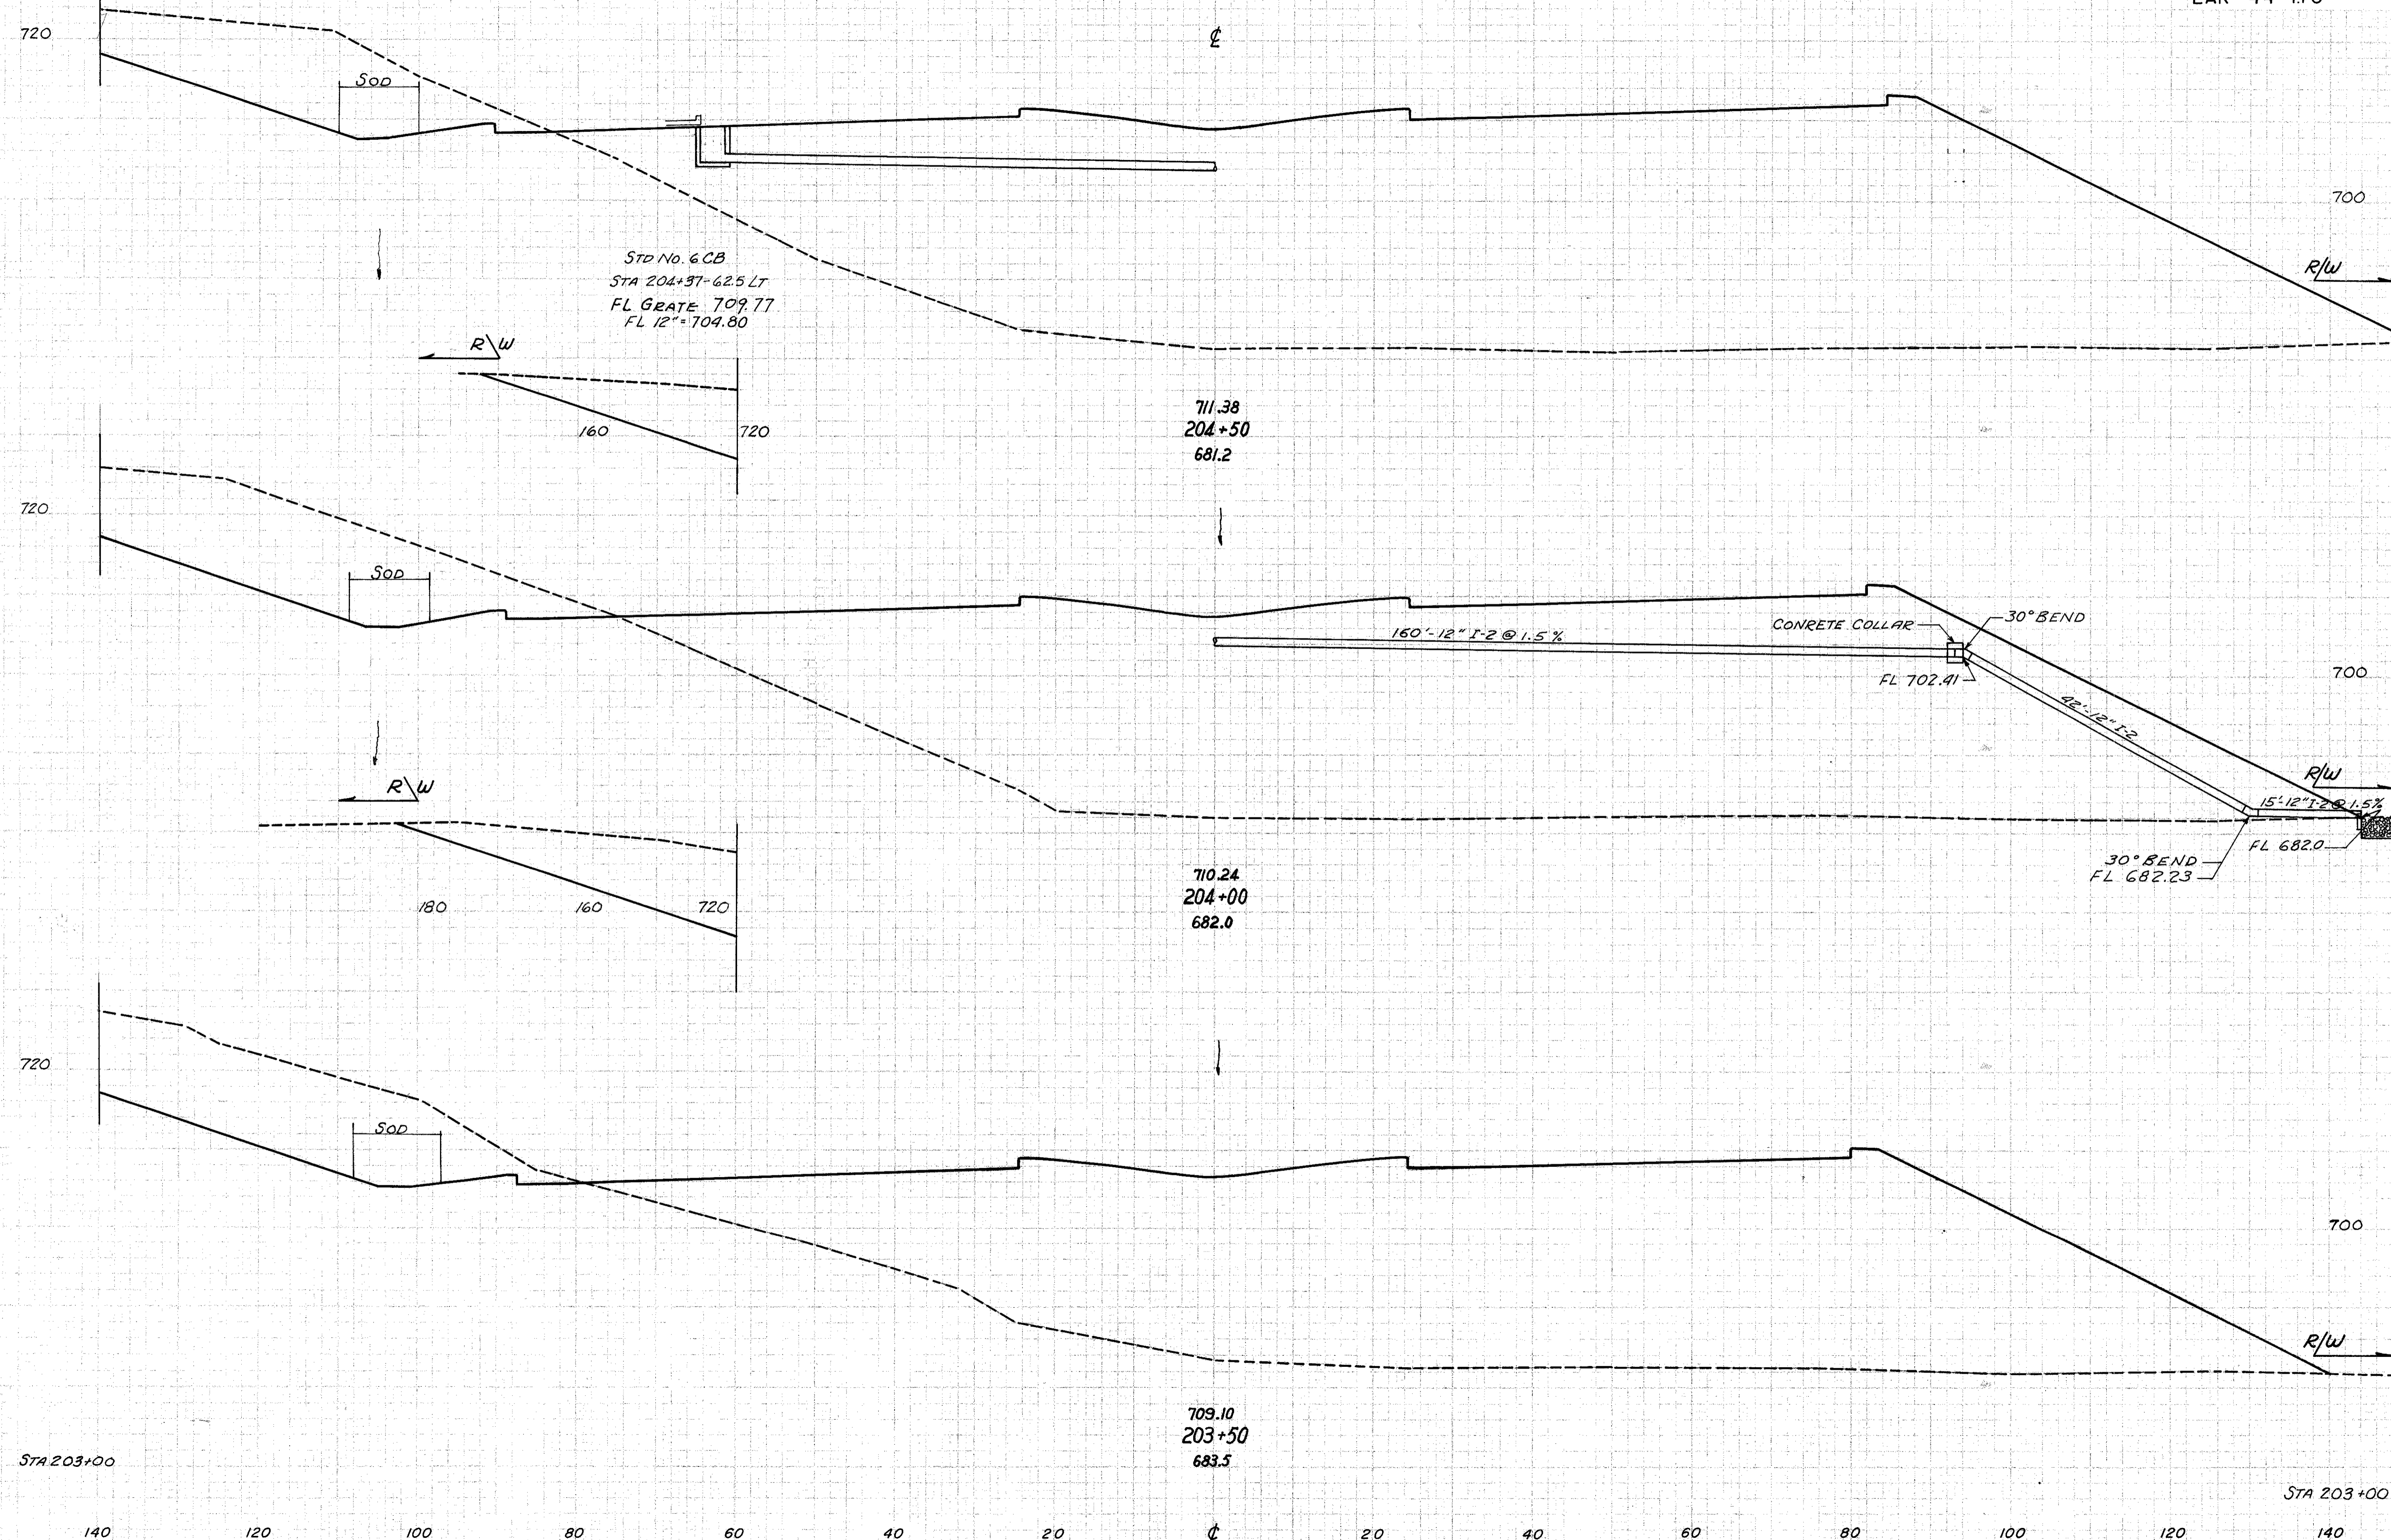

End Area		Volume	
Cut	Fill	Cut	Fill
486	5168		
		1130	8955
734	4508		
		1436	7911
817	4041		
		1686	7379
1004	3928		

STA. 203+50 TO STA. 204+50