


|                   |       |         |  |
|-------------------|-------|---------|--|
| FED. RD. DIVISION | STATE | PROJECT |  |
| 2                 | OHIO  |         |  |

92  
228

LAKE COUNTY  
LAK-44-170

| Seeding    |              |
|------------|--------------|
| Width Feet | Area Sq.Yds. |
| 205        | 710          |
| 1152       |              |
| 210        | 710          |
| 1155       |              |
| 206        | 710          |
| 196        |              |
| 1114       |              |
| 205        | 710          |

| End Area |      | Volume |       |
|----------|------|--------|-------|
| Cut      | Fill | Cut    | Fill  |
| 388      | 5192 |        |       |
|          |      | 552    | 10599 |
| 208      | 6255 |        |       |
|          |      | 426    | 11020 |
| 252      | 5647 |        |       |
|          |      | 683    | 10000 |
| 486      | 5168 |        |       |

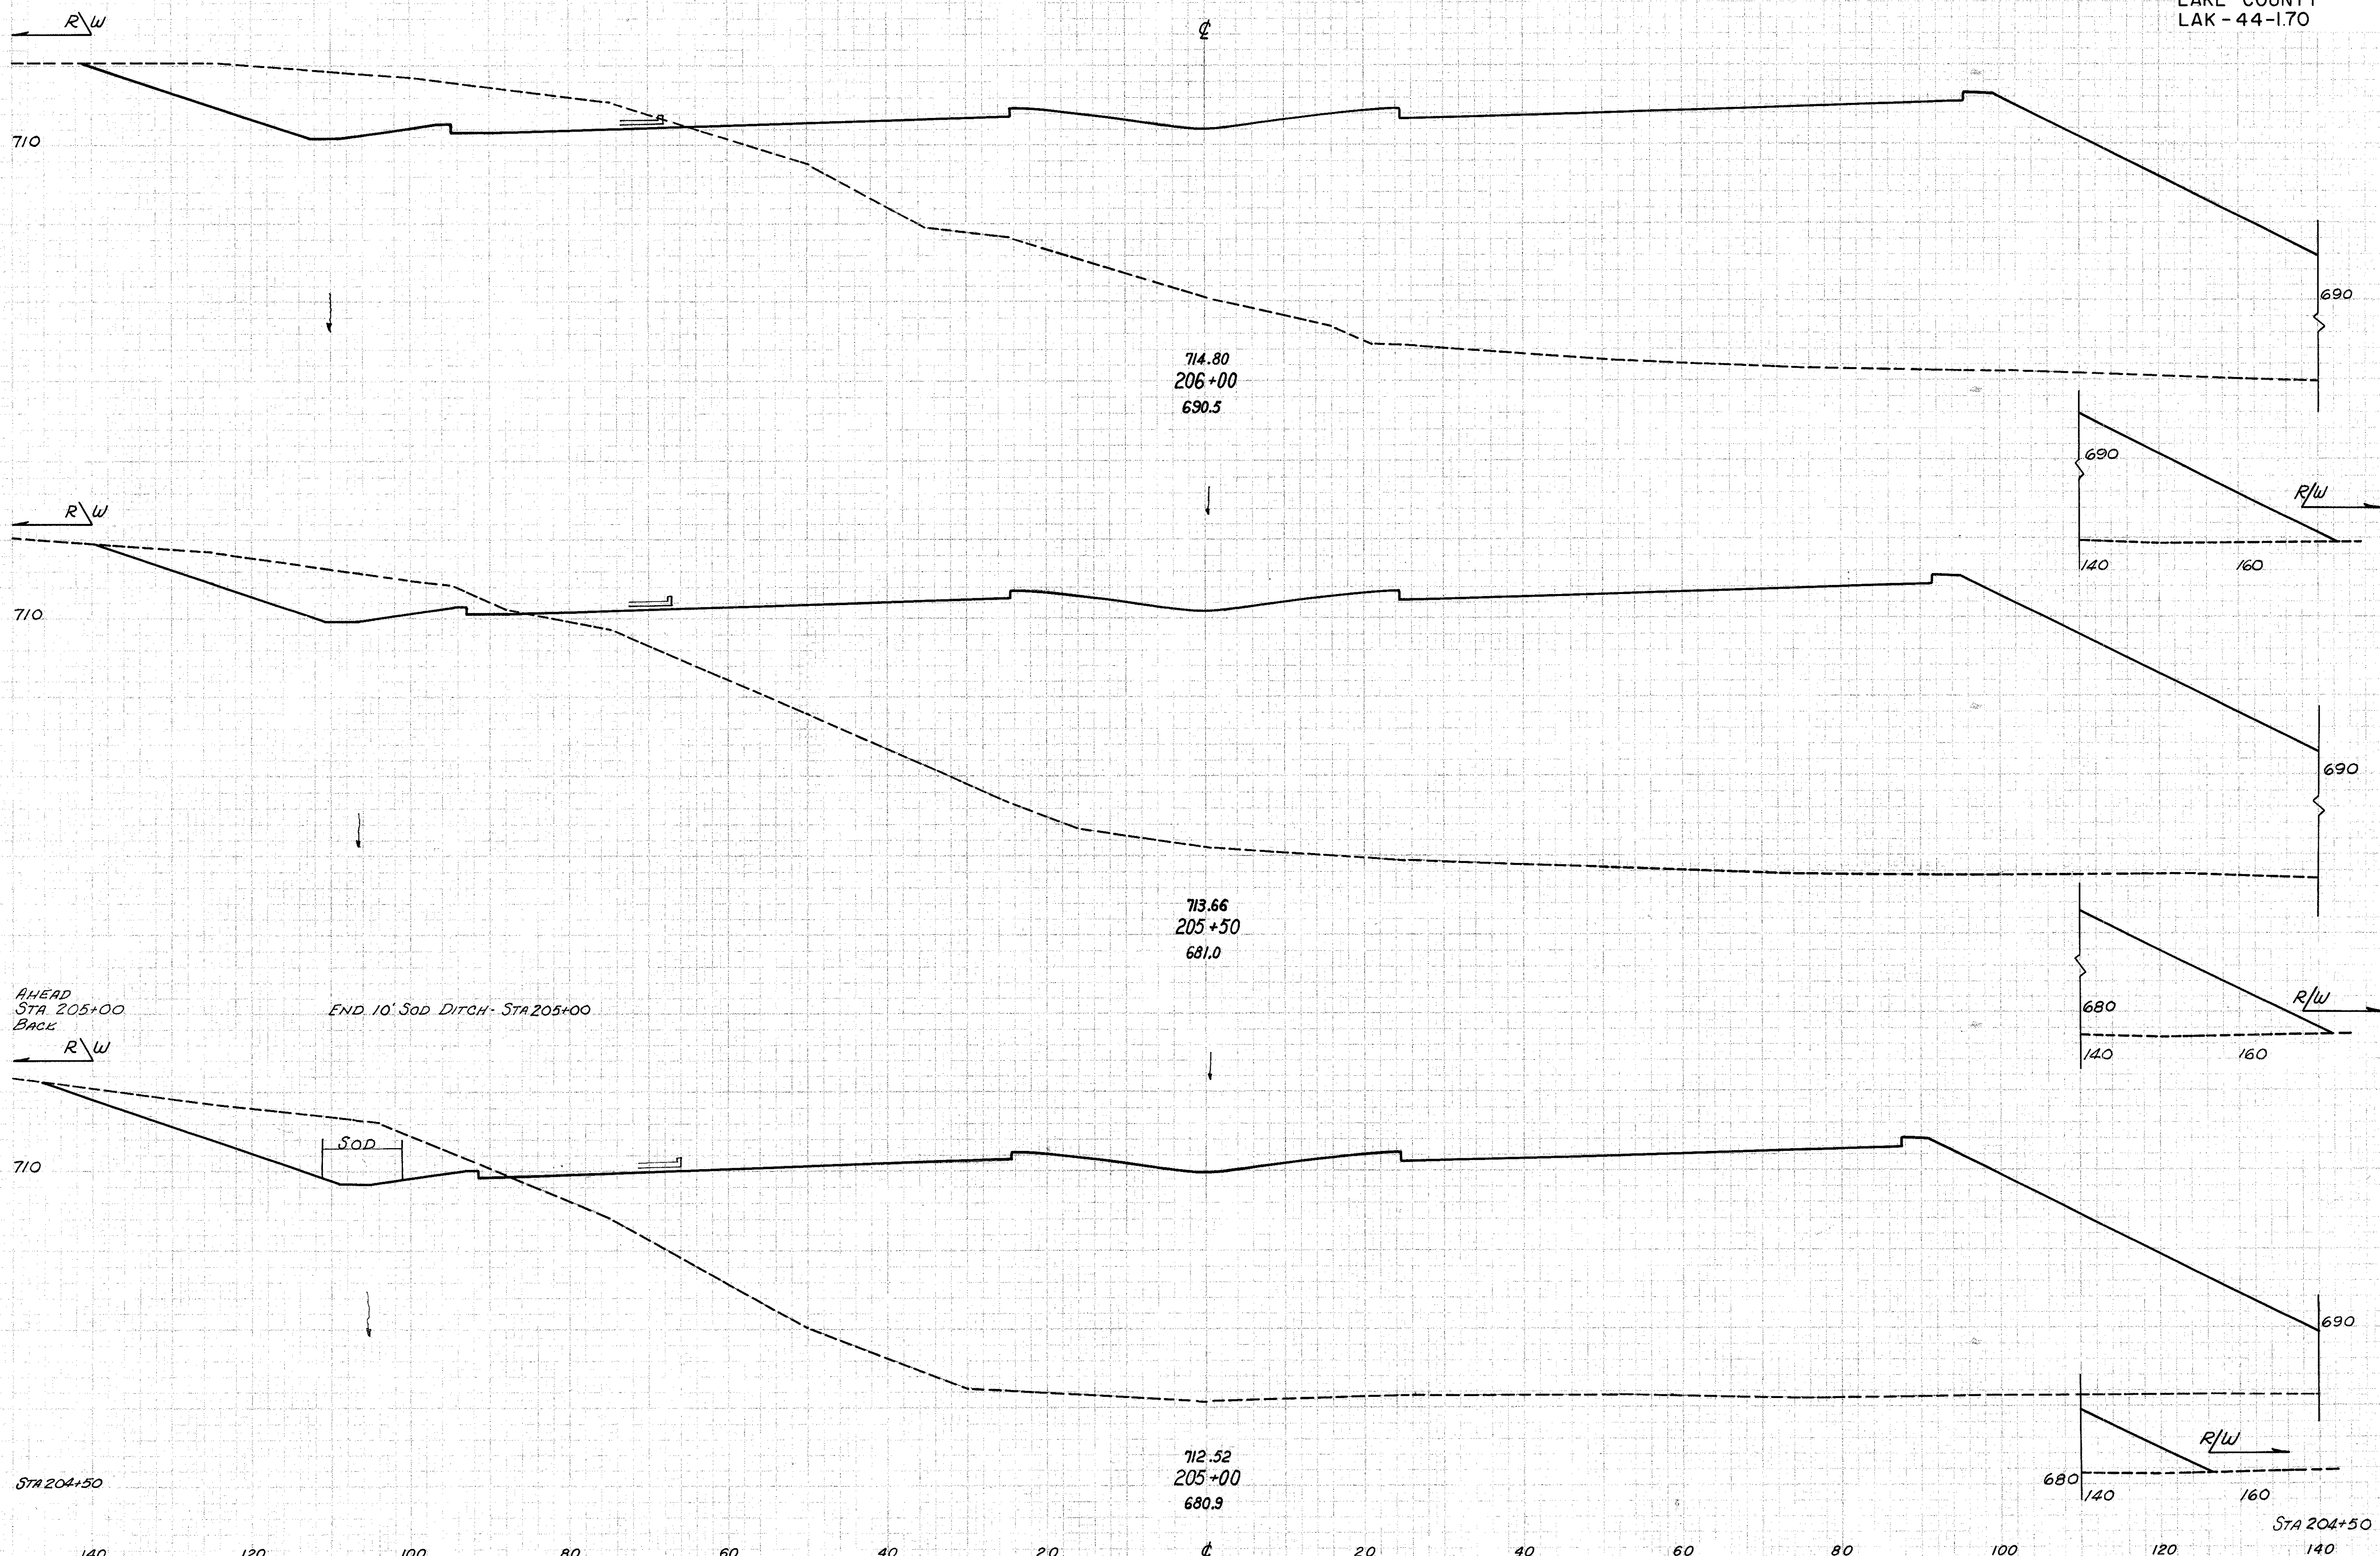

STA.205+00 TO STA.206+00