


FED. RD. DIVISION	STATE	PROJECT	
2	OHIO		

93
228

LAKE COUNTY
LAK-44-170

Seeding	
Width Feet	Area Sq.Yds
211	710
236	710
211	710
200	710
205	710

End Area		Volume	
Cut	Fill	Cut	Fill
309	5271		
		126	1943
366	5171		
		749	9312
443	4886		
		769	9331
388	5192		

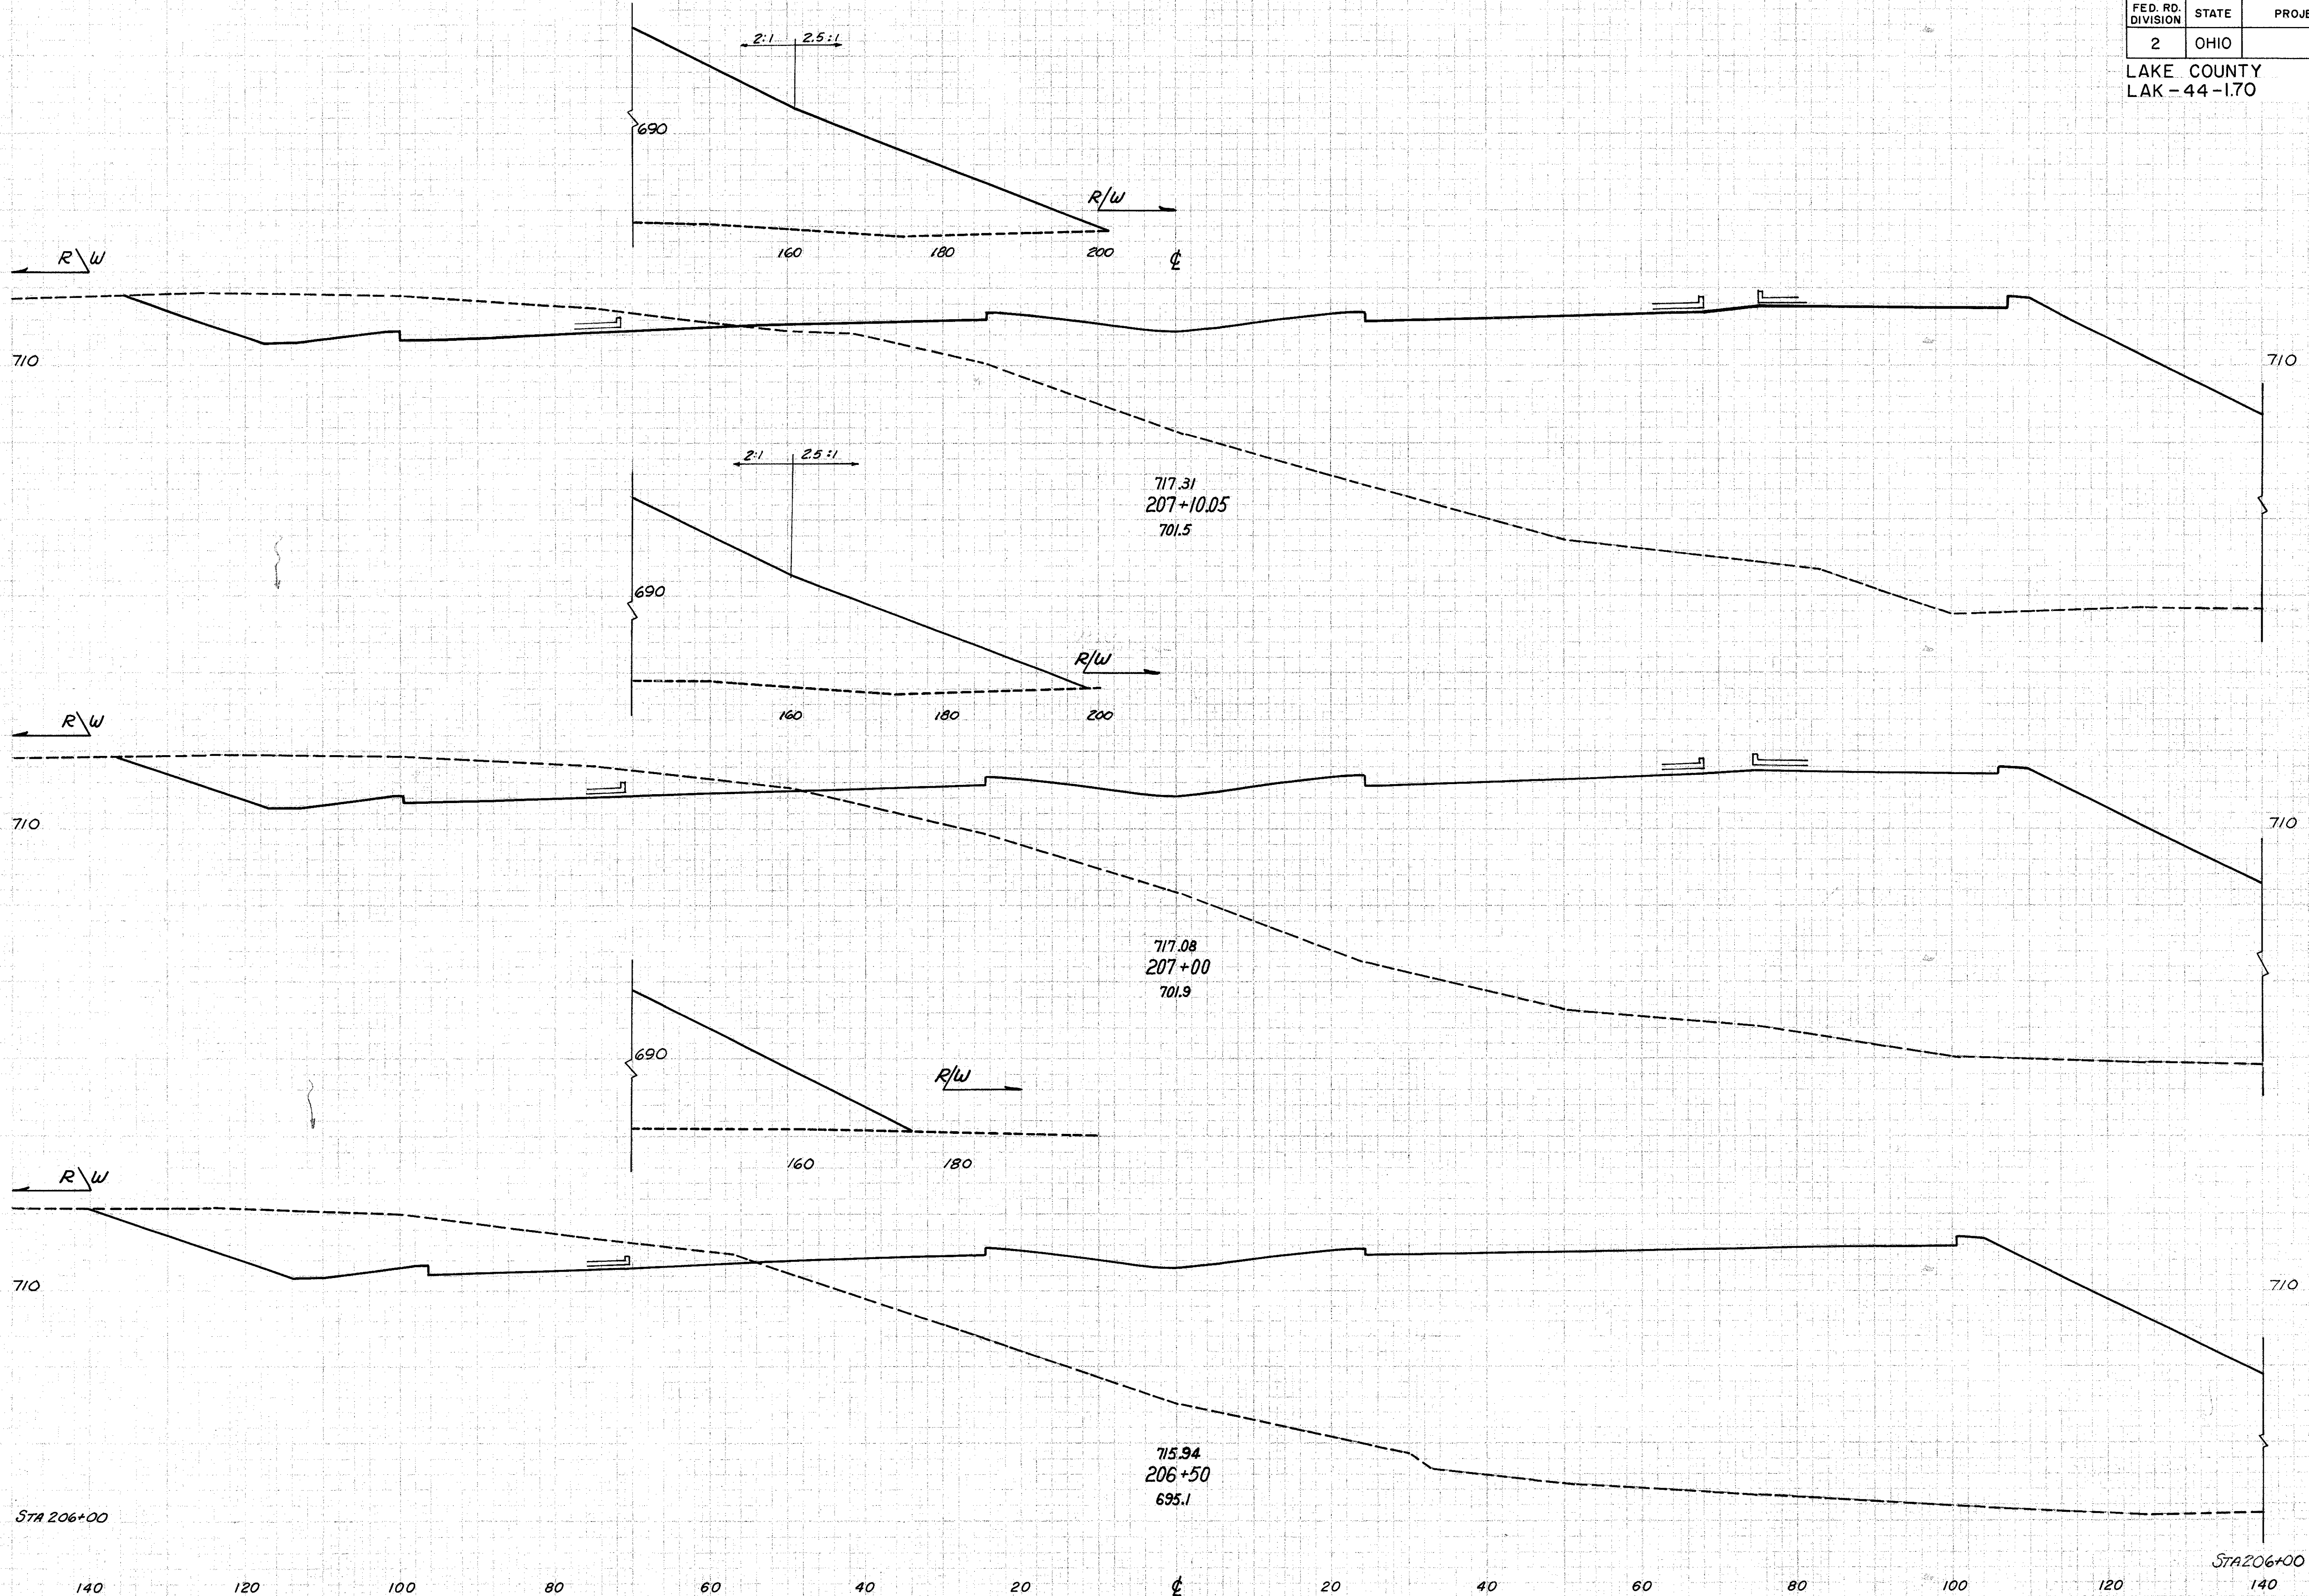

717.31
207+10.05
701.5

717.08
207+00
701.9

715.94
206+50
695.1

STA.206+50 TO STA.207+10.05