


LAKE COUNTY
LAK-44-1.70

END 5' SOD DITCH - STA 210+00 RT

Seeding	
Width Feet	Area Sq.Yds
204	
199	
178	
313	
308	
434	
293	

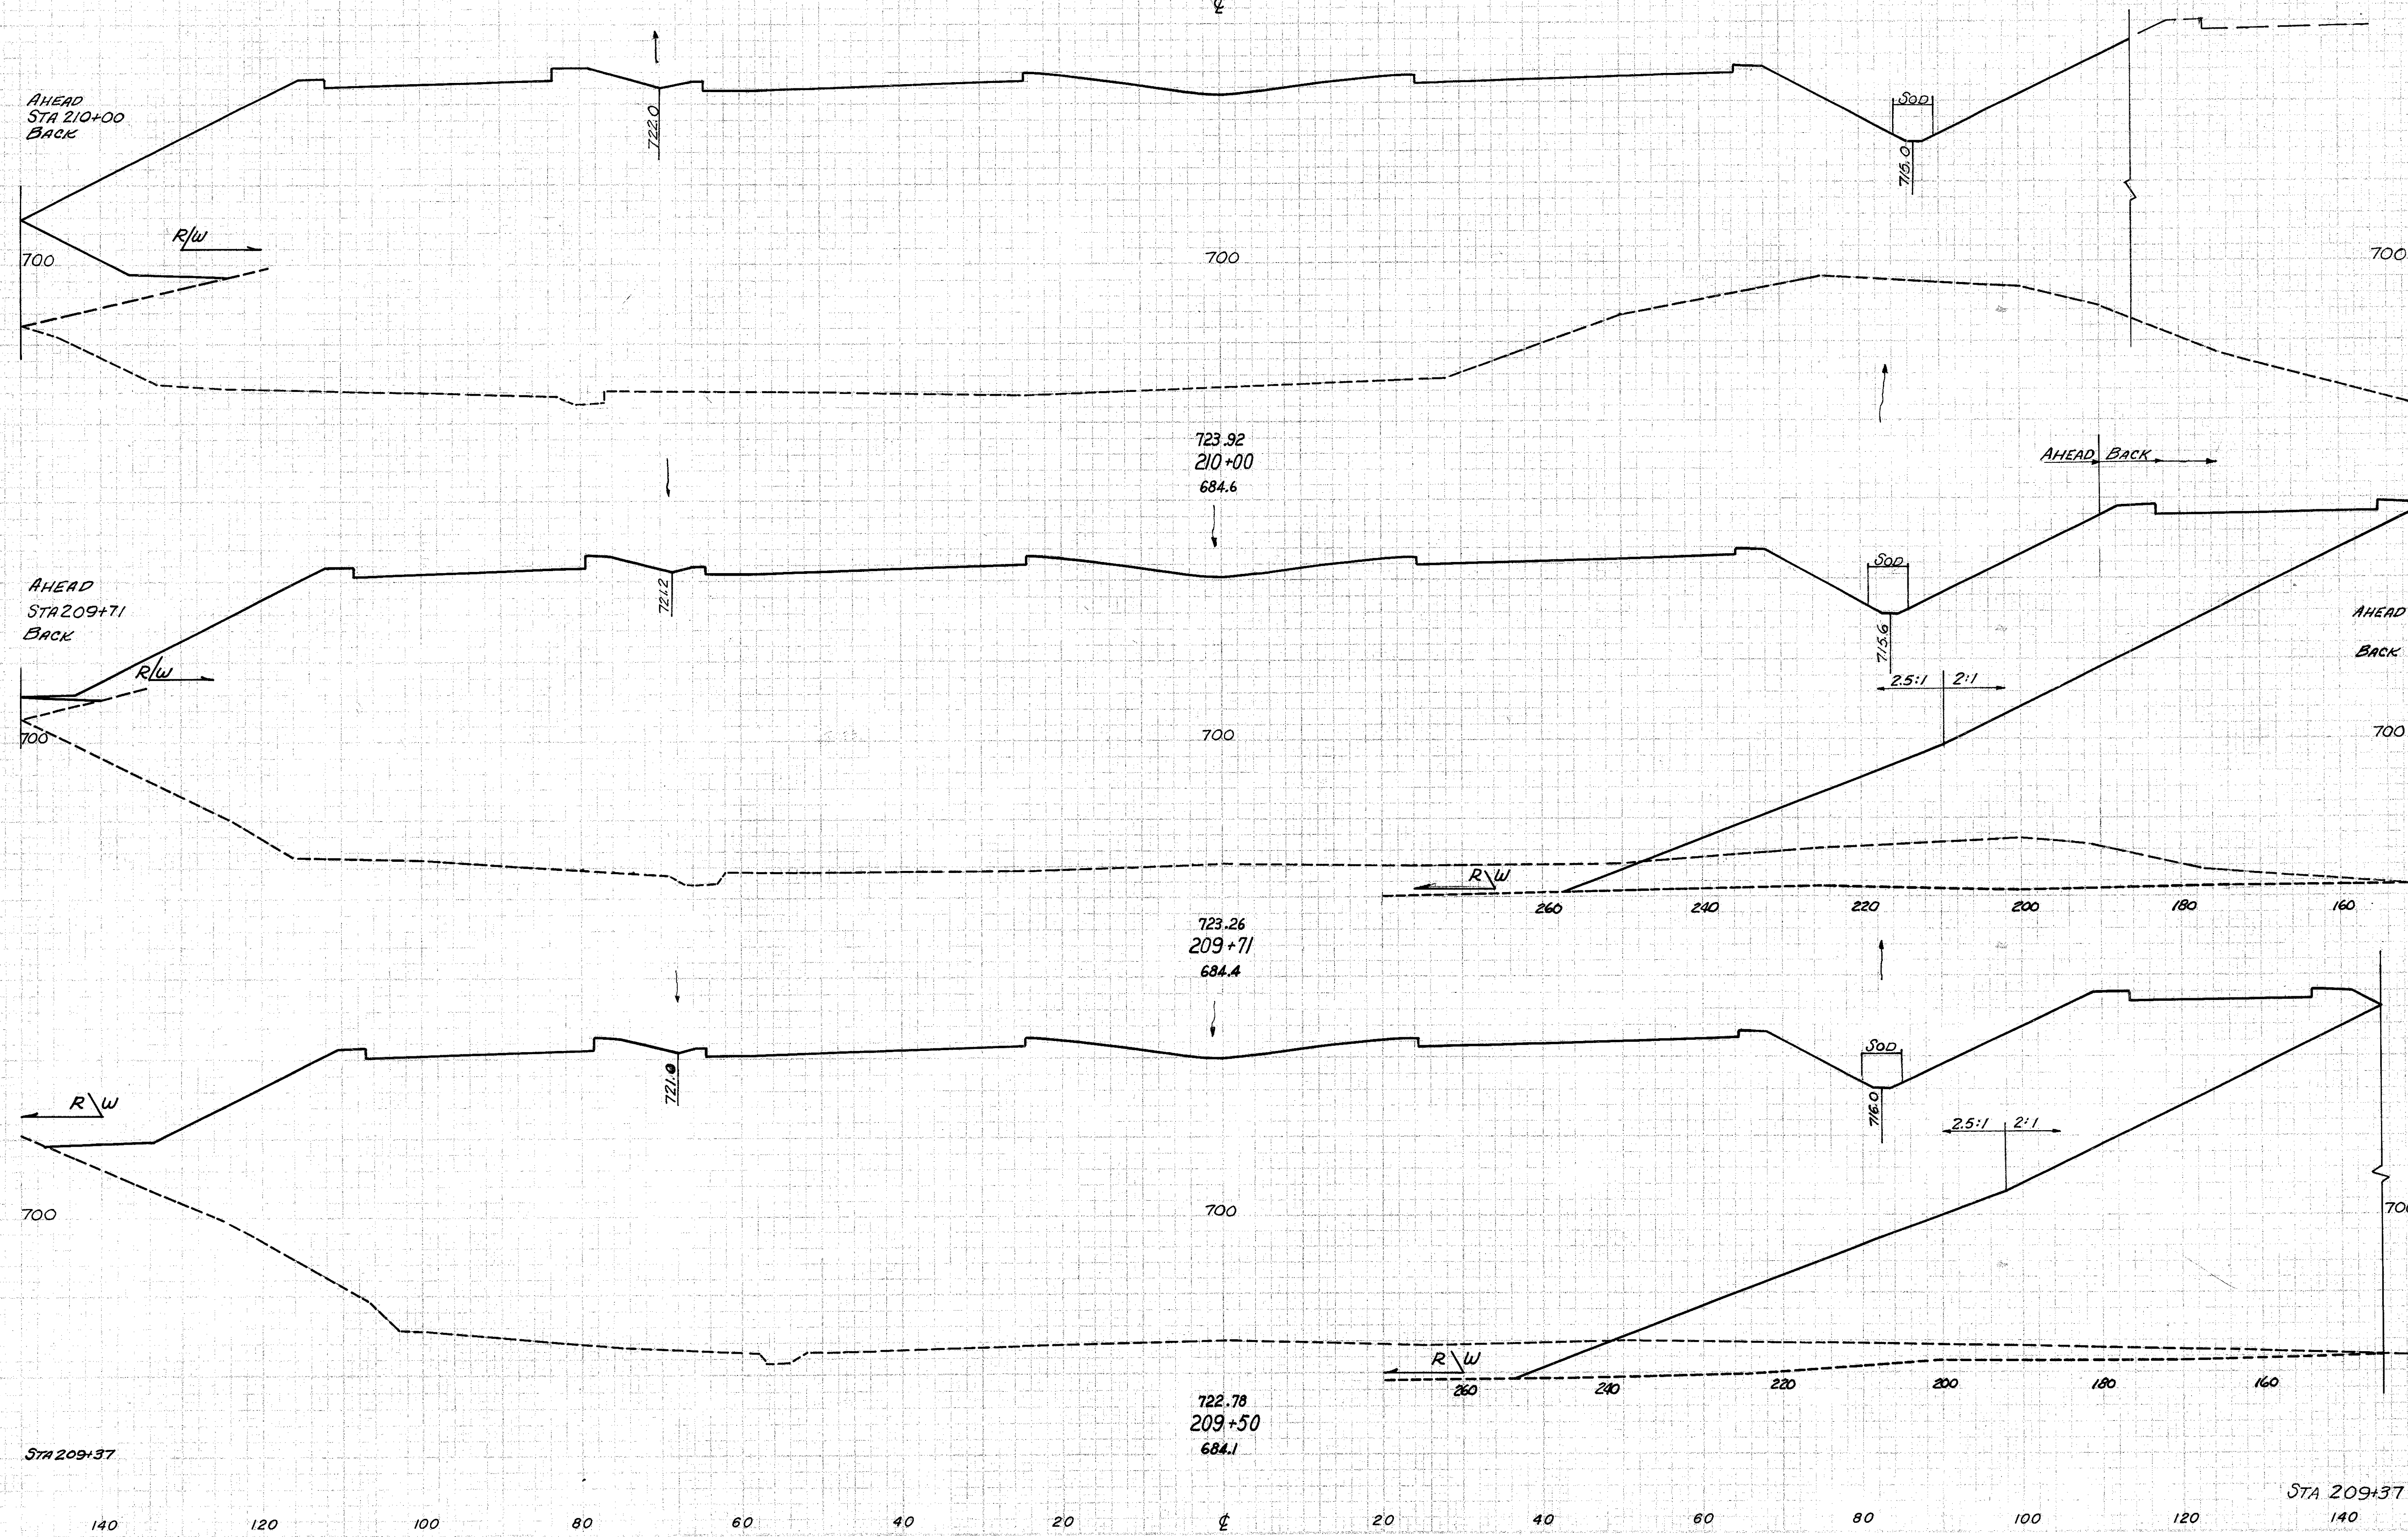

End Area		Volume	
Cut	Fill	Cut	Fill
	8886		9613
	9015		10093
	13325		10093
	12629		6032
	12429		

STA. 209+50 TO STA. 210+00