


Seeding	
Width Feet	Area SqYds
204	
1106	
194	
1064	
183	
193	
1014	
172	
298	
1640	
292	

End Area		Volume	
Cut	Fill	Cut	Fill
AHEAD	1413	754	
BACK	1373	754	
			1955
			2374
			738
			1810
			826
			4740
			154
			3309
			294
			7475
			163
			4764
			169
			8201
			169
			15861
			14
			8929

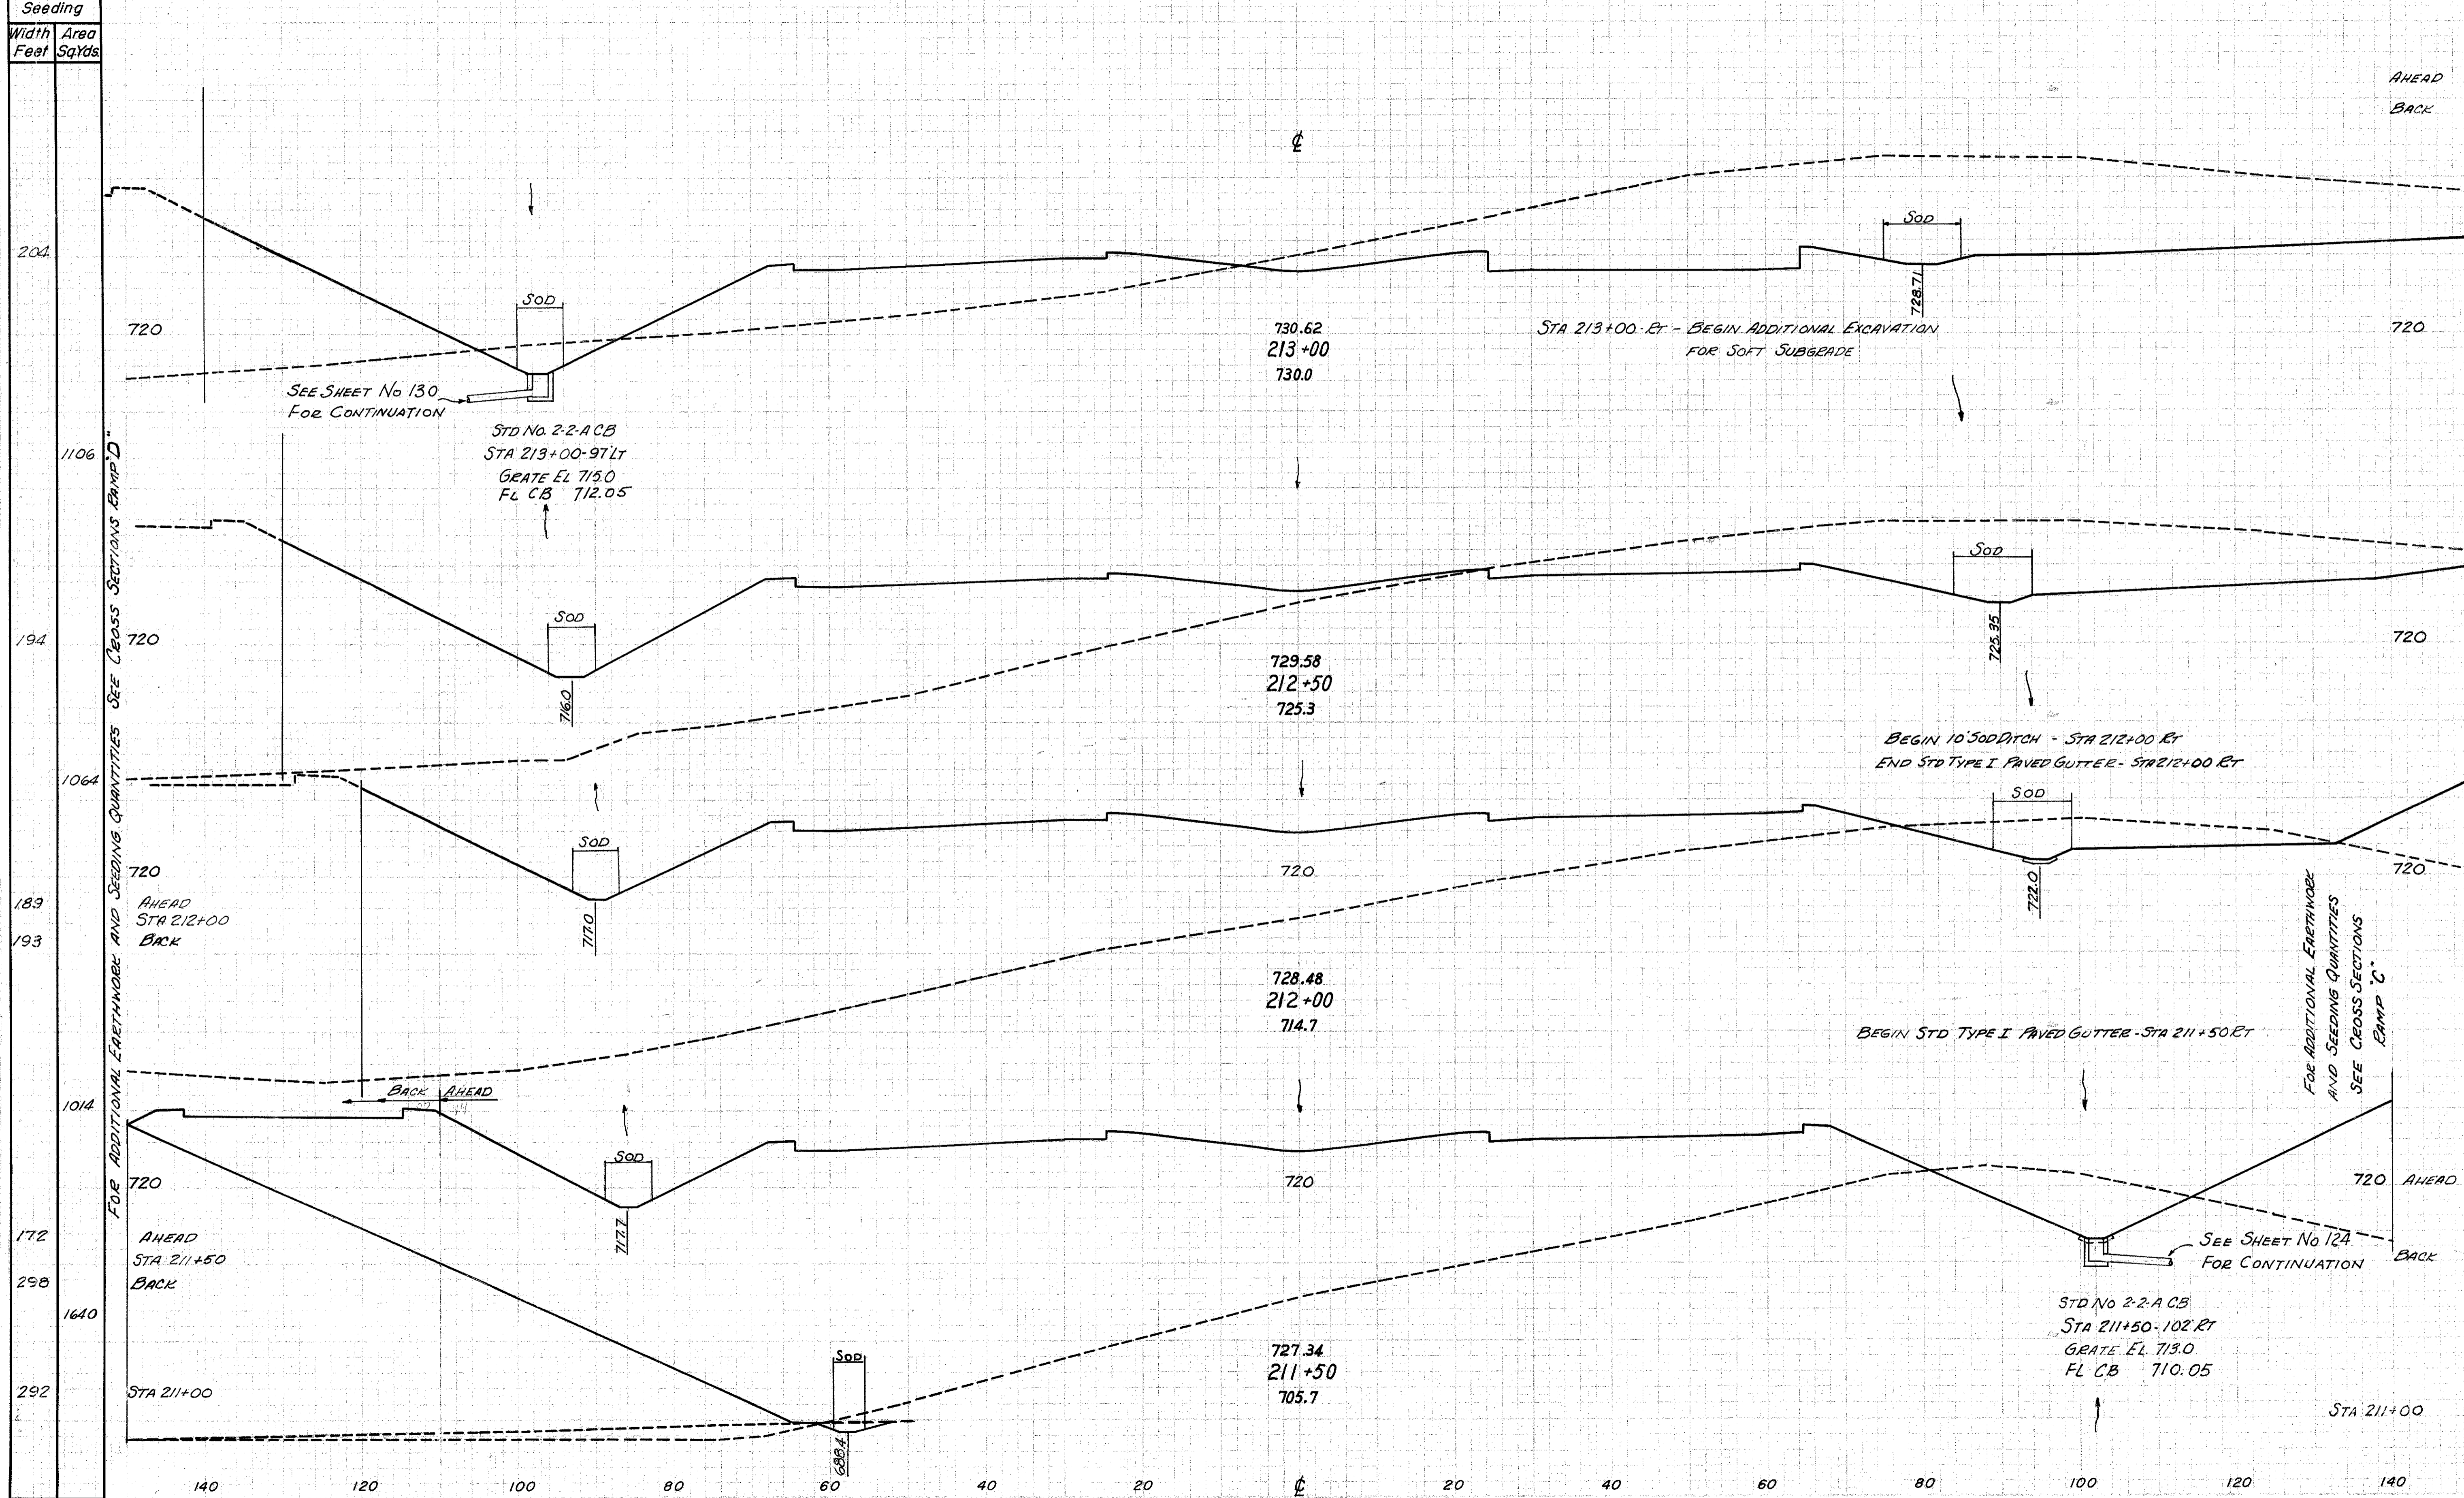

STA. 211+50 TO STA. 213+00